

## NOTICE OF AN APPLICATION FOR AN AMENDED PLANNING PERMIT

The land affected by the application is located at:	Lot A PS711377L, Southeast Boulevard, Pakenham
The application is to amend permit:	An amendment of the Planning Permit pursuant to Section 72 of the Planning and Environment Act to convert the existing externally lit sky sign to an electronic sky sign
The applicant for the amendment to the permit is:	Ratio Consultants
The application reference number is:	T090167 - 1
You may look at the application and any documents that support the application at the office of the Responsible Authority:	<p>Cardinia Shire Council 20 Siding Avenue Officer 3809</p> <p>This can be done during office hours and is free of charge.</p> <p>Documents can also be viewed on Council's website <a href="http://www.cardinia.vic.gov.au">www.cardinia.vic.gov.au</a>.</p>

Any person who may be affected by the granting of the permit may object or make other submissions to the responsible authority.

- An objection must
- \* be sent to the Responsible Authority in writing, at Cardinia Shire Council, PO Box 7, Pakenham, Vic, 3810 or email at [mail@cardinia.vic.gov.au](mailto:mail@cardinia.vic.gov.au)
  - \* include the name and address of the objector/ submitter
  - \* include the application number and site address
  - \* include the reasons for the objection, and
  - \* state how the objector would be affected.


The Responsible Authority will not decide on the application before:	20 February 2017
--	------------------


If you object, the Responsible Authority will advise you of its decision.

Please be aware that copies of objections/submissions received may be made available to any person for the purpose of consideration as part of the planning process.

For additional information or advice contact Cardinia Shire Council, Planning Department on 1300 787 624 or [mail@cardinia.vic.gov.au](mailto:mail@cardinia.vic.gov.au)


Your objection/ submission and personal information is collected by Cardinia Shire Council for the purposes of the planning process as set out in the *Planning and Environment Act 1987*. If you do not provide your name and address, Council will not be able to consider your objection/ submission. Your objection/ submission will be available free of charge at the Council office for any person to inspect and copies may be made available on request to any person for the relevant period set out in the *P&E Act*. You must not submit any personal information or copyright material of third parties without their informed consent. By submitting the material, you agree that the use of the material as detailed above does not breach any third party's right to privacy and copyright.

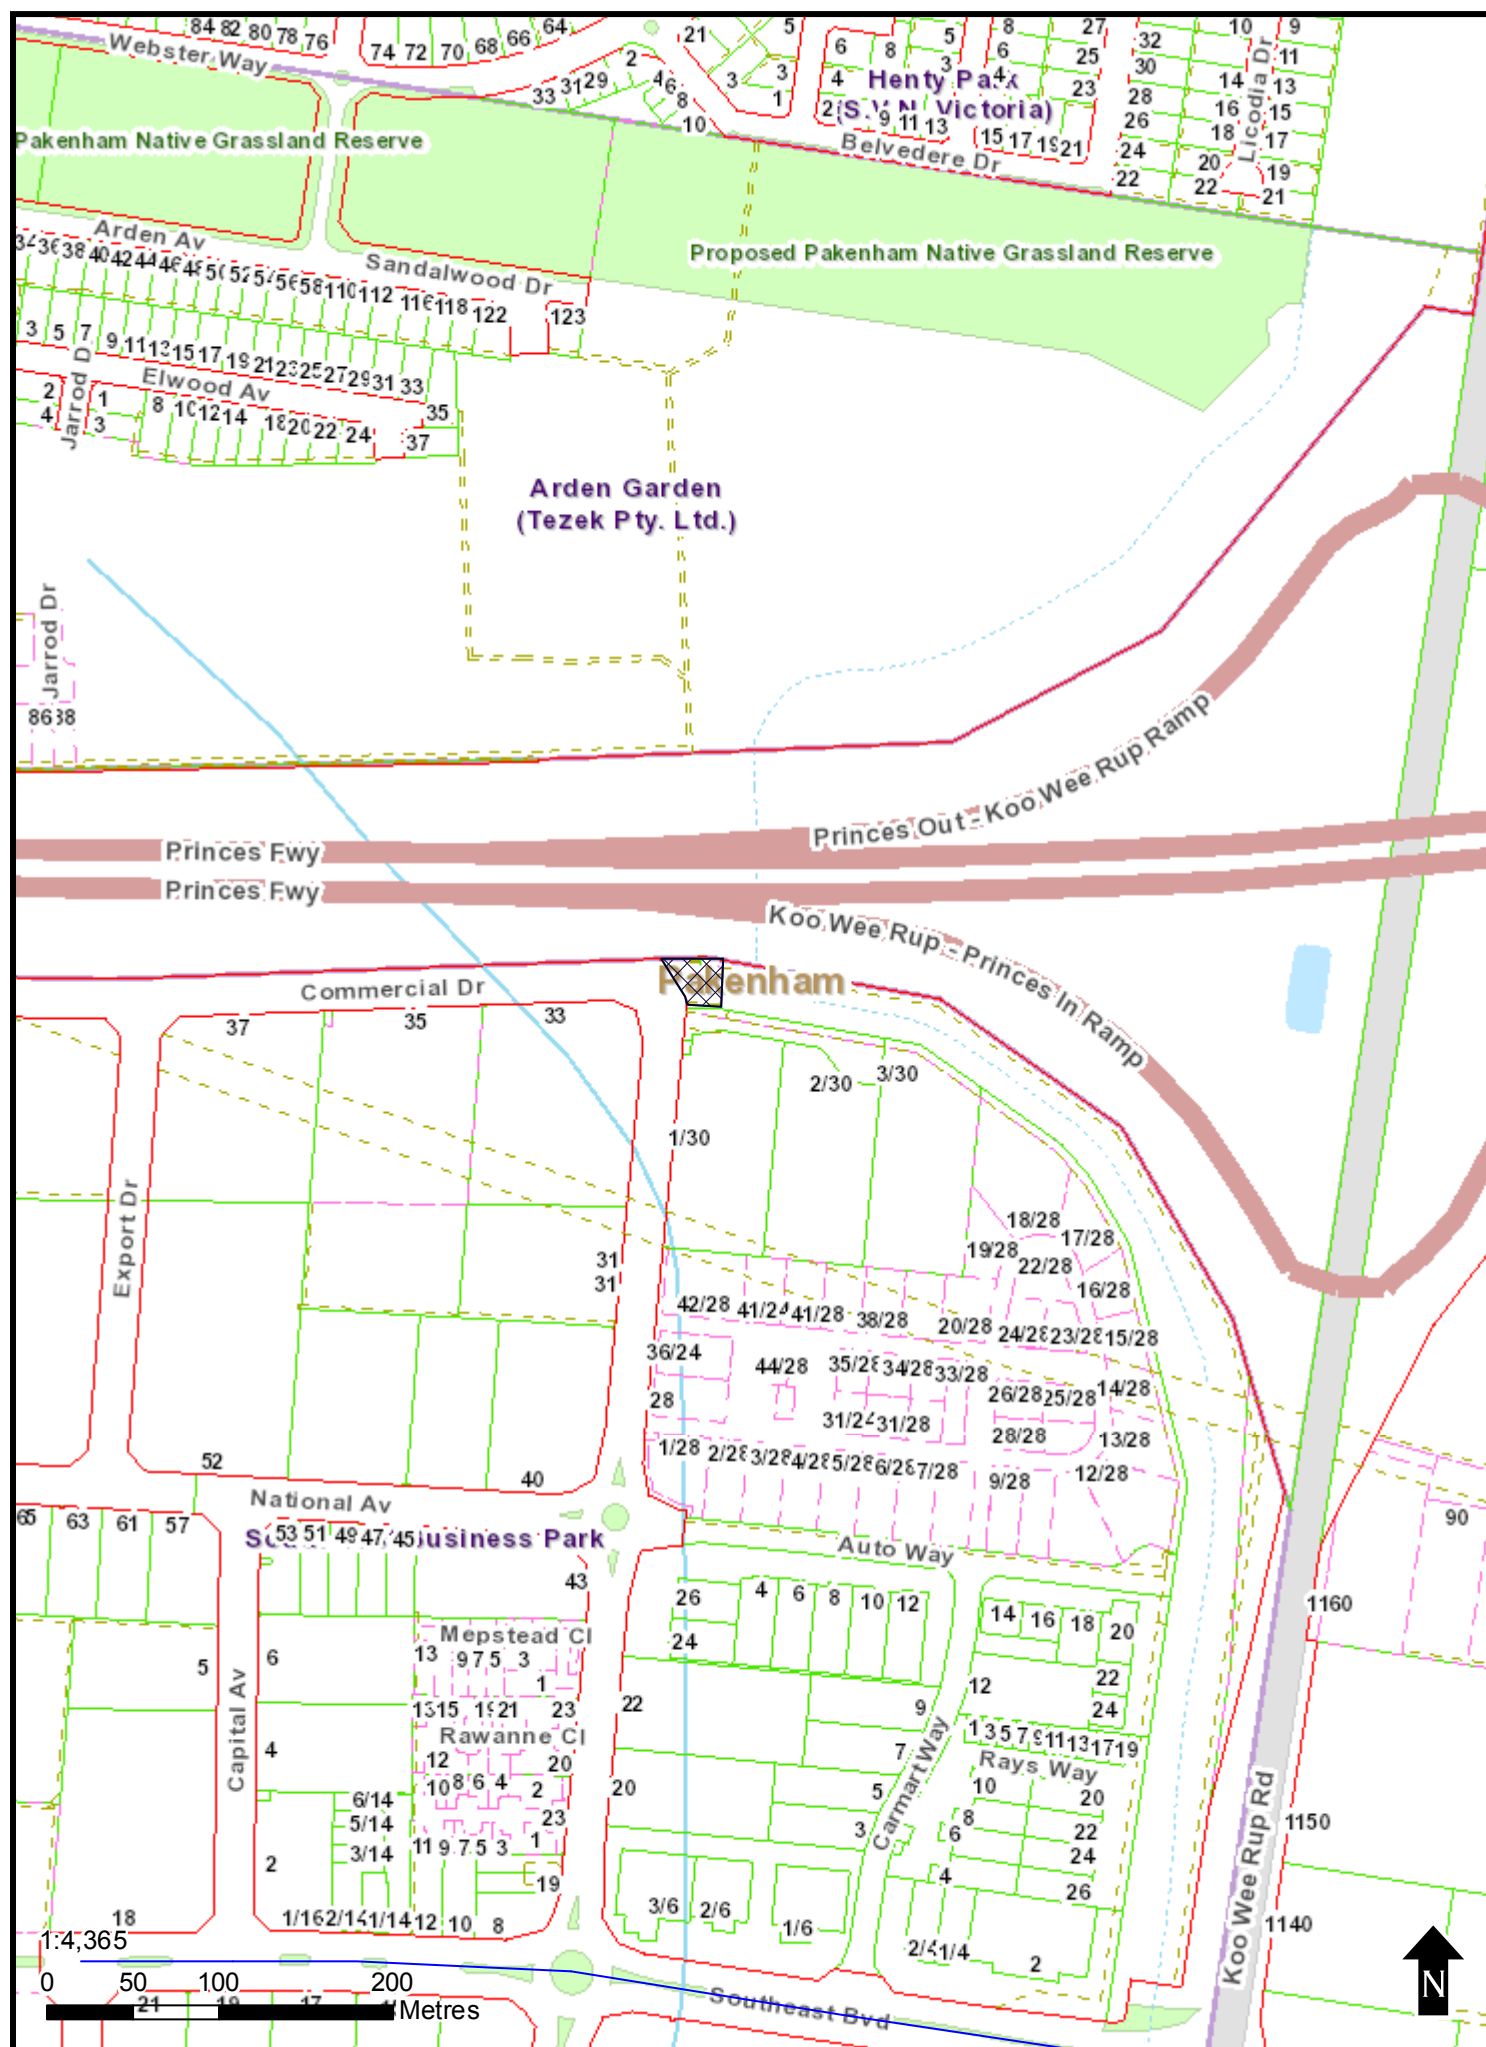

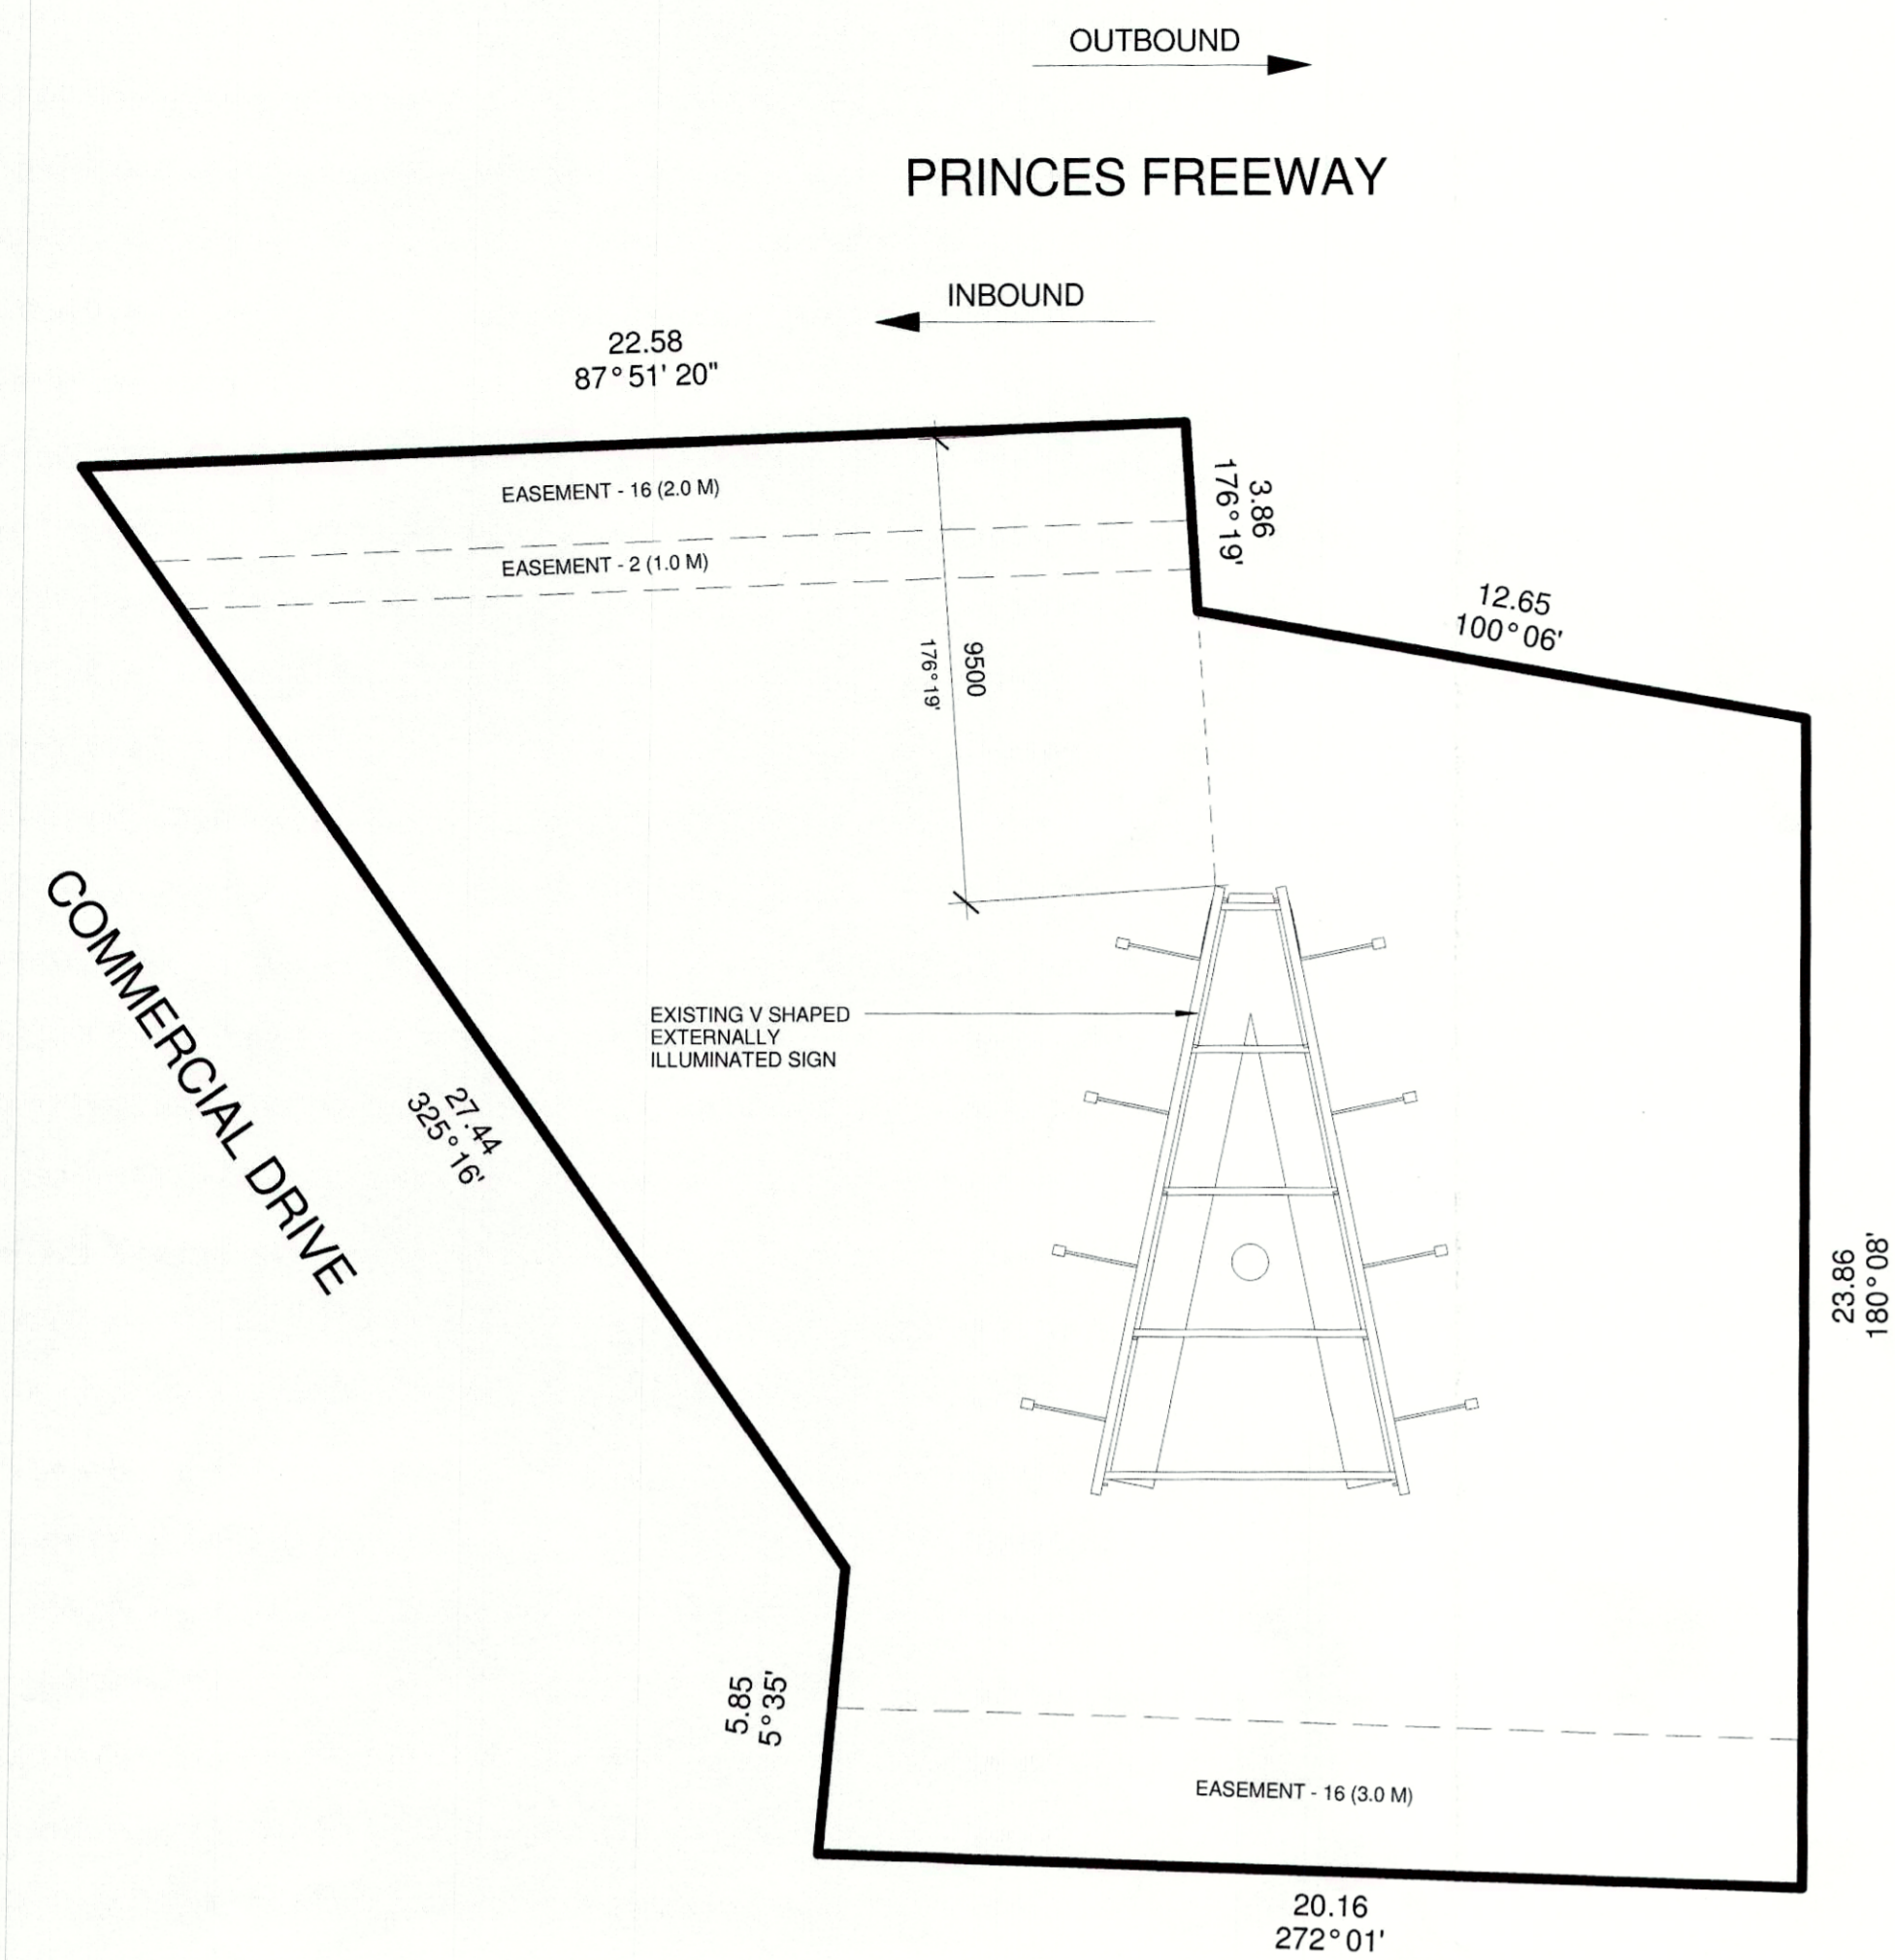


EXISTING SITE PLAN

1 : 150

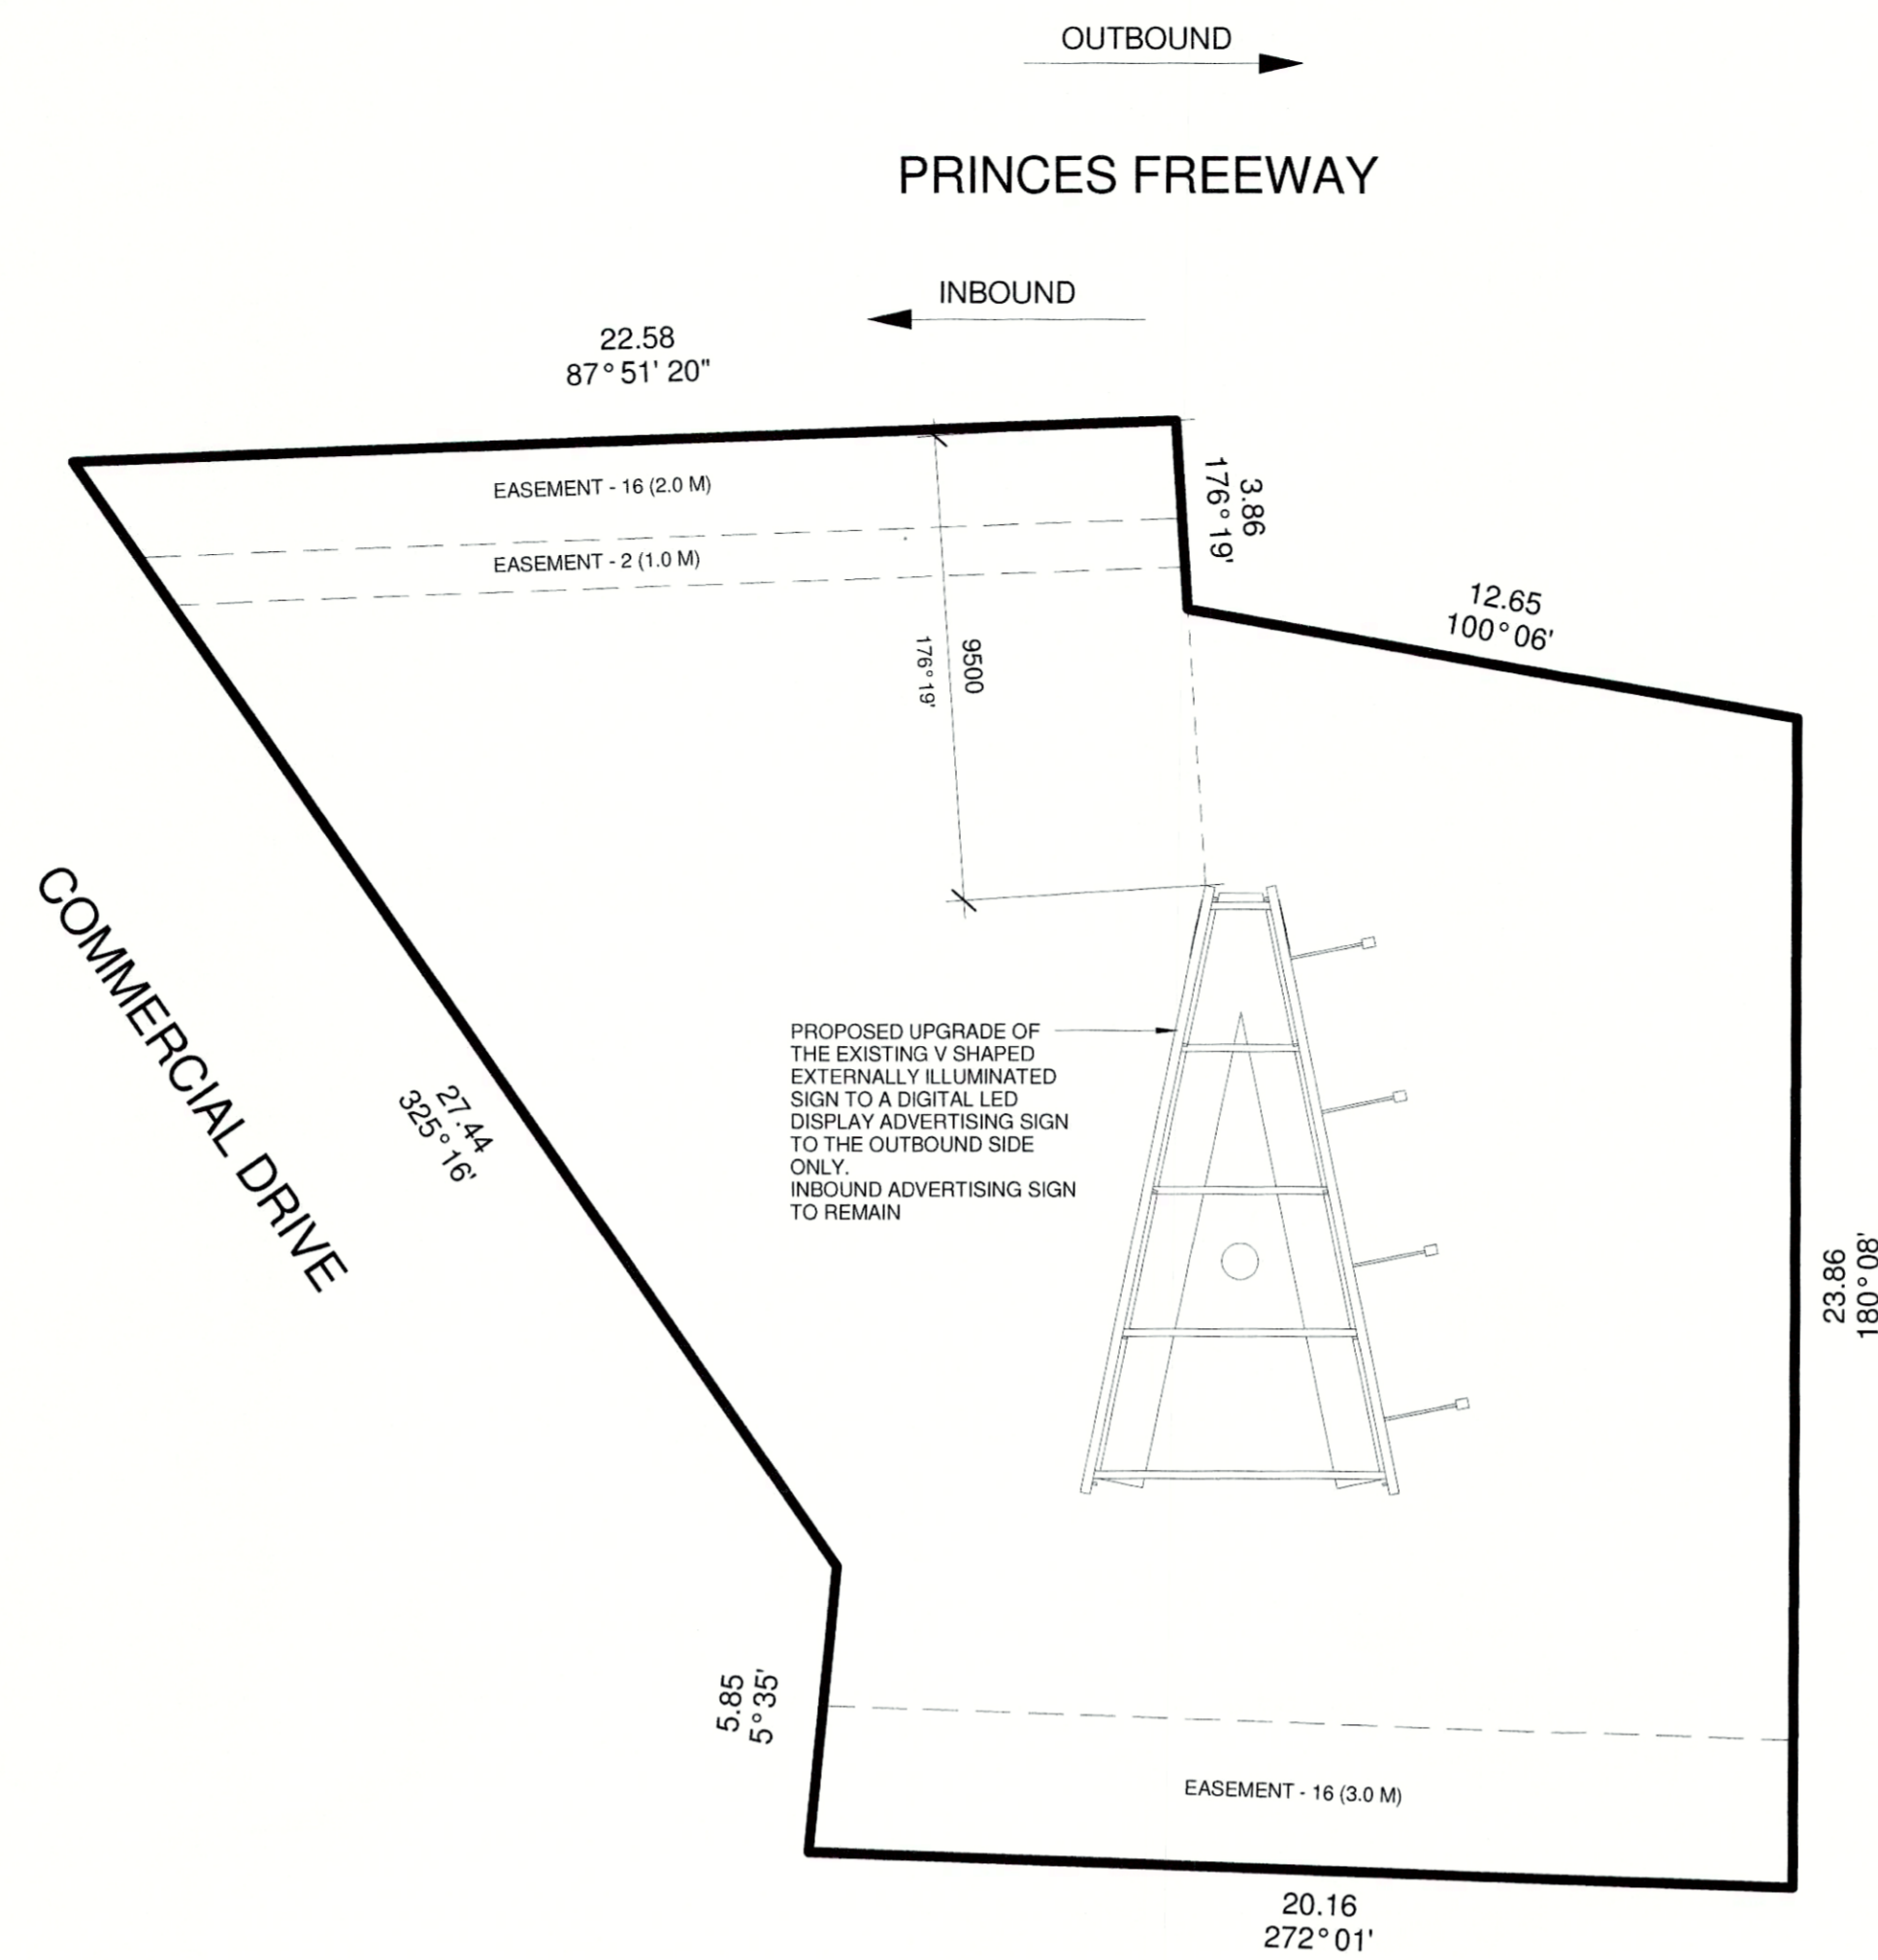


PROPOSED SITE PLAN

1 : 150

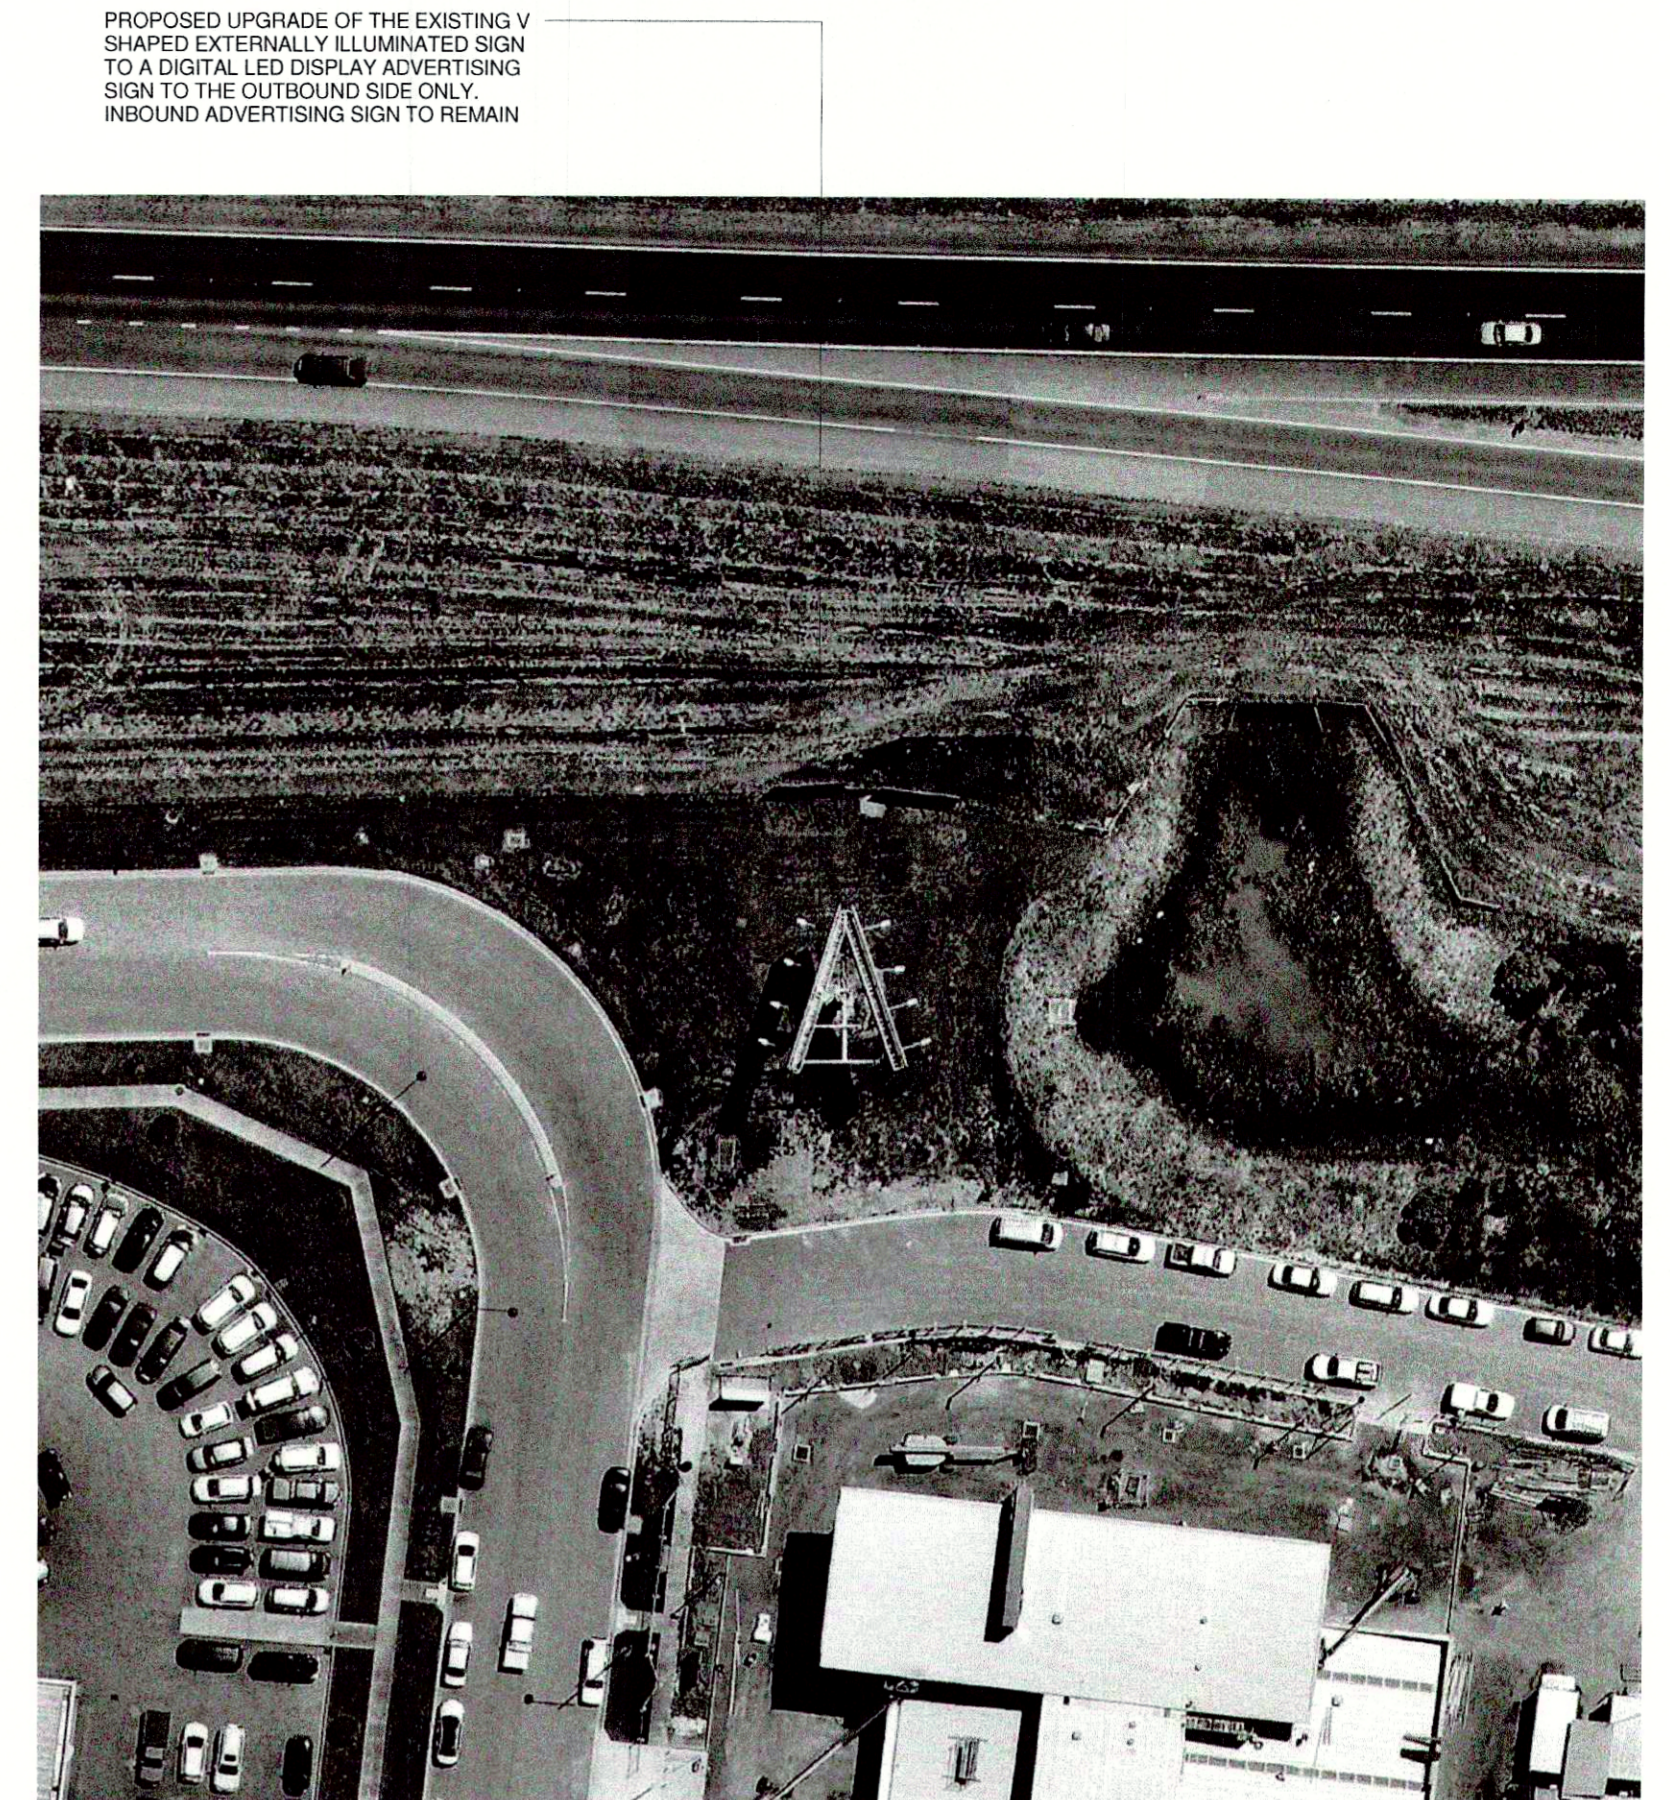


AERIAL PHOTOGRAPH

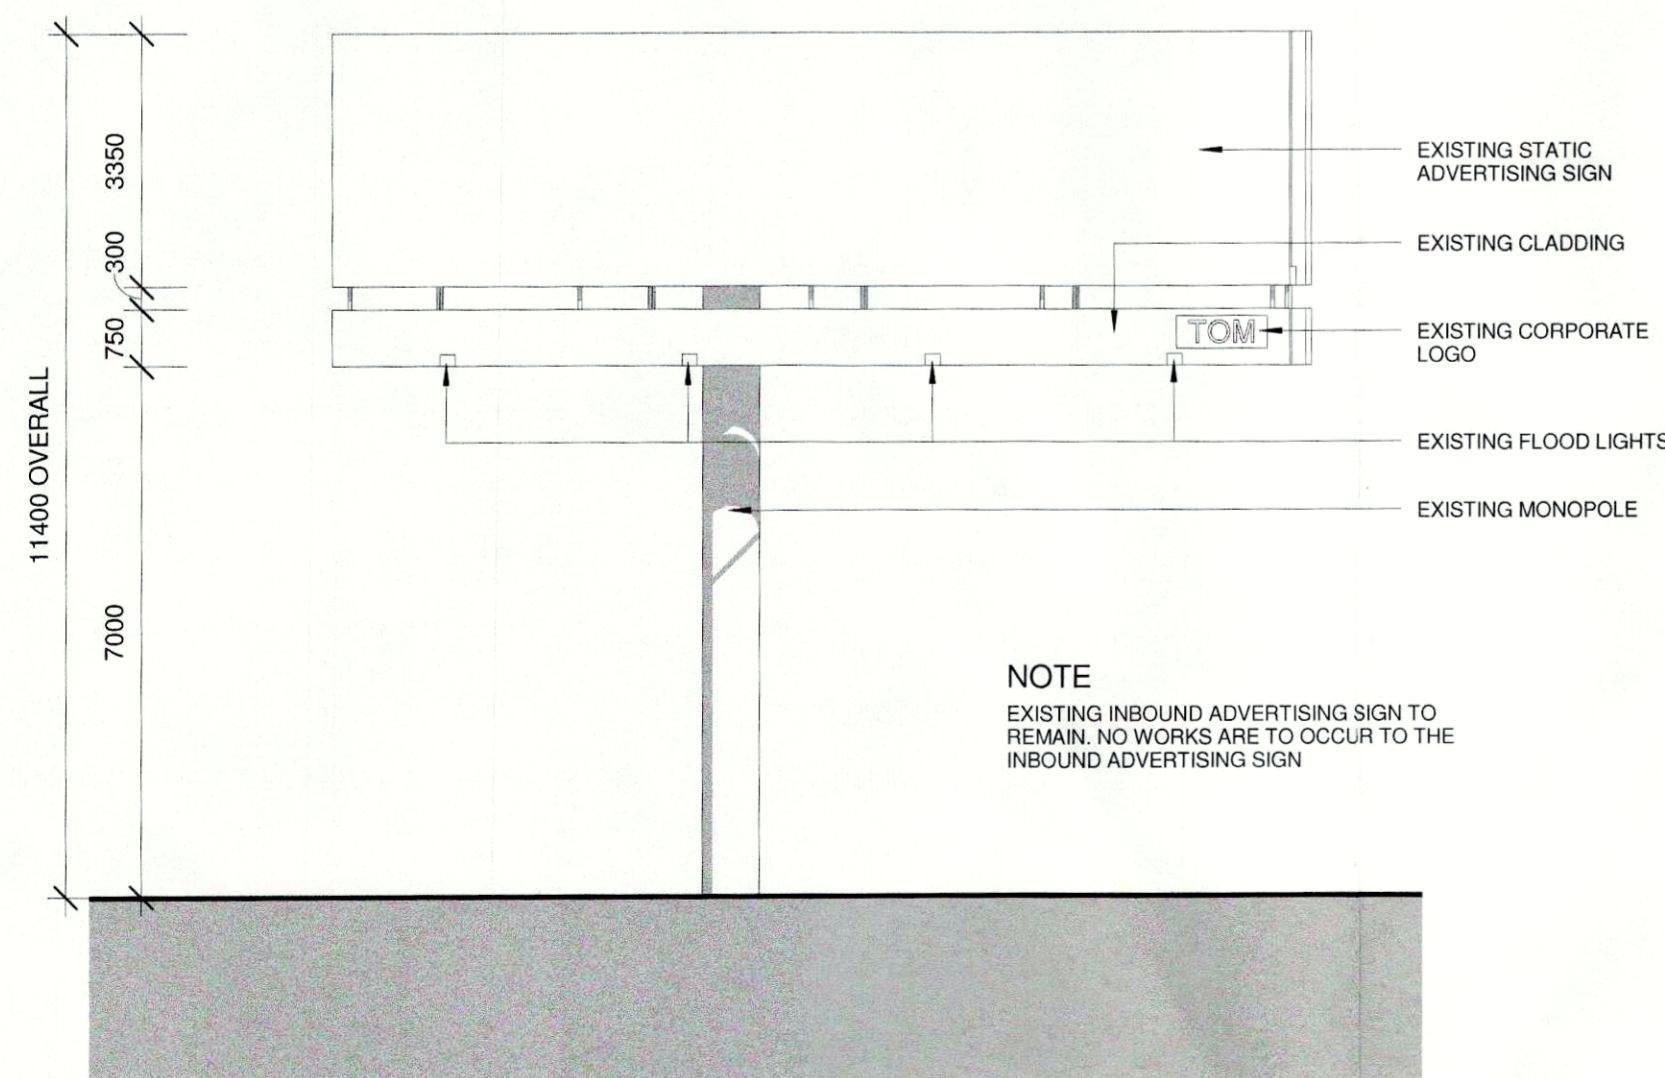

EXISTING INBOUND ELEVATION


(TO REMAIN AS PER CURRENT CONDITIONS)

1:100

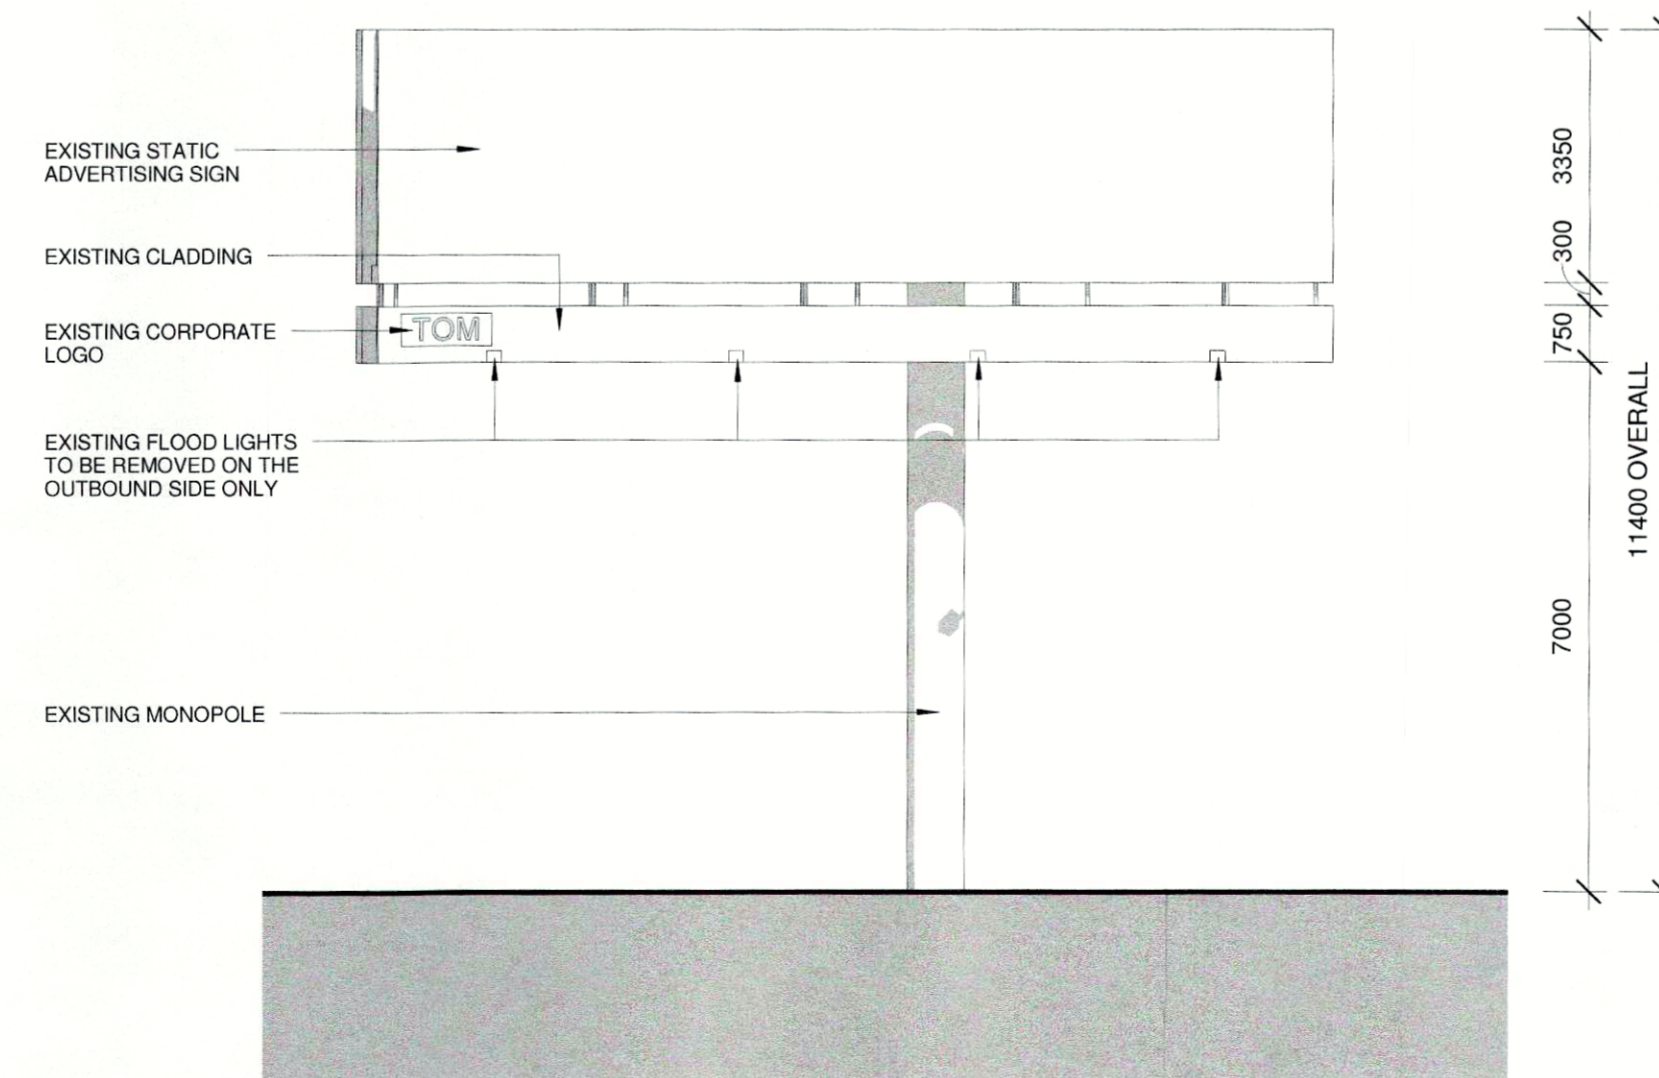

EXISTING OUTBOUND ELEVATION

1 : 100

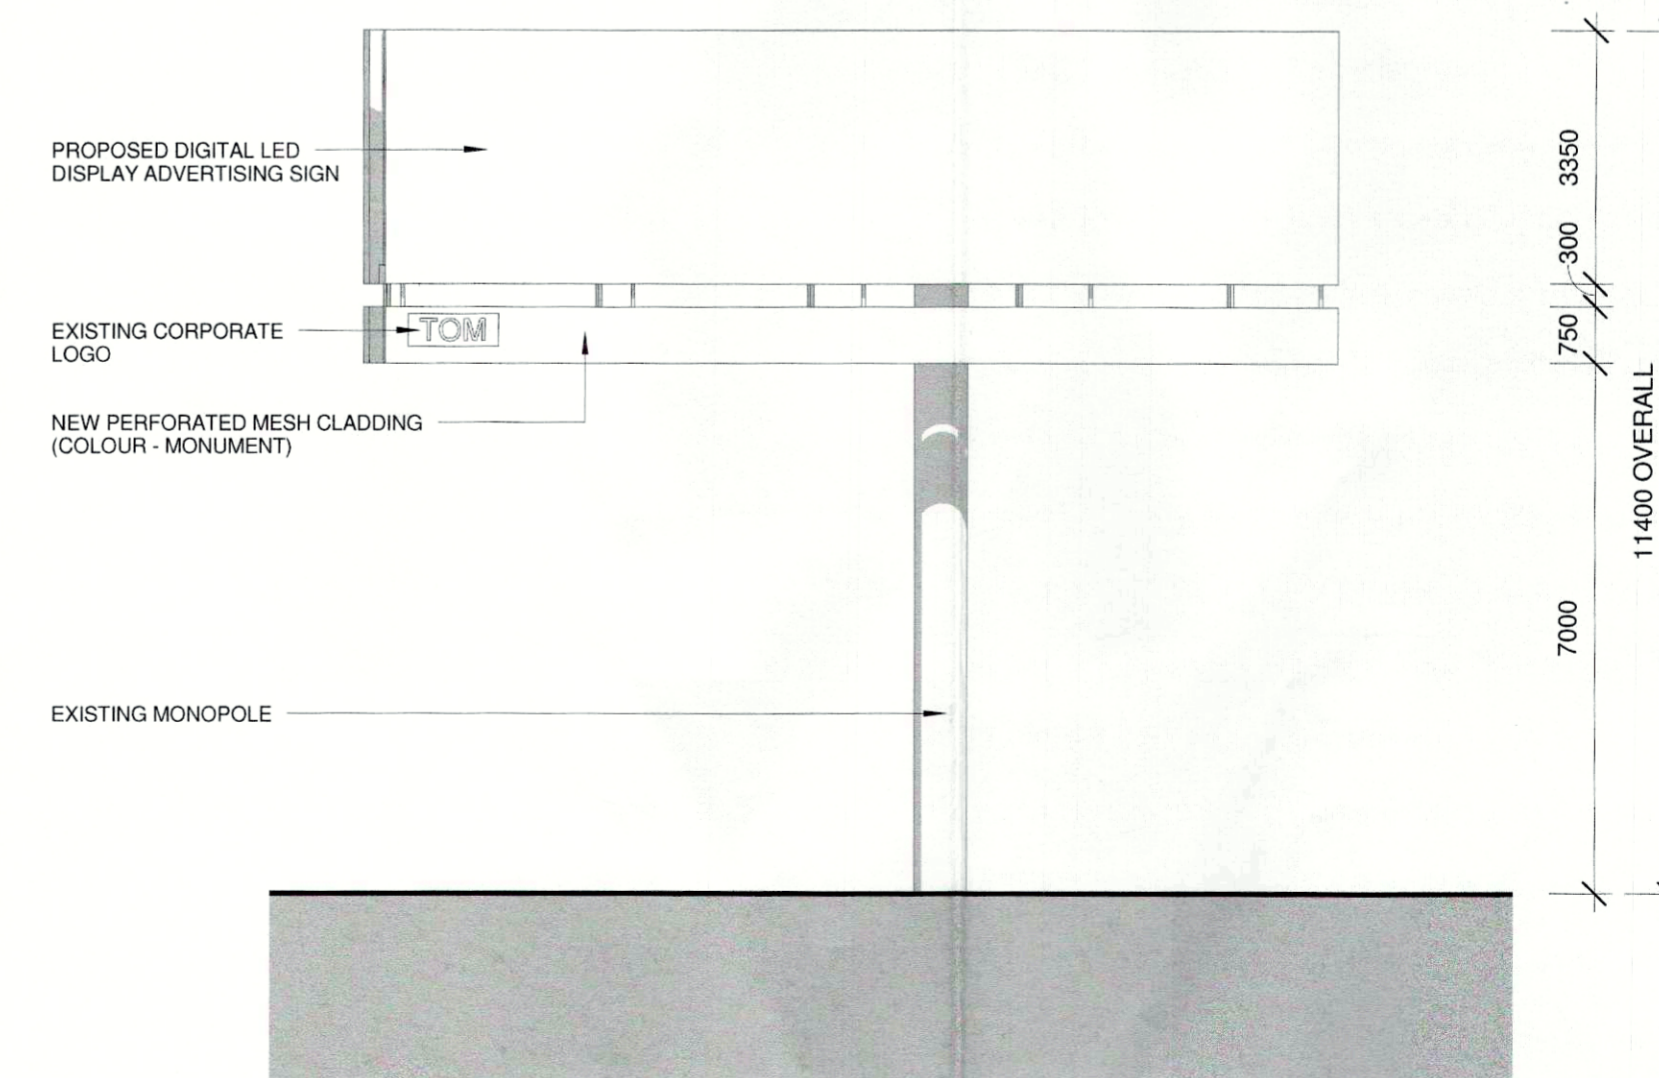

PROPOSED OUTBOUND ELEVATION

1 : 100

ISSUE	REVISION	DATE

© 2016 THIS DRAWING IS THE PROPERTY OF ARCHTISTIC DESIGNS GROUP Pty. Ltd. AND MAY NOT BE USED OR COPIED WITHOUT WRITTEN CONSENT.

DRAWINGS PREPARED BY



REG. B.P. NUMBER: DP-AD 2280  
P.O. BOX 14, CARLTON SOUTH VIC 3053  
Phone: 9349 3344  
EMAIL: plans@archtistic.com.au  
www.archtistic.com.au

ISSUE	REVISION	DATE

TOWN PLANNING ISSUE

PROJECT TITLE  
PROPOSED UPGRADE OF THE EXISTING ADVERTISING SIGN TO AN LED ADVERTISING SIGN AT SOUTHEAST BOULEVARD, PAKENHAM

SHEET TITLE  
EXISTING & PROPOSED SITE PLAN, AERIAL PHOTOGRAPH & EXISTING & PROPOSED ELEVATIONS

SCALE	As indicated
DATE	14/12/2016 2:26:59 PM
DRAWN	DB
CHECKED	FP
ORIENTATION	
DWG No.	TP/16-25
JOB No.	16042
SHEET No.	1 OF 1

