



PLAYING OVAL

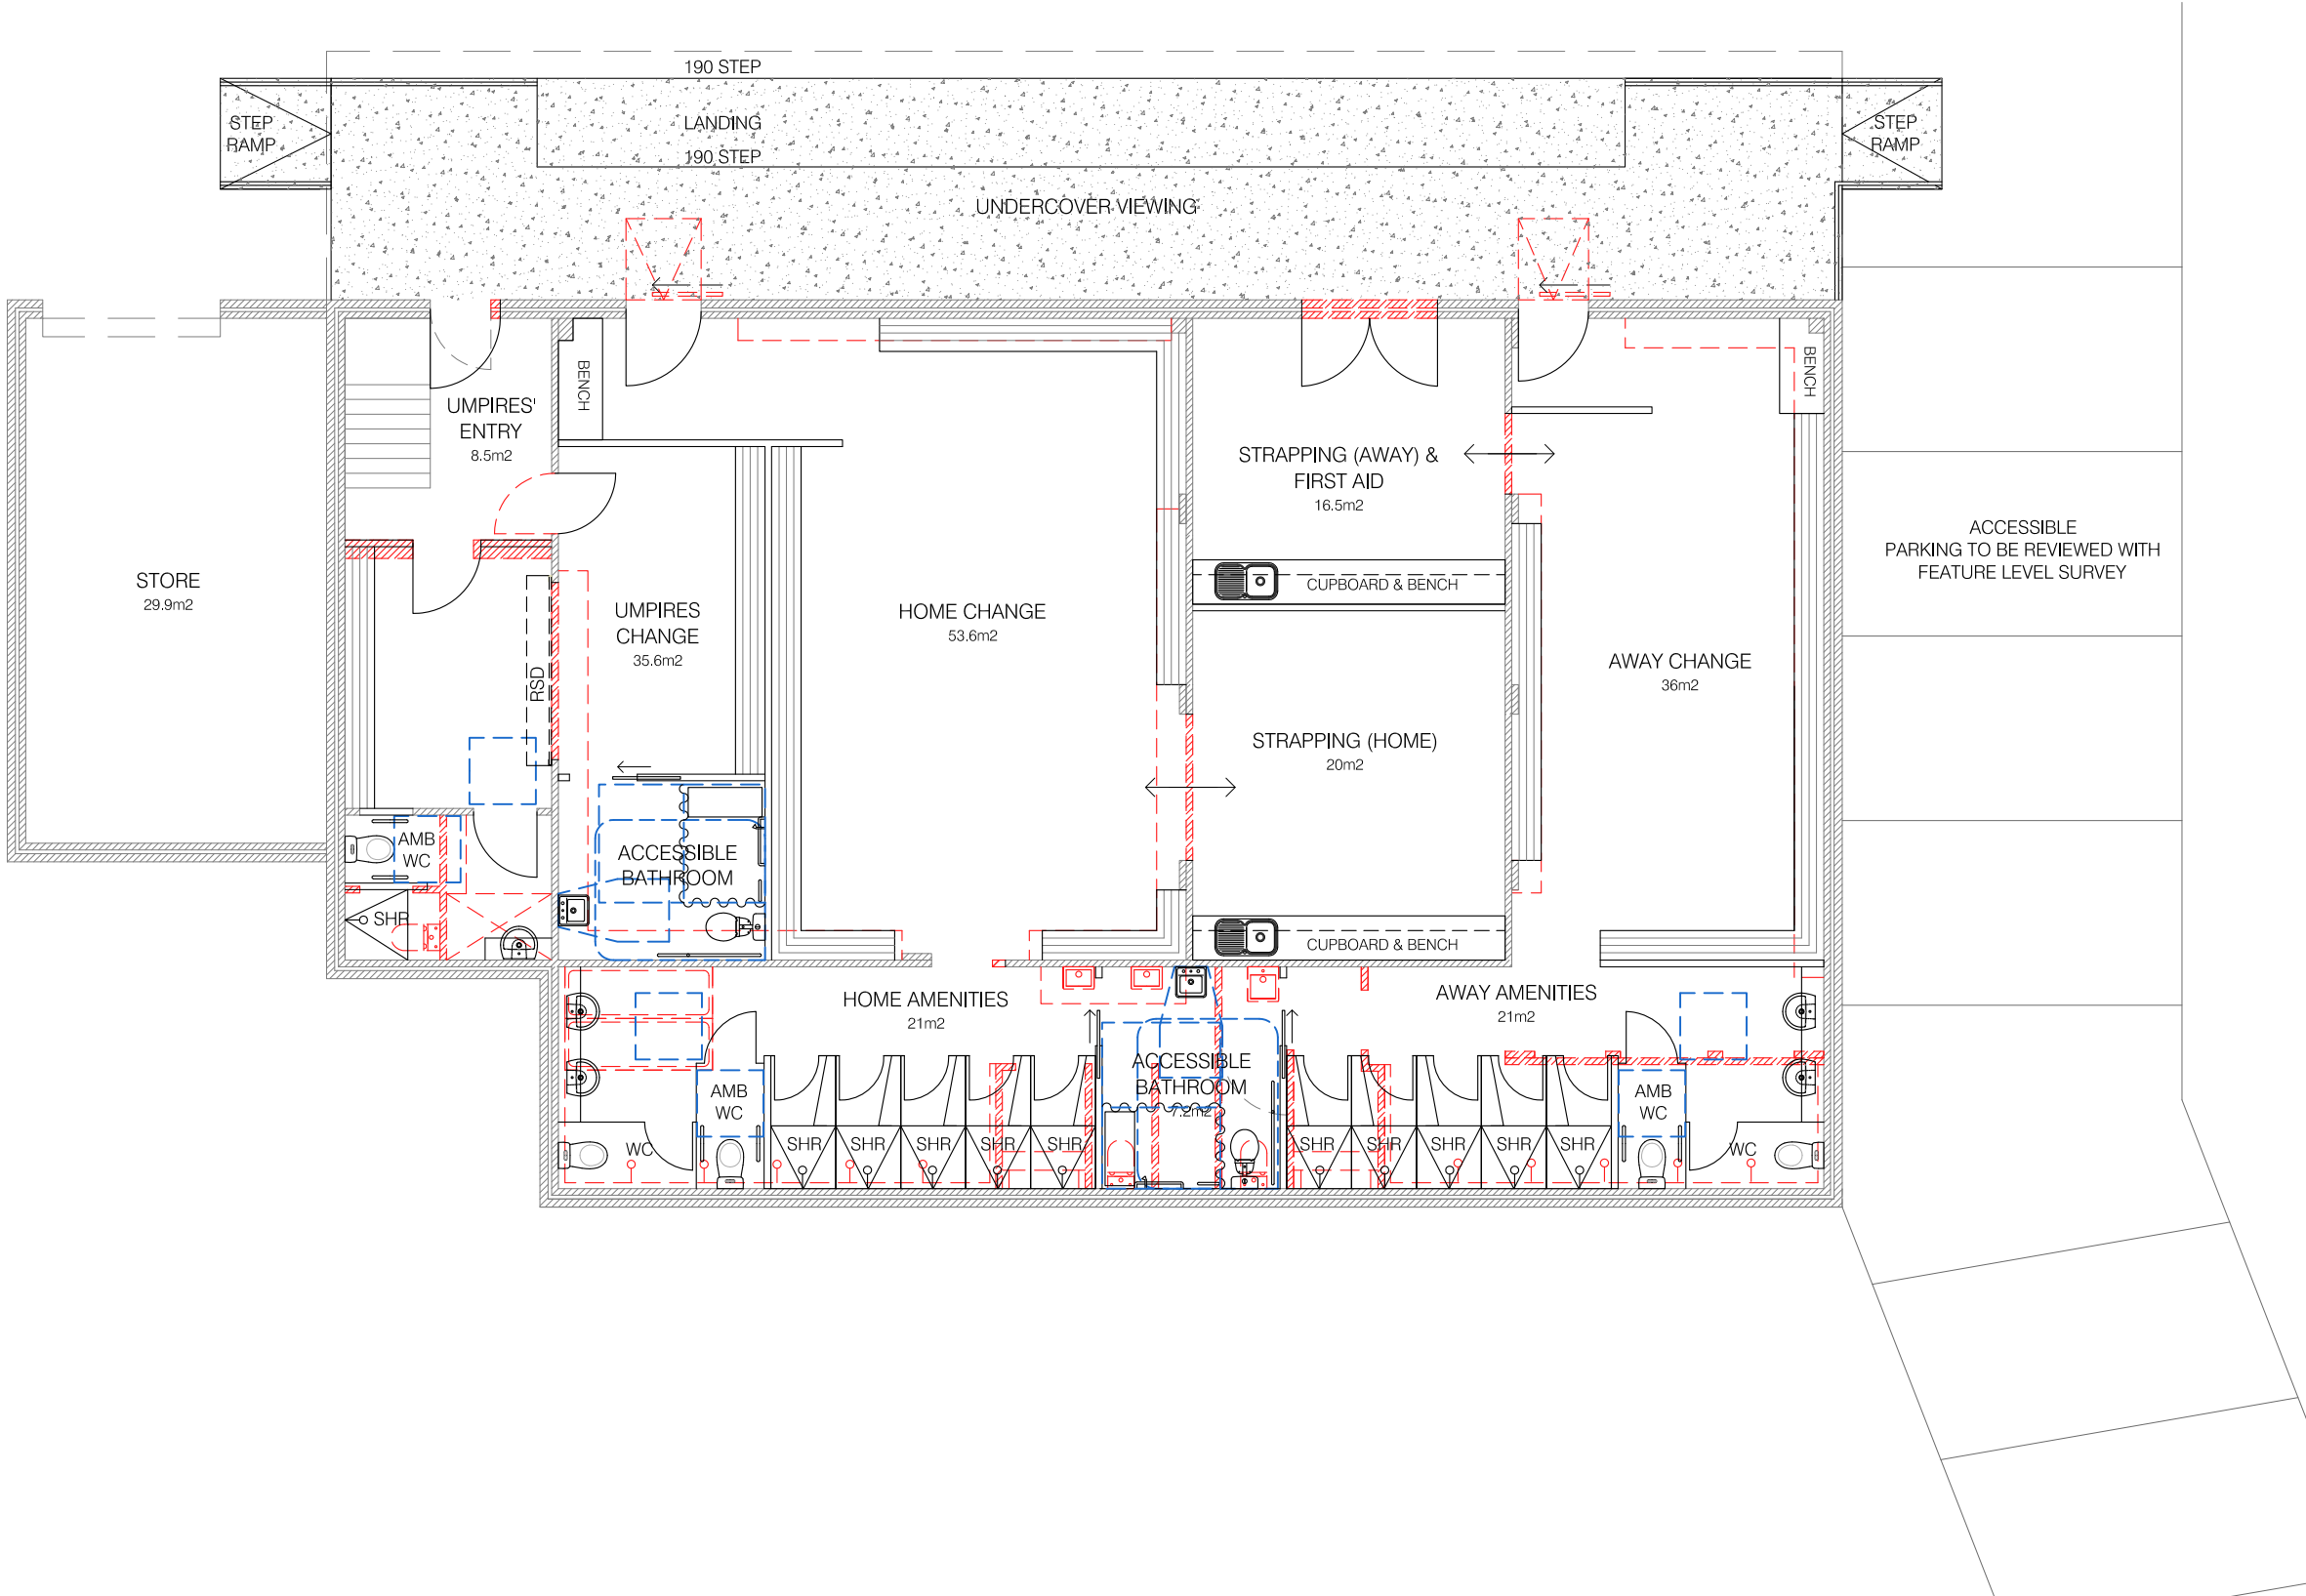

ISSUE	AMENDMENT	DATE	GENERAL NOTES	<div>C.L.</div> <div>CohenLeigh Architects Suite 1, Level 1, 5 Melrose Street Sandringham, Victoria 3191 (03) 9521 6888 info@cohenleigh.com cohenleigh.com</div>	PROJECT BEACONSFIELD RECREATIONAL RESERVE UPGRADE	SCALE 1:100 @ A3		DRAWING NAME CONCEPT FLOOR PLAN				
A	CLIENT REVIEW ISSUE	180717	THIS DRAWING SHALL BE READ IN CONJUNCTION WITH ALL RELEVANT CONTRACTS, SPECIFICATIONS & DRAWINGS. COPYRIGHT OF THIS DRAWING IS VESTED & REMAINS WITH COHEN LEIGH ARCHITECTS PTY LTD. CONTRACTOR TO CHECK & SET OUT ALL CONDITIONS, LEVELS & DIMENSIONS ON SITE PRIOR TO THE COMMENCEMENT OF ANY WORKS OR PRODUCTION OF ANY SHOP DRAWINGS. DO NOT SCALE OFF DRAWINGS.		CLIENT CARDINIA SHIRE COUNCIL	DRAWN BY		EE	CHECKED	DC	DRAWING NUMBER A-WD-3.01	ISSUE E
B	CLIENT REVIEW ISSUE	180723										
C	CLIENT REVIEW ISSUE	191004										
D	CLIENT REVIEW ISSUE	191028										
E	CLIENT REVIEW ISSUE	191118										
					PROJECT NUMBER	180605						
					DATE	JUNE 2018						

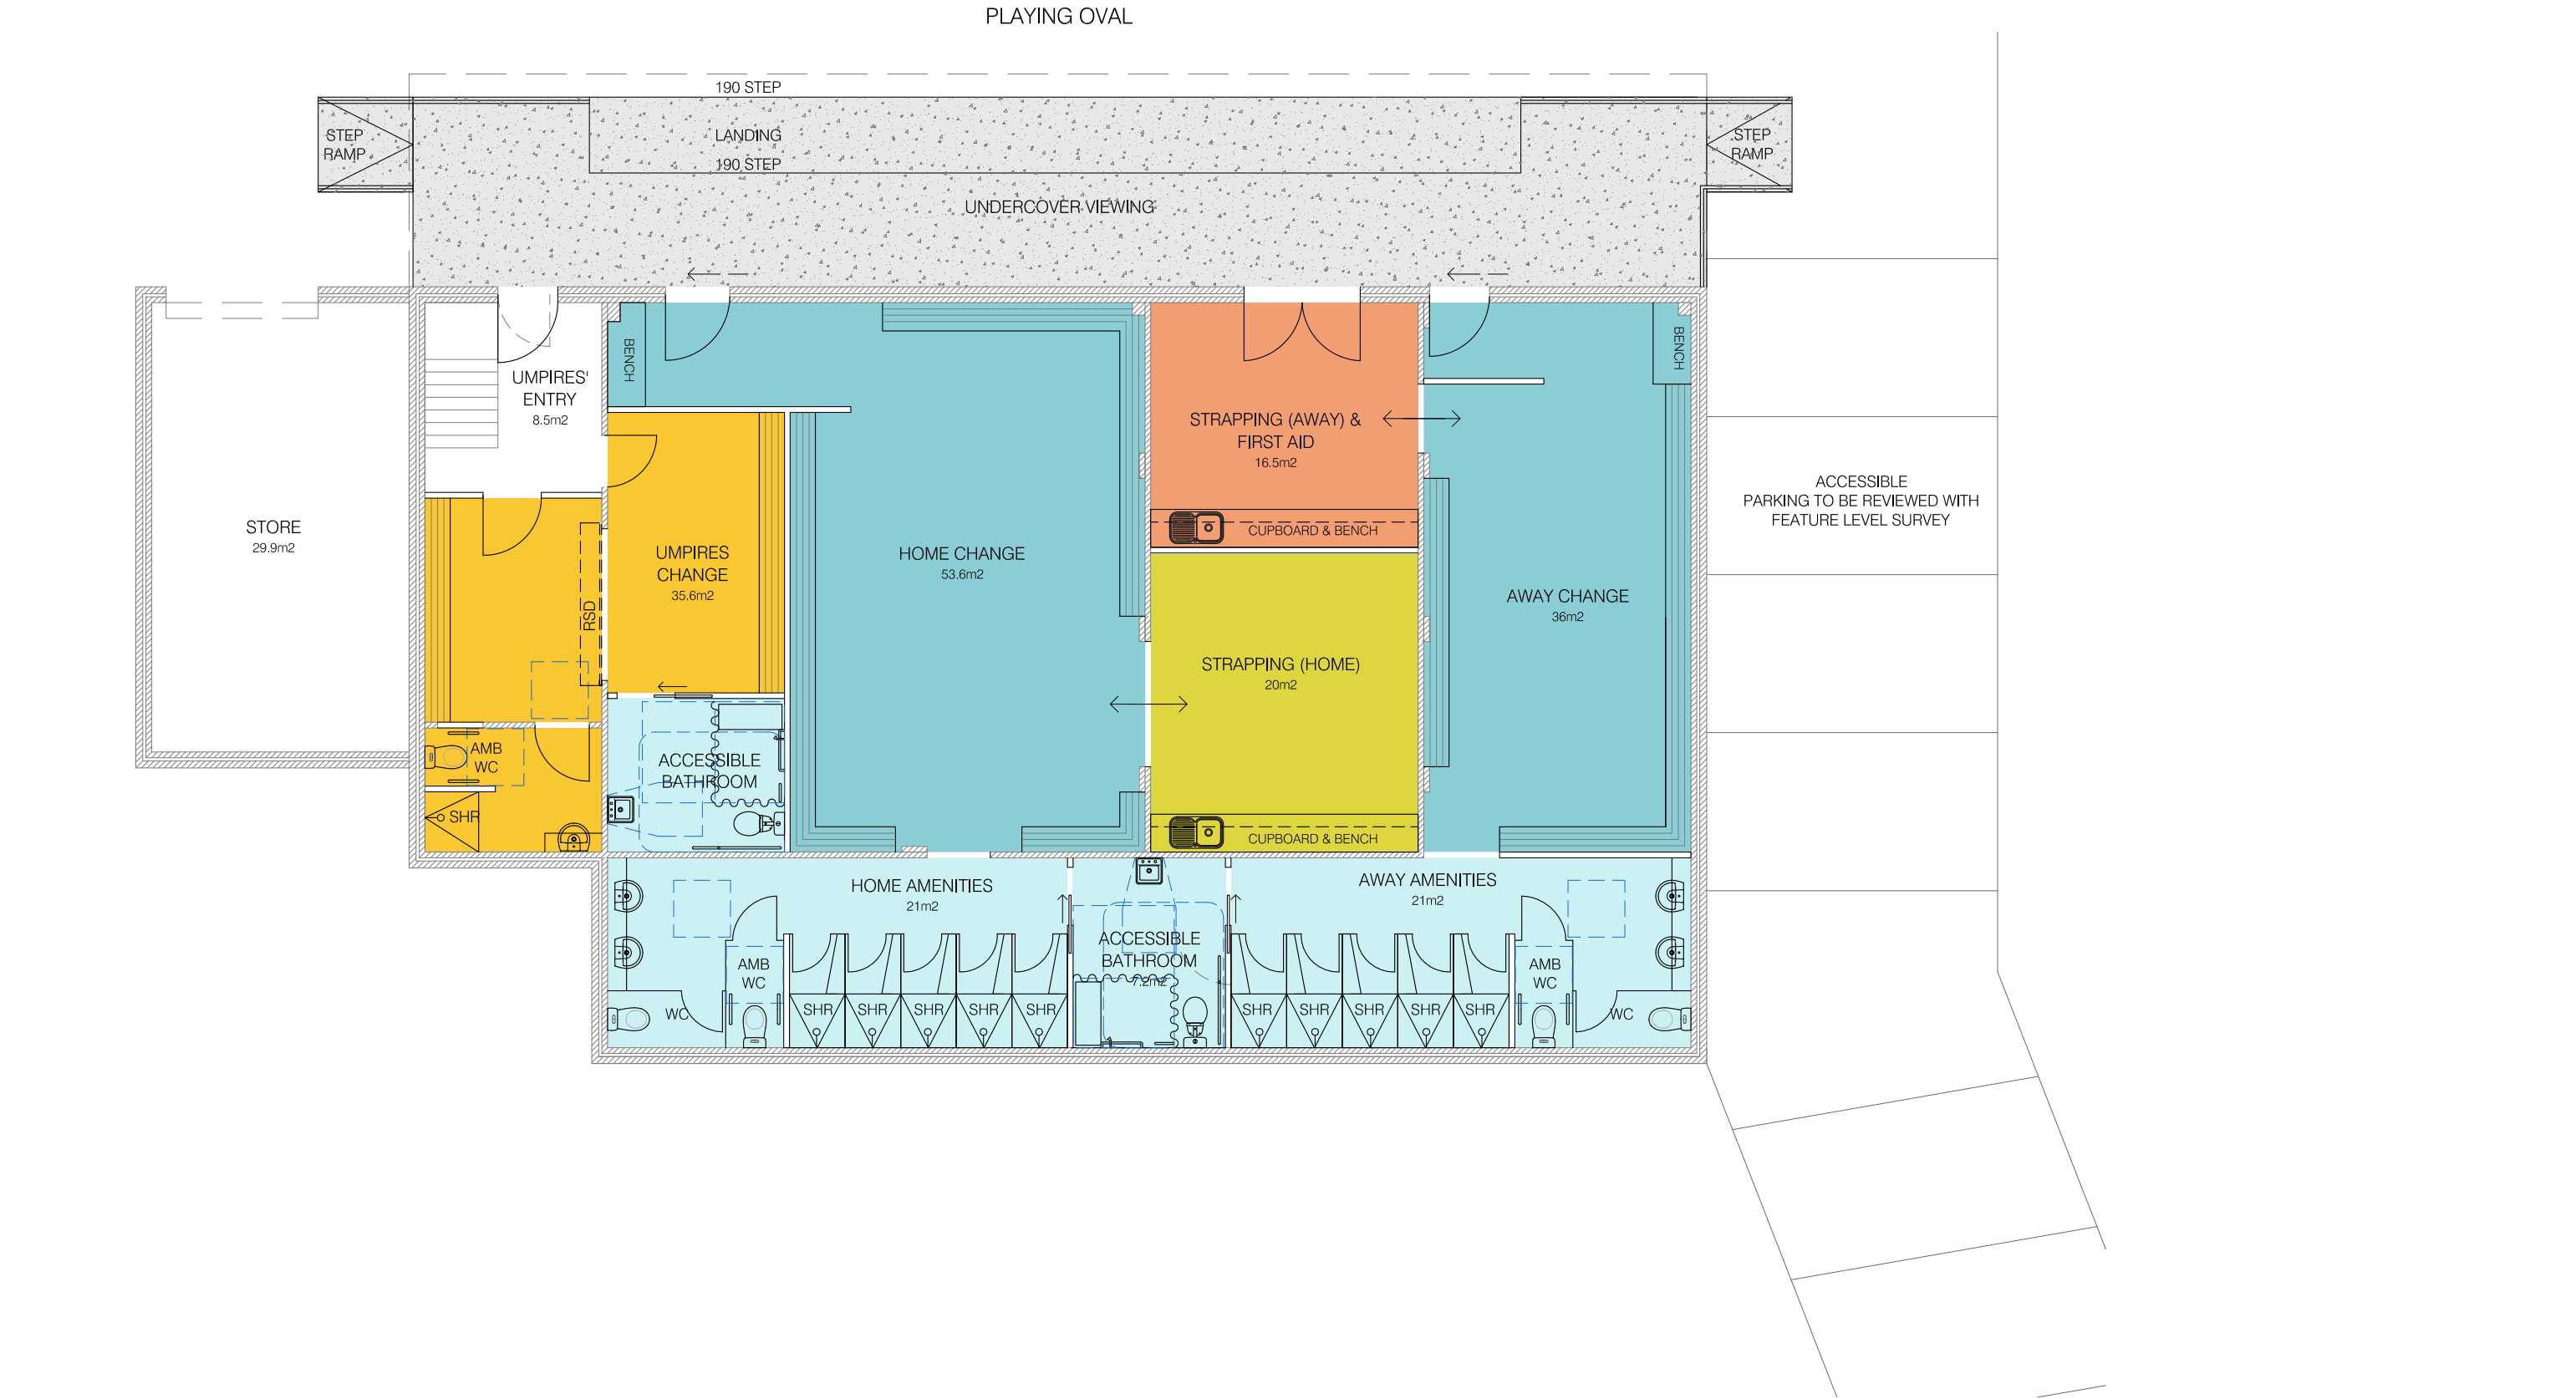

ISSUE		AMENDMENT	DATE	GENERAL NOTES THIS DRAWING SHALL BE READ IN CONJUNCTION WITH ALL RELEVANT CONTRACTS, SPECIFICATIONS & DRAWINGS. COPYRIGHT OF THIS DRAWING IS VESTED & REMAINS WITH COHEN LEIGH ARCHITECTS PTY LTD. CONTRACTOR TO CHECK & SET OUT ALL CONDITIONS, LEVELS & DIMENSIONS ON SITE PRIOR TO THE COMMENCEMENT OF ANY WORKS OR PRODUCTION OF ANY SHOP DRAWINGS. DO NOT SCALE OFF DRAWINGS.		<div>C.L.</div> <div>CohenLeigh Architects Suite 1, Level 1, 5 Melrose Street Sandringham, Victoria 3191 (03) 9521 6888 info@cohenleigh.com cohenleigh.com</div>		PROJECT BEACONSFIELD RECREATIONAL RESERVE UPGRADE		SCALE		<div></div> <div>DRAWING NAME CONCEPT FLOOR PLAN</div>	DRAWING NUMBER A-WD-3.01		ISSUE E	
1:100 @ A3																
DRAWN BY		EE	CHECKED							DC						
PROJECT NUMBER		180605														
DATE		JUNE 2018														
CLIENT		CARDINIA SHIRE COUNCIL														