

Copyright	Revision Hist	ory							Project
All rights reserved. This work is copyright & cannot be reproduced or	Date	Revision	Revision Description	AA No:	Date:	Revision	Revision Description:	AA No:	-
copied in any form or by any means	10/11/2022	1	Construction Issue		1		· · · · · ·		=
(graphic, electronic or mechanical, including photocopying) without the	18/08/2022	А	Revision A						-
written permission of KATZ Architecture	16/09/2022	В	Revision B						-
Pty. Ltd. Any licence, expressed or implied.	27/09/2022	С	Revision C						Brunt Road Cl
to use this document for any purpose whatsoever is restricted to the terms of									DIUIIL RUAU UI
the agreement or implied agreement									-
between KATZ Architecture Pty. Ltd.and the instructing party.									
51 ,									46 Fairweather F
Only use figured dimensions. Do not									
scale. If in doubt, consult the architects. Check all dimensions on									_
site before fabrication or set out.									



Childcare Centre

Architect

- Katz Architecture 28 Gwynne Street, Cremorne VIC 3121 T: 9982 1855 W: katzarchitecture.com.au ABN: 92 101 078 415



Client / Project

Parade, Officer, VIC, 3809

LEGEND & GENERAL NOTES:

1. REFER TO SERVICE DRAWINGS FOR SERVICE DETAILS

- 2. REFER TO STRUCTURAL DRAWINGS FOR STRUCTURAL DETAILS
- 3. REFER TO CIVIL DRAWINGS FOR SITE LEVELS
- 4. REFER TO FINISHES SCHEDULE FOR ALL COLOURS AND FINISHES SPECIFICATIONS DOOR No. FOR 1 OR MORE DOORS TO ROOM 1.01REFER TO DOOR SCHEDULE FOR DETAILS

DETAIL DRAWING REFERENCE SYMBOL REFER TO DETAIL DRAWING NOTED

STRUCTURAL RL ABOVE DATUM A.H.D

REDUCED LEVEL ABOVE DATUM FFL: 28,000 FINISH FLOOR LEVEL ABOVE DATUM




Sheet List	
Sheet Name	Sheet Number
Cover	A 0.00
Site Locality Plan	A 0.01
Site Plan	A 0.11
Proposed Floor Plan	A 1.01
Upper Roof Plan	A 1.02
Lower Roof Plan	A 1.03
Sections	A 1.11
Elevations	A 1.21
Reflected Ceiling Plan	A 1.31
Concrete Profile Plan	A 1.41
Wall Type Location	A 1.51
Wall Section-Sheet 1	A 2.01
Wall Section-Sheet 2	A 2.02
Wall Section- Sheet 3	A 2.03
Wall Type	A 4.01
Construction and Fence Detail	A 4.02
Construction Details - Screen 1	A 4.04
Construction Details - Screen 2	A 4.05
Window Schedule -Sheet 1	A 6.01
Window Schedule -Sheet 2	A 6.02
Door Schedule	A 6.03
Floor Finishes and Furniture Layout Plan	A 7.00
G.18 Arcade Details	A 7.01
Waiting Room & Consult Rooms Details	A 7.02
Public Amenities Detail	A 7.03
Staff Areas Details	A 7.04
Community Room Details	A 7.05
Kitchen & Store Details	A 7.06
Bathroom Details	A 7.07
Typical Line of Heights	A 7.91
Joinery Details - Sheet 1	A 8.01
Joinery Details - Sheet 2	A 8.02
Material and Finishes Board	A 9.01
Plumbing Fixture Schdule	A 100.01
Specialty Equipment Schedule	A 100.02
Joinery Schedule	A 100.03
Loose Furniture and Kitchen Appliance Schedule	A 100.04

FOR CONSTRUCTION

MUST BE READ IN CONJUCTION WITH BUILDING PERMIT

Drawing Title Project North Cover

Scale: @A1 Checked: Checker		Date: 0	04/10/2022	
Drawing Number				
Project Number	Series/Package	Drawing	Revision	Status
21-060		A 0.00	1	
			Printed date:	10/11/2022 12:13:01 PI

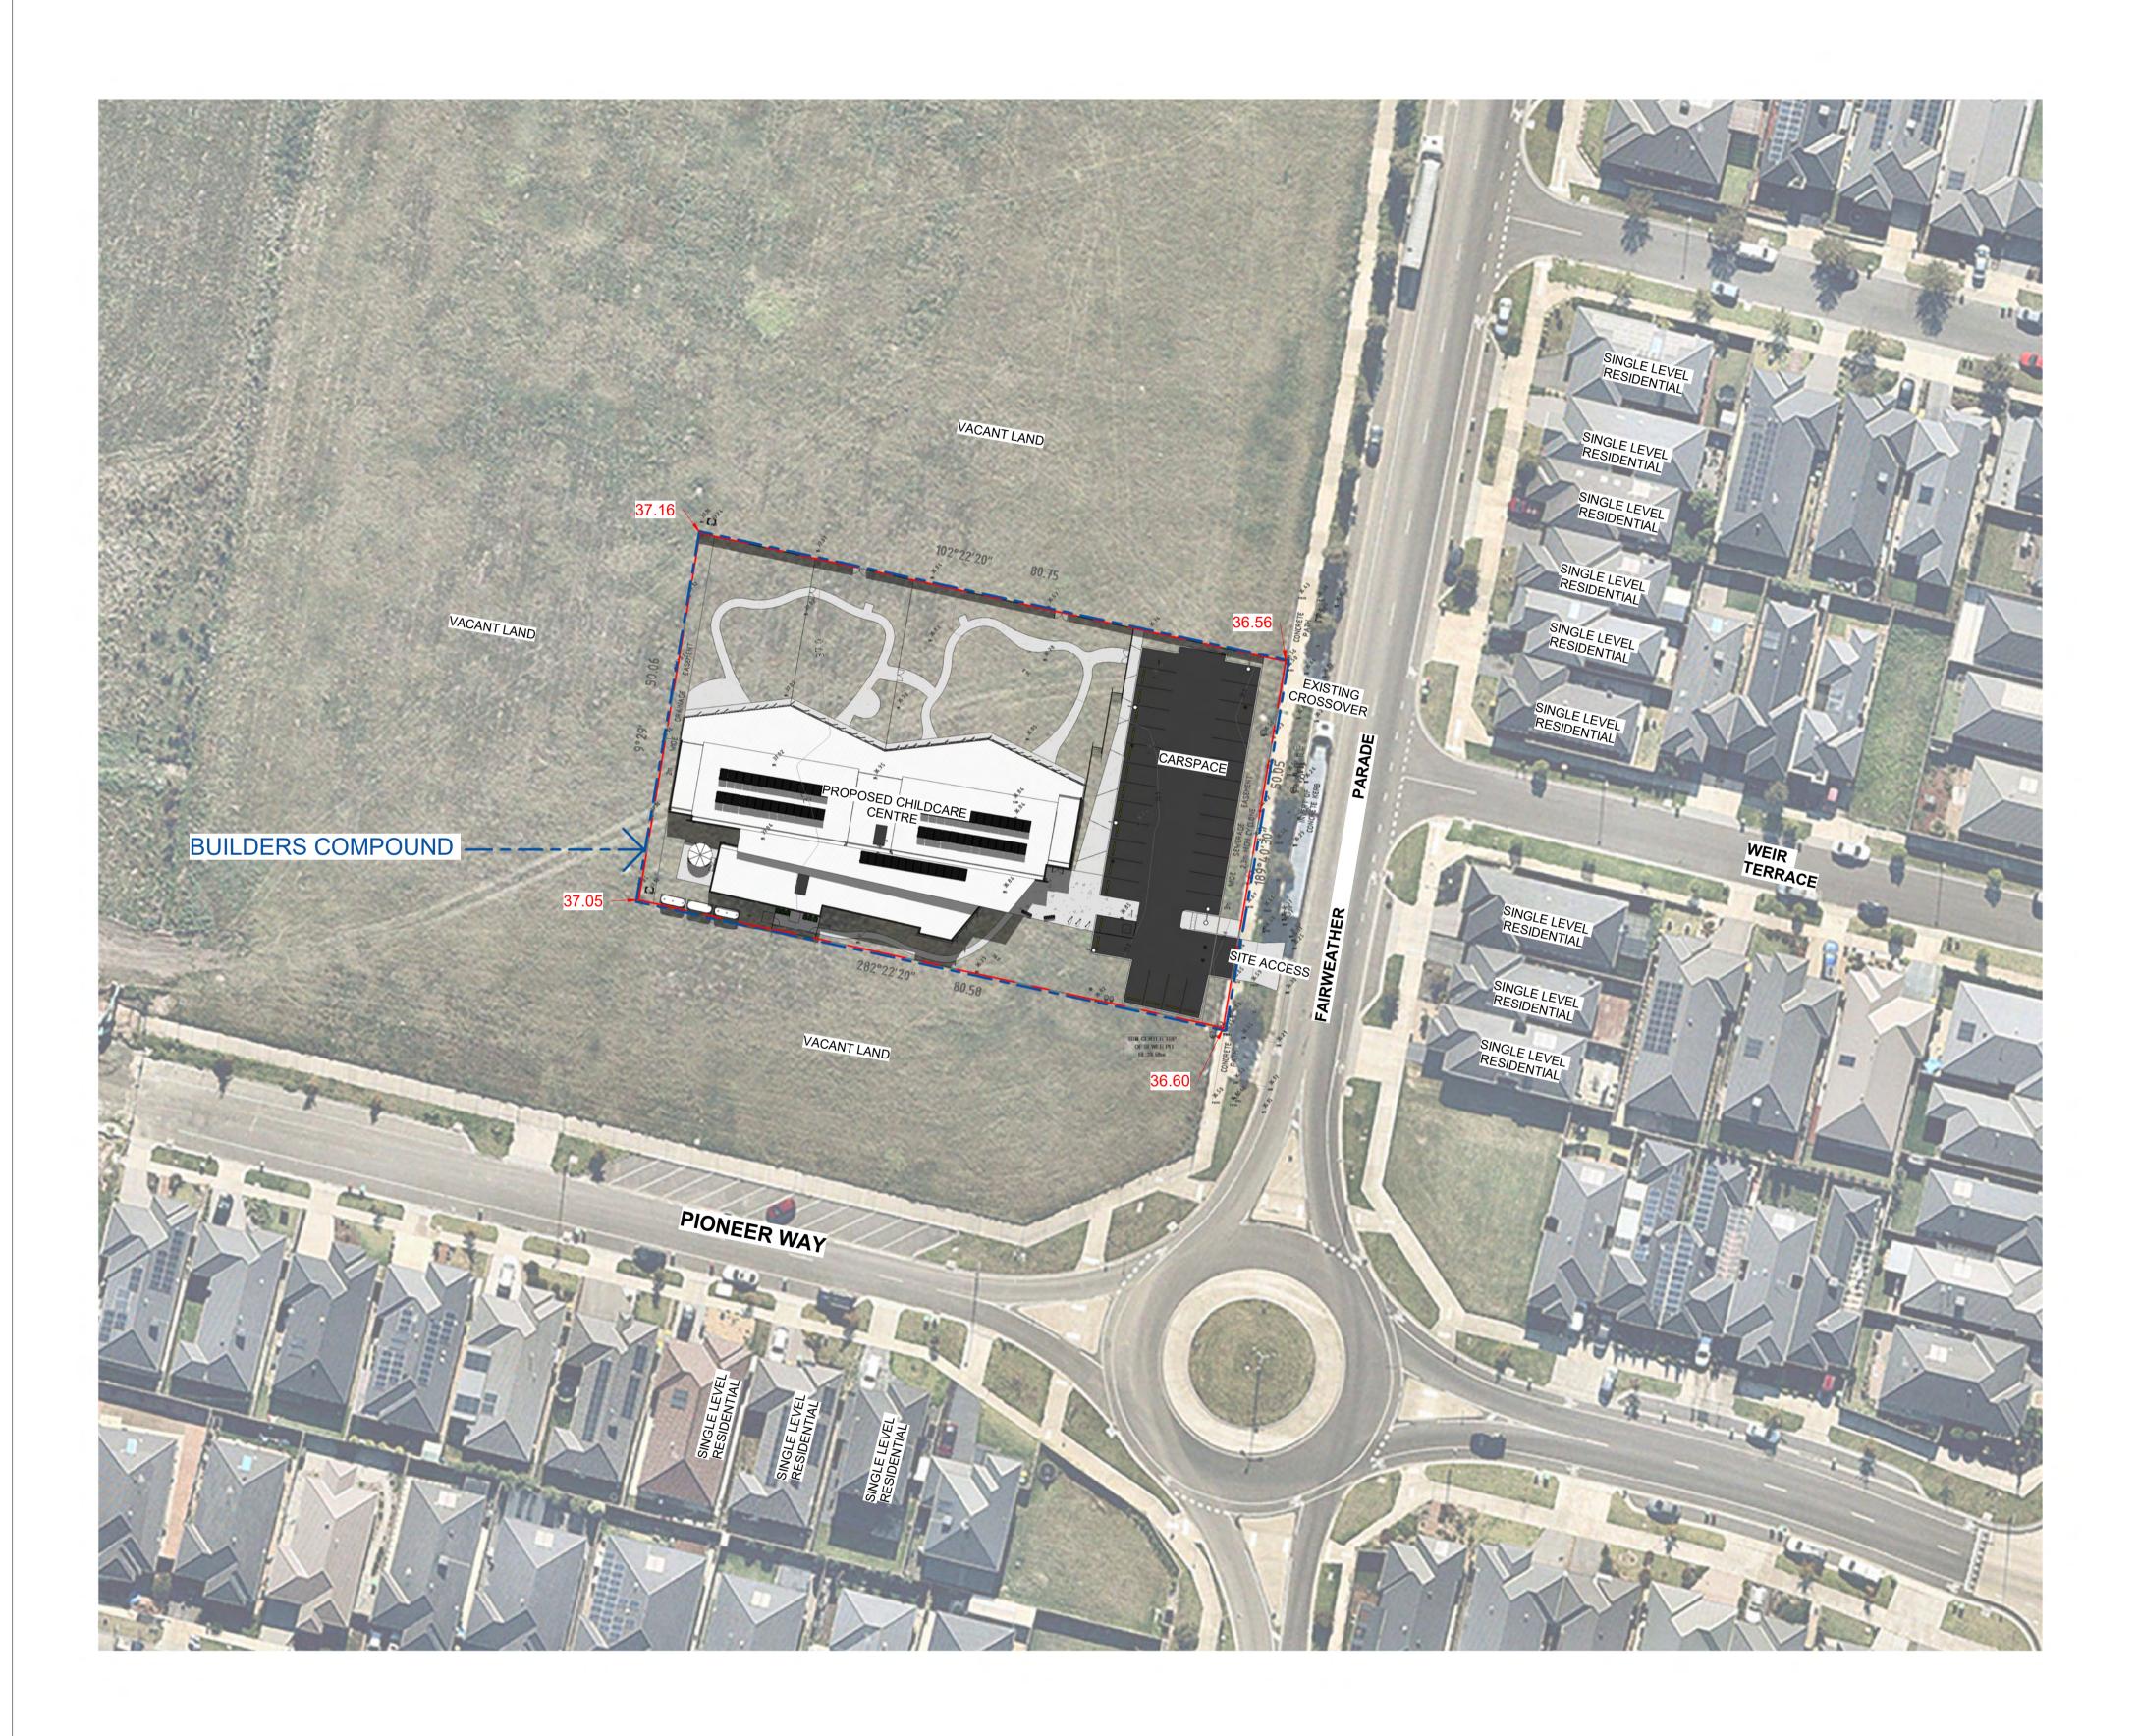

Copyright	Revision Hist	ory							Project
All rights reserved. This work is	Date	Revision	Revision Description	AA No	: Date:	Revision	Revision Description:	AA No:	-
copyright & cannot be reproduced or copied in any form or by any means	10/11/2022	1	Construction Issue		I		·		-
(graphic, electronic or mechanical, including photocopying) without the	18/08/2022	А	Revision A						
written permission of KATZ Architecture Pty. Ltd. Any licence, expressed or	16/09/2022	В	Revision B						
implied,	27/09/2022	С	Revision C						Brunt Road C
to use this document for any purpose whatsoever is restricted to the terms of									Drunt Road Of
the agreement or implied agreement between KATZ Architecture Pty. Ltd.and									
the instructing party.									10 Calmurathan C
Only use figured dimensions. Do not									46 Fairweather F
scale. If in doubt, consult the architects. Check all dimensions on									
site before fabrication or set out.									-

Childcare Centre

54182/9690932510432/0 DATED BUILDING PERMIT

BUILDING PERMIT

19 DECEMBER 2022

Katz Architecture

28 Gwynne Street, Cremorne VIC 3121

T: 9982 1855 W: katzarchitecture.com.au ABN: 92 101 078 415

Architect



Parade, Officer, VIC, 3809

LEGEND & GENERAL NOTES:

1. REFER TO SERVICE DRAWINGS FOR SERVICE DETAILS

- 2. REFER TO STRUCTURAL DRAWINGS FOR STRUCTURAL DETAILS
- 3. REFER TO CIVIL DRAWINGS FOR SITE LEVELS
- 4. REFER TO FINISHES SCHEDULE FOR ALL COLOURS AND FINISHES SPECIFICATIONS DI.01 1 DOOR No. FOR 1 OR MORE DOORS TO ROOM 1.01REFER TO DOOR SCHEDULE FOR DETAILS

A1

- DETAIL DRAWING REFERENCE SYMBOL REFER TO DETAIL DRAWING NOTED
- STRUCTURAL RL ABOVE DATUM A.H.D
- (L: 27.50 REDUCED LEVEL ABOVE DATUM FINISH FLOOR LEVEL ABOVE DATUM

TREE PROTECTION ZONE

ALL TREES TO BE PROTECTED AS OUTLINED IN AS4970 2009. ALL TREES TO BE PROTECTED AT THE COST OF THE CONTRACTOR DURING THE COURSE OF THE WORKS. ANY WORKS WITHIN THE TREE PROTECTION ZONE (TPZ) OF EXISTING TREES WILL REQUIRE ADHERENCE TO THE AUSTRALIAN STANDARD - PROTECTION OF TREES ON DEVELOPMENT SITES (AS4970-2009) WITH AN ALLOWABLE ENCROACHMENT OF LESS THAN 10%. NO ROOTS GREATER THAN 50MM DIAMETER ARE TO BE SEVERED DURING ANY PART OF THE EXCAVATION PROCESS. ANY EXCAVATION REQUIRED WILL NEED TO BE UNDERTAKEN MANUALLY USING NON-ROOT DESTRUCTIVE TECHNIQUES SUCH AS HYDRO EXCAVATION OR HAND DIGGING.

CARDINIA SHIRE COUNCIL'S CONTRACTORS TO BE ENGAGED TO UNDERTAKE HYDRO EXCAVATION WORKS BUT WILL NEED A MINIMUM OF 72 HOURS NOTICE.

GENERAL NOTES

1. THESE DRAWINGS SHALL BE READ IN CONJUNCTION WITH ALL RELEVANT CONSULTANT DRAWINGS/DETAILS AND WITH ANY OTHER WRITTEN INSTRUCTIONS ISSUED IN THE COURSE OF THE CONTRACT. 2. THE BUILDER AND SUBCONTRACTORS SHALL CHECK AND VERIFY ALL DIMENSIONS, SETBACKS, LEVELS AND SPECIFICATIONS AND ALL OTHER RELEVANT DOCUMENTATION PRIOR TO THE COMMENCEMENT OF ANY WORKS AND SHALL REPORT ALL DISCREPANCIES TO THIS OFFICE FOR CLARIFICATION. 3. THE BUILDER SHALL TAKE ALL STEPS NECESSARY TO ENSURE THE STABILITY AND GENERAL WATER TIGHTNESS OF ALL NEW AND/OR EXISTING STRUCTURES DURING ALL WORKS. 4. ALL MATERIALS AND WORK PRACTICES SHALL COMPLY WITH THE PERFORMANCE REQUIREMENTS OF ALL WITH THE PERFORMANCE AND WORK PRACTICES STALL COMPLET WITH THE PERFORMANCE REQUIREMENTS OF THE BCA, BUT NOT LIMITED TO THE BUILDING REGULATIONS, THE NCC & ALL RELEVANT CURRENT AUSTRALIAN STANDARDS AS AMENDED REFERRED TO THEREIN.
 INSTALLATION OF ALL SERVICES SHALL COMPLY WITH RELEVANT SUPPLY AUTHORITY REQUIREMENTS.
 THE BUILDER AND SUBCONTRACTORS SHALL ENSURE THAT ALL STORMWATER DRAINS, SEWER PIPES AND THE LIKE ARE LOCATED AT A SUFFICIENT DISTANCE FROM ANY BUILDINGS FOOTING AND/OR SLAB EDGEMES AS AS TO OPERVICE SMALL COMPLY MITH RELEVANT SUPPLY AUTHORITY REQUIREMENTS. EDGE BEAMS SO AS TO PREVENT GENERAL MOISTANCE PENETRATION, DAMPNESS, WEAKENING & UNDERMINING OF ANY BUILDING & ITS FOOTING SYSTEM. 7. WATERPROOFING OF WET AREAS, BEING BATHROOMS, SHOWERS, SHOWER ROOMS, LAUNDRIES, SANITARY COMPARTMENTS & THE LIKE SHALL BE PROVIDED IN ACCORDANCE WITH AS 3740: WATERPROOFING OF DOMESTIC WET AREAS.

8. FALL TO FLOOR WASTE OUTLETS TO BE MINIMUM 1:100. 9. FALL TO ACCESSIBLE SHOWERS AND SANITARY FACILITIES TO BE IN ACCORDANCE WITH AS1428.1 10. WATERPROOFING TO ROOF SHEETING TO BE IN ACCORDANCE WITH A.S. 1562.1.

11. THE BUILDING IS LOCATED IN A TERMITE PRONE AREA THE AREA TO UNDERSIDE OF NEW BUILDING AND PERIMETER IS TO BE TREATED AGAINST TERMITE ATTACK IN ACCORDANCE WITH A.S. 3660.1 AND A.S. 3660.2 12. EXTERNAL GLAZING TO COMPLY WITH A.S. 2047 13. FOR BUILDINGS IN MARINE OR OTHER EXPOSURE ENVIRONMENTS SHALL HAVE MASONRY UNITS, MORTAR AND ALL BUILT IN COMPONENTS & THE LIKE COMPLYING WITH THE DURABILITY REQUIREMENTS OF TABLE 4.1 OF AS4773.1 MASONRY IN SMALL BUILDINGS PART 1: DESIGN. 14. PLUMBING FIXTURES & FITTINGS ARE SYMBOLIC ONLY AND ARE TO BE CHECKED AND CONFIRMED AGAINST ITEMS NOMINATED IN THE SPECIFICATION OR SCHEDULE, WHERE APPLICABLE. 15. ALL FIXTURES & APPLIANCES TO BE INSTALLED IN STRICT ACCORDANCE WITH THE MANUFACTURER'S SPECIFICATION OR INSTALLATION INSTRUCTIONS. BUILDER TO PROVIDE BRACING, NOGGINGS OR MISC. ADDITIONAL FRAMING TO ALLOW THE SECURE FIXING OF SUCH ITEMS. 16. THE APPROVAL BY THIS OFFICE OF A SUBSTITUTE MATERIAL, WORK PRACTICE, VARIATION OR THE LIKE IS NOT AN AUTHORISATION FOR ITS USE OR A CONTRACT VARIATION. ANY SAID VARIATIONS MUST BE ACCEPTED BY ALL PARTIES TO THE AGREEMENT AND WHERE APPLICABLE THE RELEVANT BUILDING SURVEYOR PRIOR TO IMPLEMENTING THE SAID VARIATION

TERMITE MANAGEMENT PLAN - SYSTEM: ENDURA COATINGS AUSTRALIA, TERMICOAT TERMITE MANAGEMENT SYSTEM (TTMS) OR SIMILAR APPROVED. - TERMITE MANAGEMENT SYSTEM TO BE STRICTLY IN ACCORDANCE WITH AS3660.1-2014. - INSTALLATION AS PER MANUFACTURER'S SPECIFICATIONS AND REQUIREMENTS. - CERTIFICATE OF INSTALLATION TO BE PROVIDED AFTER INSTALLATION.

- ALLOW FOR TERMICOAT TO PERIMITER OF THE BUILDING.

- ALLOW FOR A CLEAR 75 mm INSPECTION ZONE AROUND THE PERIMTER, WHERE POSSIBLE.
- ALLOW FOR ALL SLAB PENETRATION TO BE SUITABLY TREATED.

FOR CONSTRUCTION


MUST BE READ IN CONJUCTION WITH BUILDING PERMI

Project North

Site Locality Plan

Drawing Title


Scale: 1:500@A1	Chec	ked: Checker	Date: 04/10/2022		
Drawing Number					
Project Number	Series/Package	Drawing	Revision	Status	
21-060		A 0.01	1		

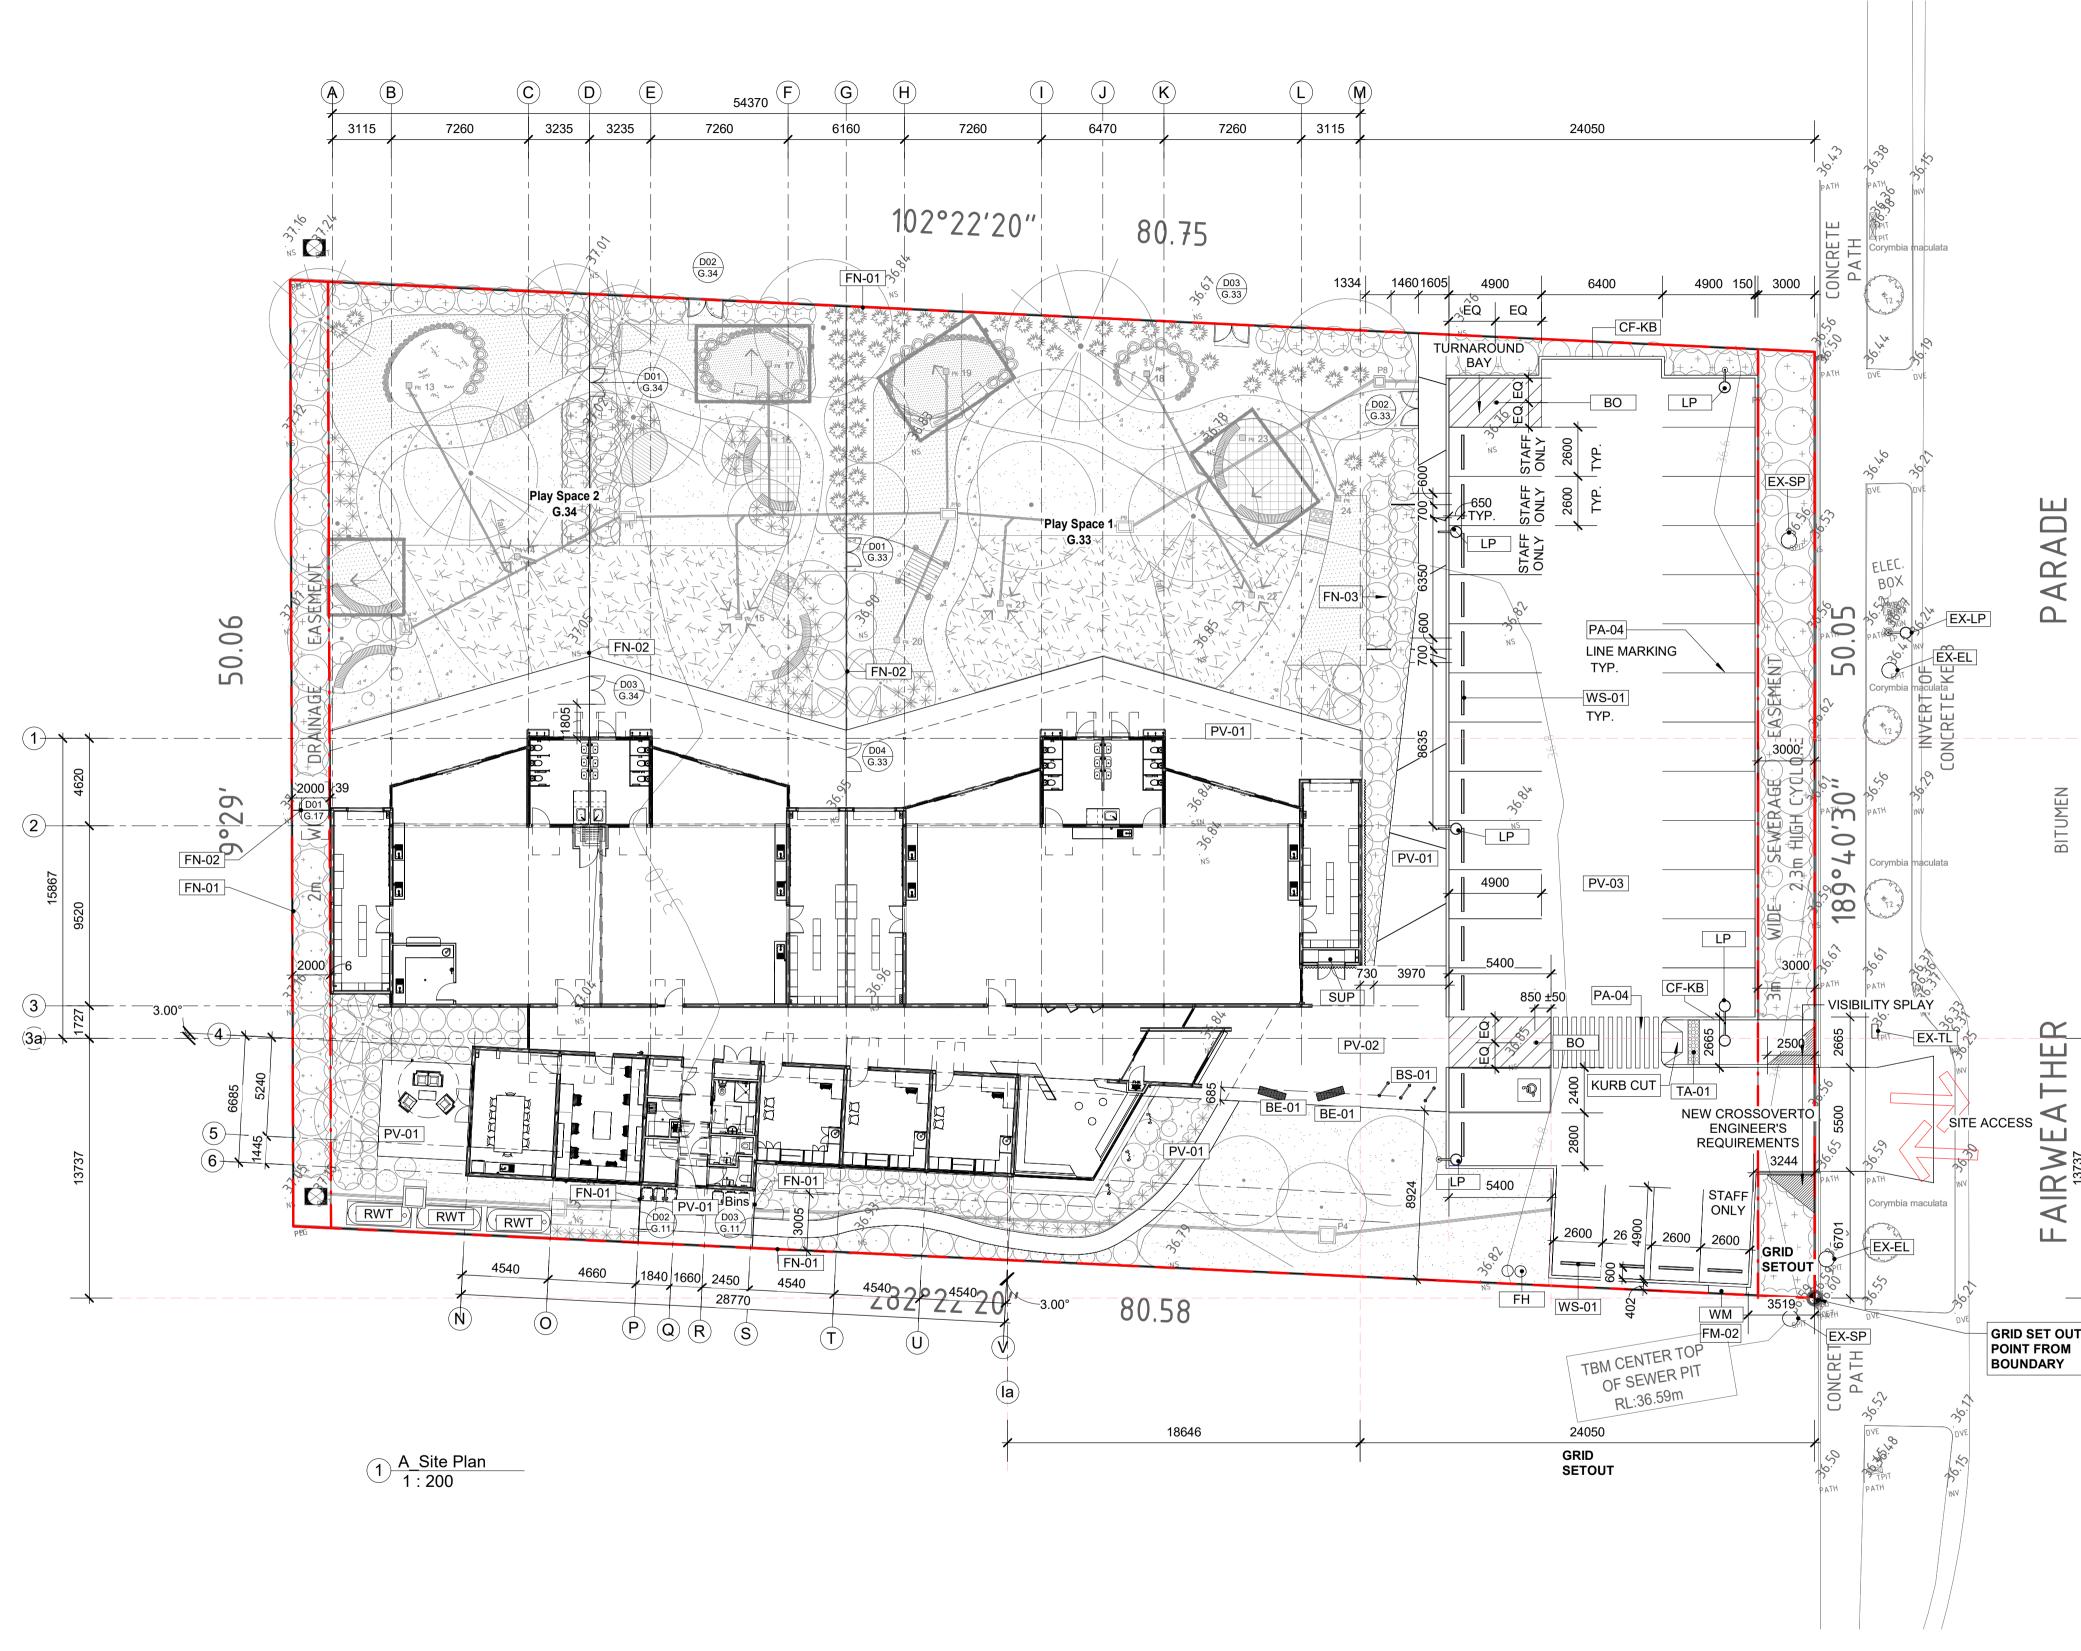

Copyright Revision History Project All rights reserved. This work is copyright & cannot be reproduced or copied in any form or by any means (graphic, electronic or mechanical, including photocopying) without the written permission of KATZ Architecture Pty. Ltd. Any licence, expressed or implied, to use this document for any purpose whatsoever is restricted to the terms of the agreement or implied agreement between KATZ Architecture Pty. Ltd.and the instructing party. Date Revision Revision Description Revision Description: AA No: AA No: | Date: Revision 10/11/2022 1 Construction Issue 18/08/2022 Revision A 16/09/2022 Revision B Brunt Road Childcare Centre 27/09/2022 Revision C 46 Fairweather Parade, Officer, VIC, 3809 Only use figured dimensions. Do not scale. If in doubt, consult the architects. Check all dimensions on site before fabrication or set out.



MUST BE READ IN CONJUCTION WITH BUILDING PERMIT Drawing Title Project North Site Plan \mathbf{N} Scale: As indicated@A1 Checked: Checker Date: 04/10/2022 Drawing Number Project Number Series/Package Drawing Revision Status 21-060 A 0.11

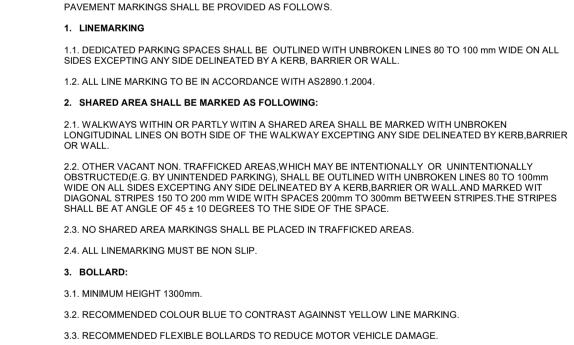

4. WHEEL STOPS:

AND BIN STORE DOORS.

NOTE:

WITH AS 1428.1.

EACH DEDICATED SPACE SHALL BE IDENTIFIED BY MEANS OF A WHITE SYMBOL OF ACCESS IN ACCORDANCE

BETWEEN 800 mm AND 1000 mm HIGH PLACED ON A BLUE RECTANGLE WITH NO SIDE MORE THAN 1200mm , PLACED AS A PAVEMENT MARKING IN THE CENTRE OF THE SPACE BETWEEN 500mm AND 600mm FROM ITS ENTRY POINT AS ILLUSTRATED.

SPACE DELINEATION

PAVEMENT MARKING SPECIFIED IN ITEMS (A) AND (B) OF THIS CLAUSE SHALL BE YELLOW AND SHALL HAVE A

SLIP RESISTANT SURFACE. RAISED PAVEMENT MARKERS SHALLNOT USED FOR SPACE DELINEATION.

4.1. 2000L X150 BLACK HEAVY DUTY RUBBER WHEEL STOP WITH HIGH VISIBILITY STRIPES IN ACCORDANCE WITH AS2890. 1:2004

EGRESS GATES ARE REQUIRED TO SWING AGAINST THE DIRECTION OF EGRESS, AS PER THECHILDREN REQULATION 97 REQUIREMENTS, INCLUDING NORTHERN EXIT GATES FROM OUTDOOR PLAY AREAS

FOR CONSTRUCTION

Printed date: 10/11/2022 12:13:19 PM

-FLEXIBLE BOLLARD 1300MM HIGH ABOVE GROUND LEVEL COLOURED DISABILITY BLUE DOUBLE ACCESSIBLE CAR PARKING SPACE IN ACCORDANCE WITH AS2890.6 SPACE IDENTIFICATION

 \triangleleft \mathbf{C} \triangleleft Δ

 $\overline{\mathbf{m}}$

 \mathbf{C}

ШH

 \triangleleft

 \mathbb{N}

C ^t

 \triangleleft

L



FL: 28,000 FINISH FLOOR LEVEL ABOVE DATUM

NOTE:

WM

FH

LP

SUP

EX-SP

REFER TO DETAIL DRAWING NOTED STRUCTURAL RL ABOVE DATUM A.H.D REL: 27.50 REDUCED LEVEL ABOVE DATUM

REFER TO CIVIL PACKAGE FOR EXTERNAL AREA.

NEW WATER METER ASSEMBLY

NEW FIRE HYDRANTS

NEW LIGHT POLE

EXISTING SEWER PIT

WHEELSTOP

ACCESSIBLE CAR SPACE

, 1200

SEE HYDRAULIC DWGS FOR DETAILS

SEE SERVICES DWGS FOR DETAILS

SEE ELECTRICAL DWGS FOR DETAILS

NEW SUPPLY DISCONNECTION FACILITY

SEE ELECTRICAL DWGS FOR DETAILS

REFER TO LANDSCAPE PACKAGE FOR EXTERNAL AREA.

ALLOW FOR [FM-02] PROTECTIVE CAGE TO ASSEMBLY

DETAIL DRAWING REFERENCE SYMBOL

LEGEND & GENERAL NOTES:


3. REFER TO CIVIL DRAWINGS FOR SITE LEVELS DOOR No. FOR 1 OR MORE DOORS TO ROOM 1.01REFER TO DOOR SCHEDULE FOR DETAILS


1. REFER TO SERVICE DRAWINGS FOR SERVICE DETAILS

WHEELSTOP

ACCESSIBLE CAR SPACE

5

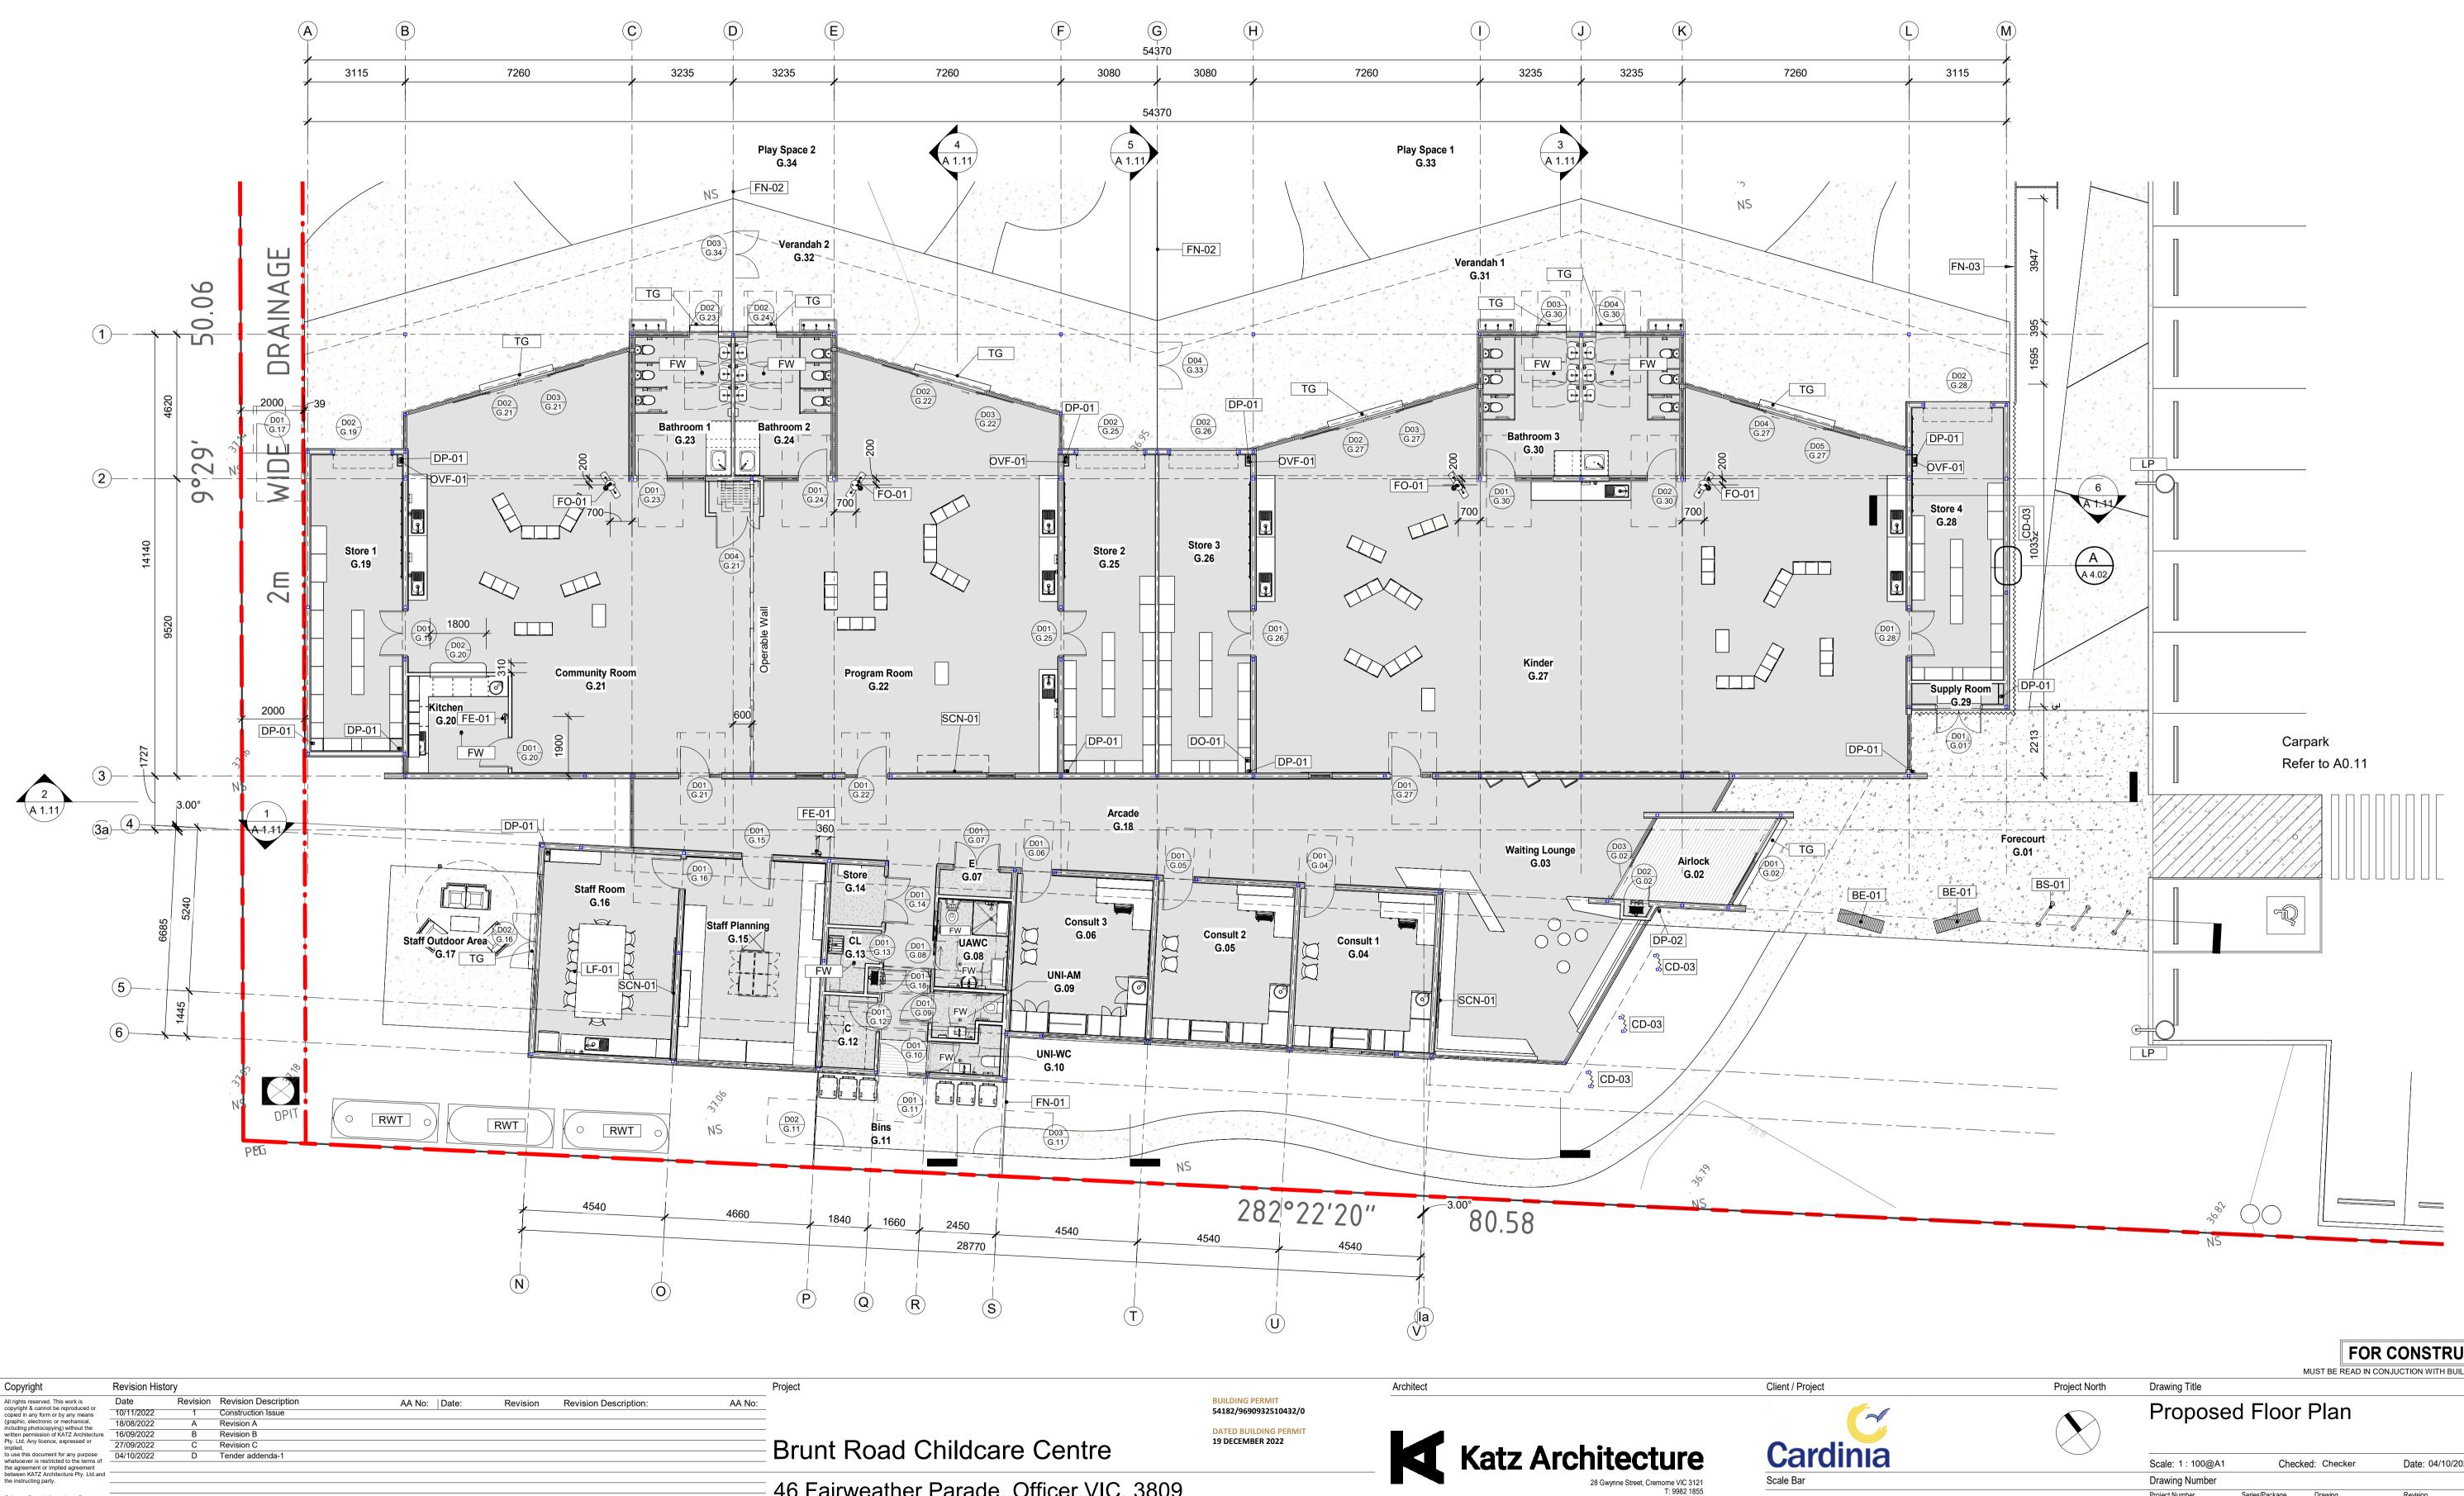

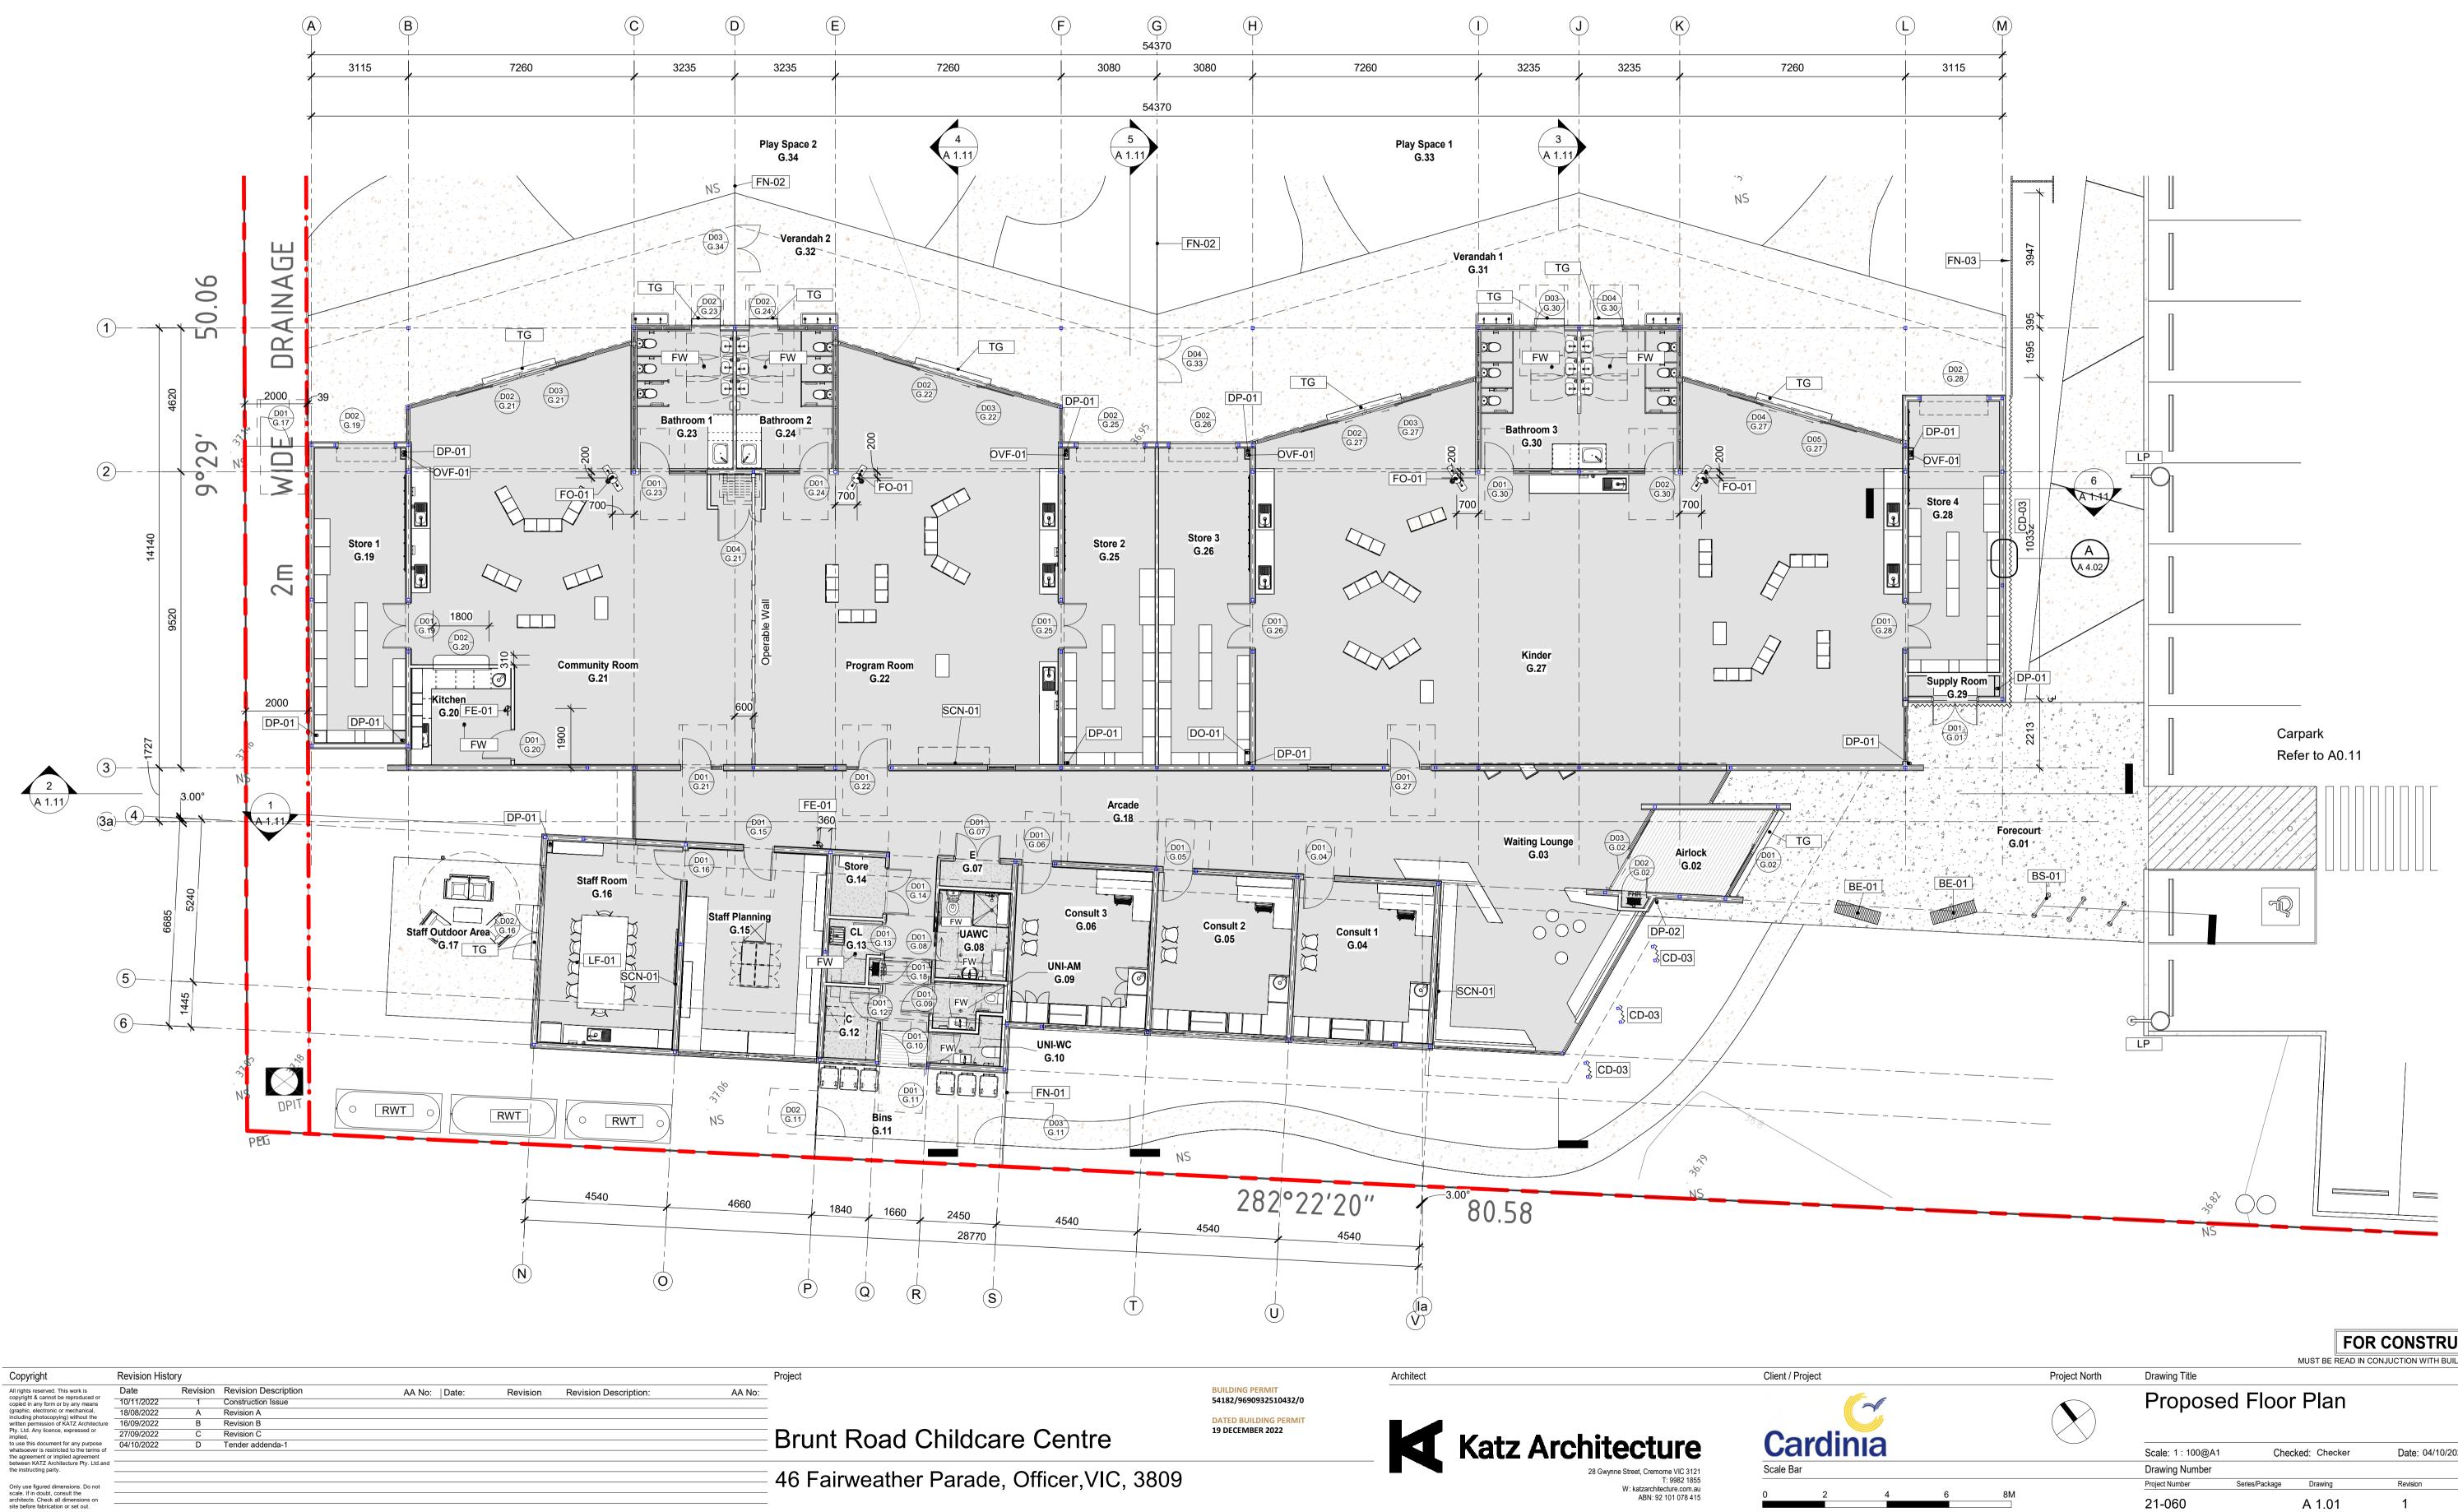

LEGEND & GENERAL NOTES:

1. REFER TO SERVICE DRAWINGS FOR SERVICE DETAILS

2. REFER TO STRUCTURAL DRAWINGS FOR STRUCTURAL DETAILS

3. REFER TO CIVIL DRAWINGS FOR SITE LEVELS


- 4. REFER TO FINISHES SCHEDULE FOR ALL COLOURS AND FINISHES SPECIFICATIONS DOOR No. FOR 1 OR MORE DOORS TO ROOM 1.01REFER TO DOOR SCHEDULE FOR DETAILS
- DETAIL DRAWING REFERENCE SYMBOL REFER TO DETAIL DRAWING NOTED
- RL: 32.47 STRUCTURAL RL ABOVE DATUM A.H.D
- REDUCED LEVEL ABOVE DATUM FL: 28,000 FINISH FLOOR LEVEL ABOVE DATUM

FOR CONSTRUCTION

MUST BE READ IN CONJUCTION WITH BUILDING PERMI

Scale: 1 : 100@A1	Chec	ked: Checker	Date: 04/10/2022			
Drawing Number						
Project Number	Series/Package	Drawing	Revision	Status		
21-060		A 1.01	1			

Printed date: 10/11/2022 12:13:38 PM

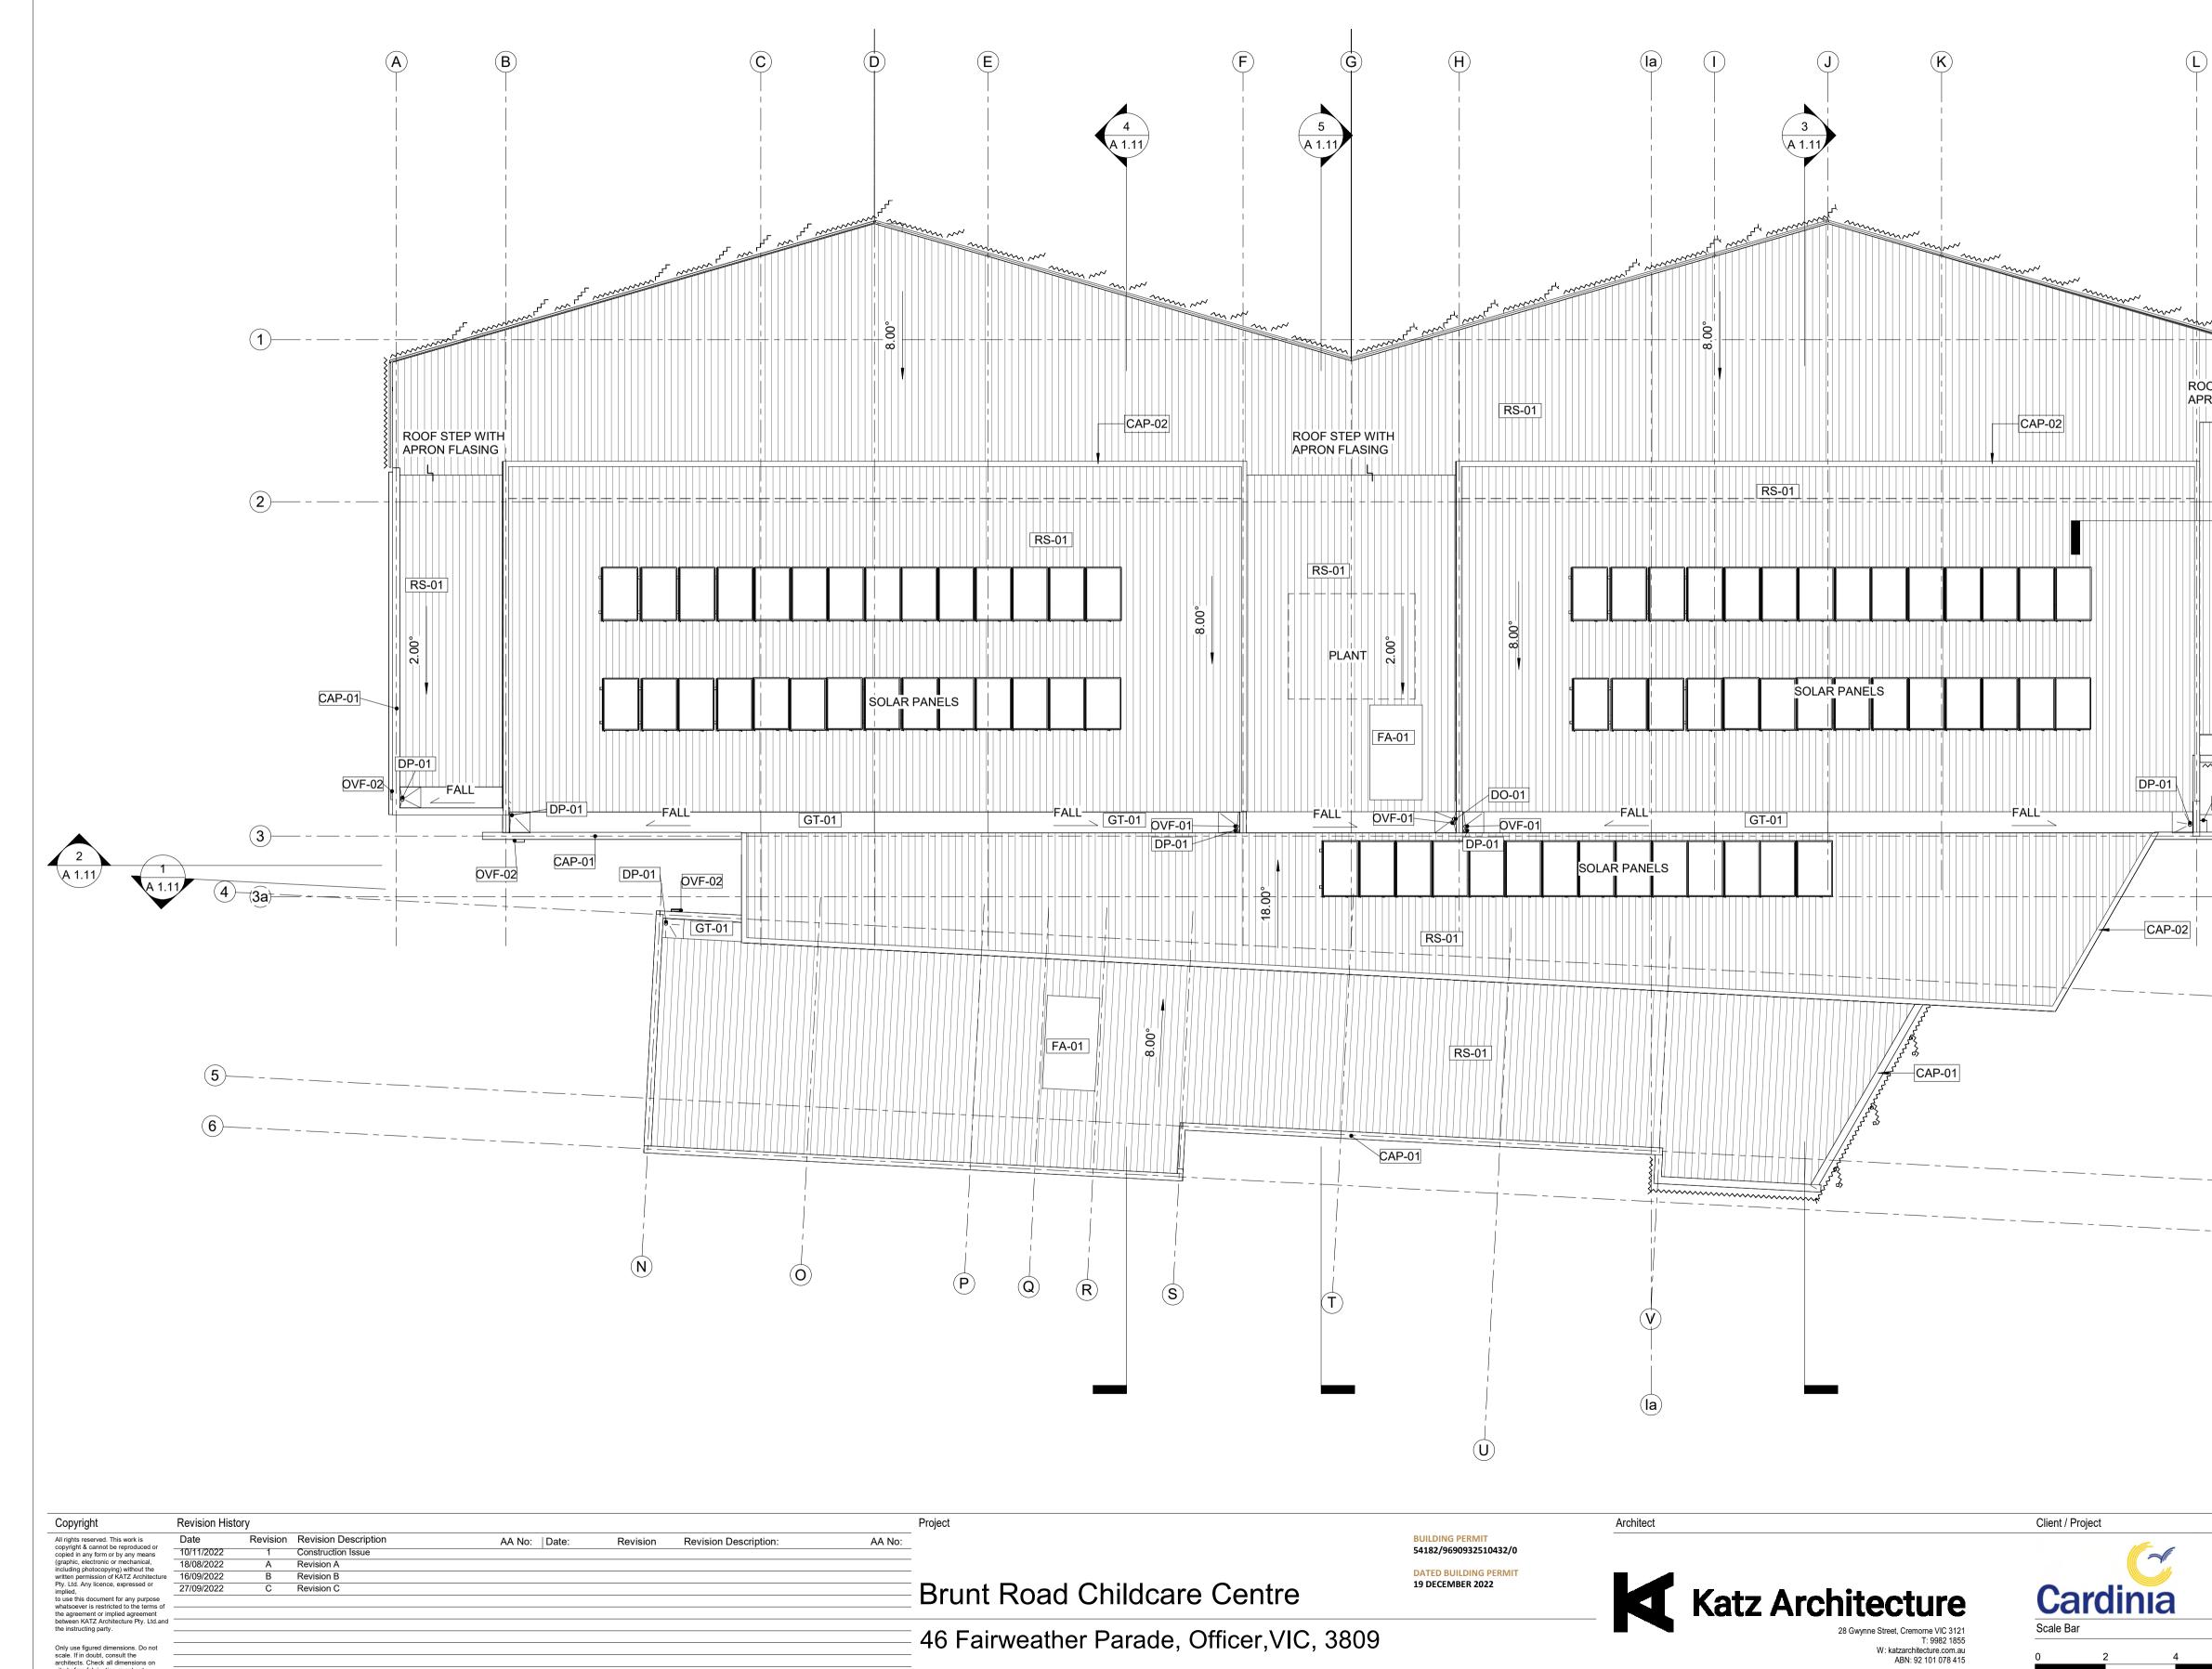

Only use figured dimensions. Do not scale. If in doubt, consult the architects. Check all dimensions on site before fabrication or set out.

LEGEND & GENERAL NOTES:

1. REFER TO SERVICE DRAWINGS FOR SERVICE DETAILS

2. REFER TO STRUCTURAL DRAWINGS FOR STRUCTURAL DETAILS


3. REFER TO CIVIL DRAWINGS FOR SITE LEVELS

- 4. REFER TO FINISHES SCHEDULE FOR ALL COLOURS AND FINISHES SPECIFICATIONS DI.01 1 DOOR No. FOR 1 OR MORE DOORS TO ROOM 1.01REFER TO DOOR SCHEDULE FOR DETAILS

DETAIL DRAWING REFERENCE SYMBOL REFER TO DETAIL DRAWING NOTED

SRL: 32.47 STRUCTURAL RL ABOVE DATUM A.H.D

RL: 27.50 REDUCED LEVEL ABOVE DATUM

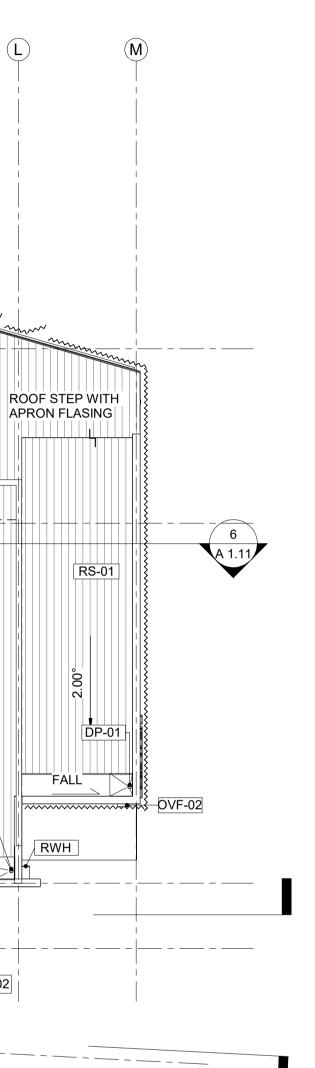

FOR CONSTRUCTION

MUST BE READ IN CONJUCTION WITH BUILDING PERMI

Project North





Upper Roof Plan

Drawing Title

Scale: 1 : 100@A1 Checked: Checker Date: 04/10/2022 Drawing Number Project Number Series/Package Drawing Revision Status 21-060 A 1.02 1

Printed date: 10/11/2022 12:13:40 PM

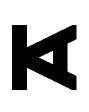

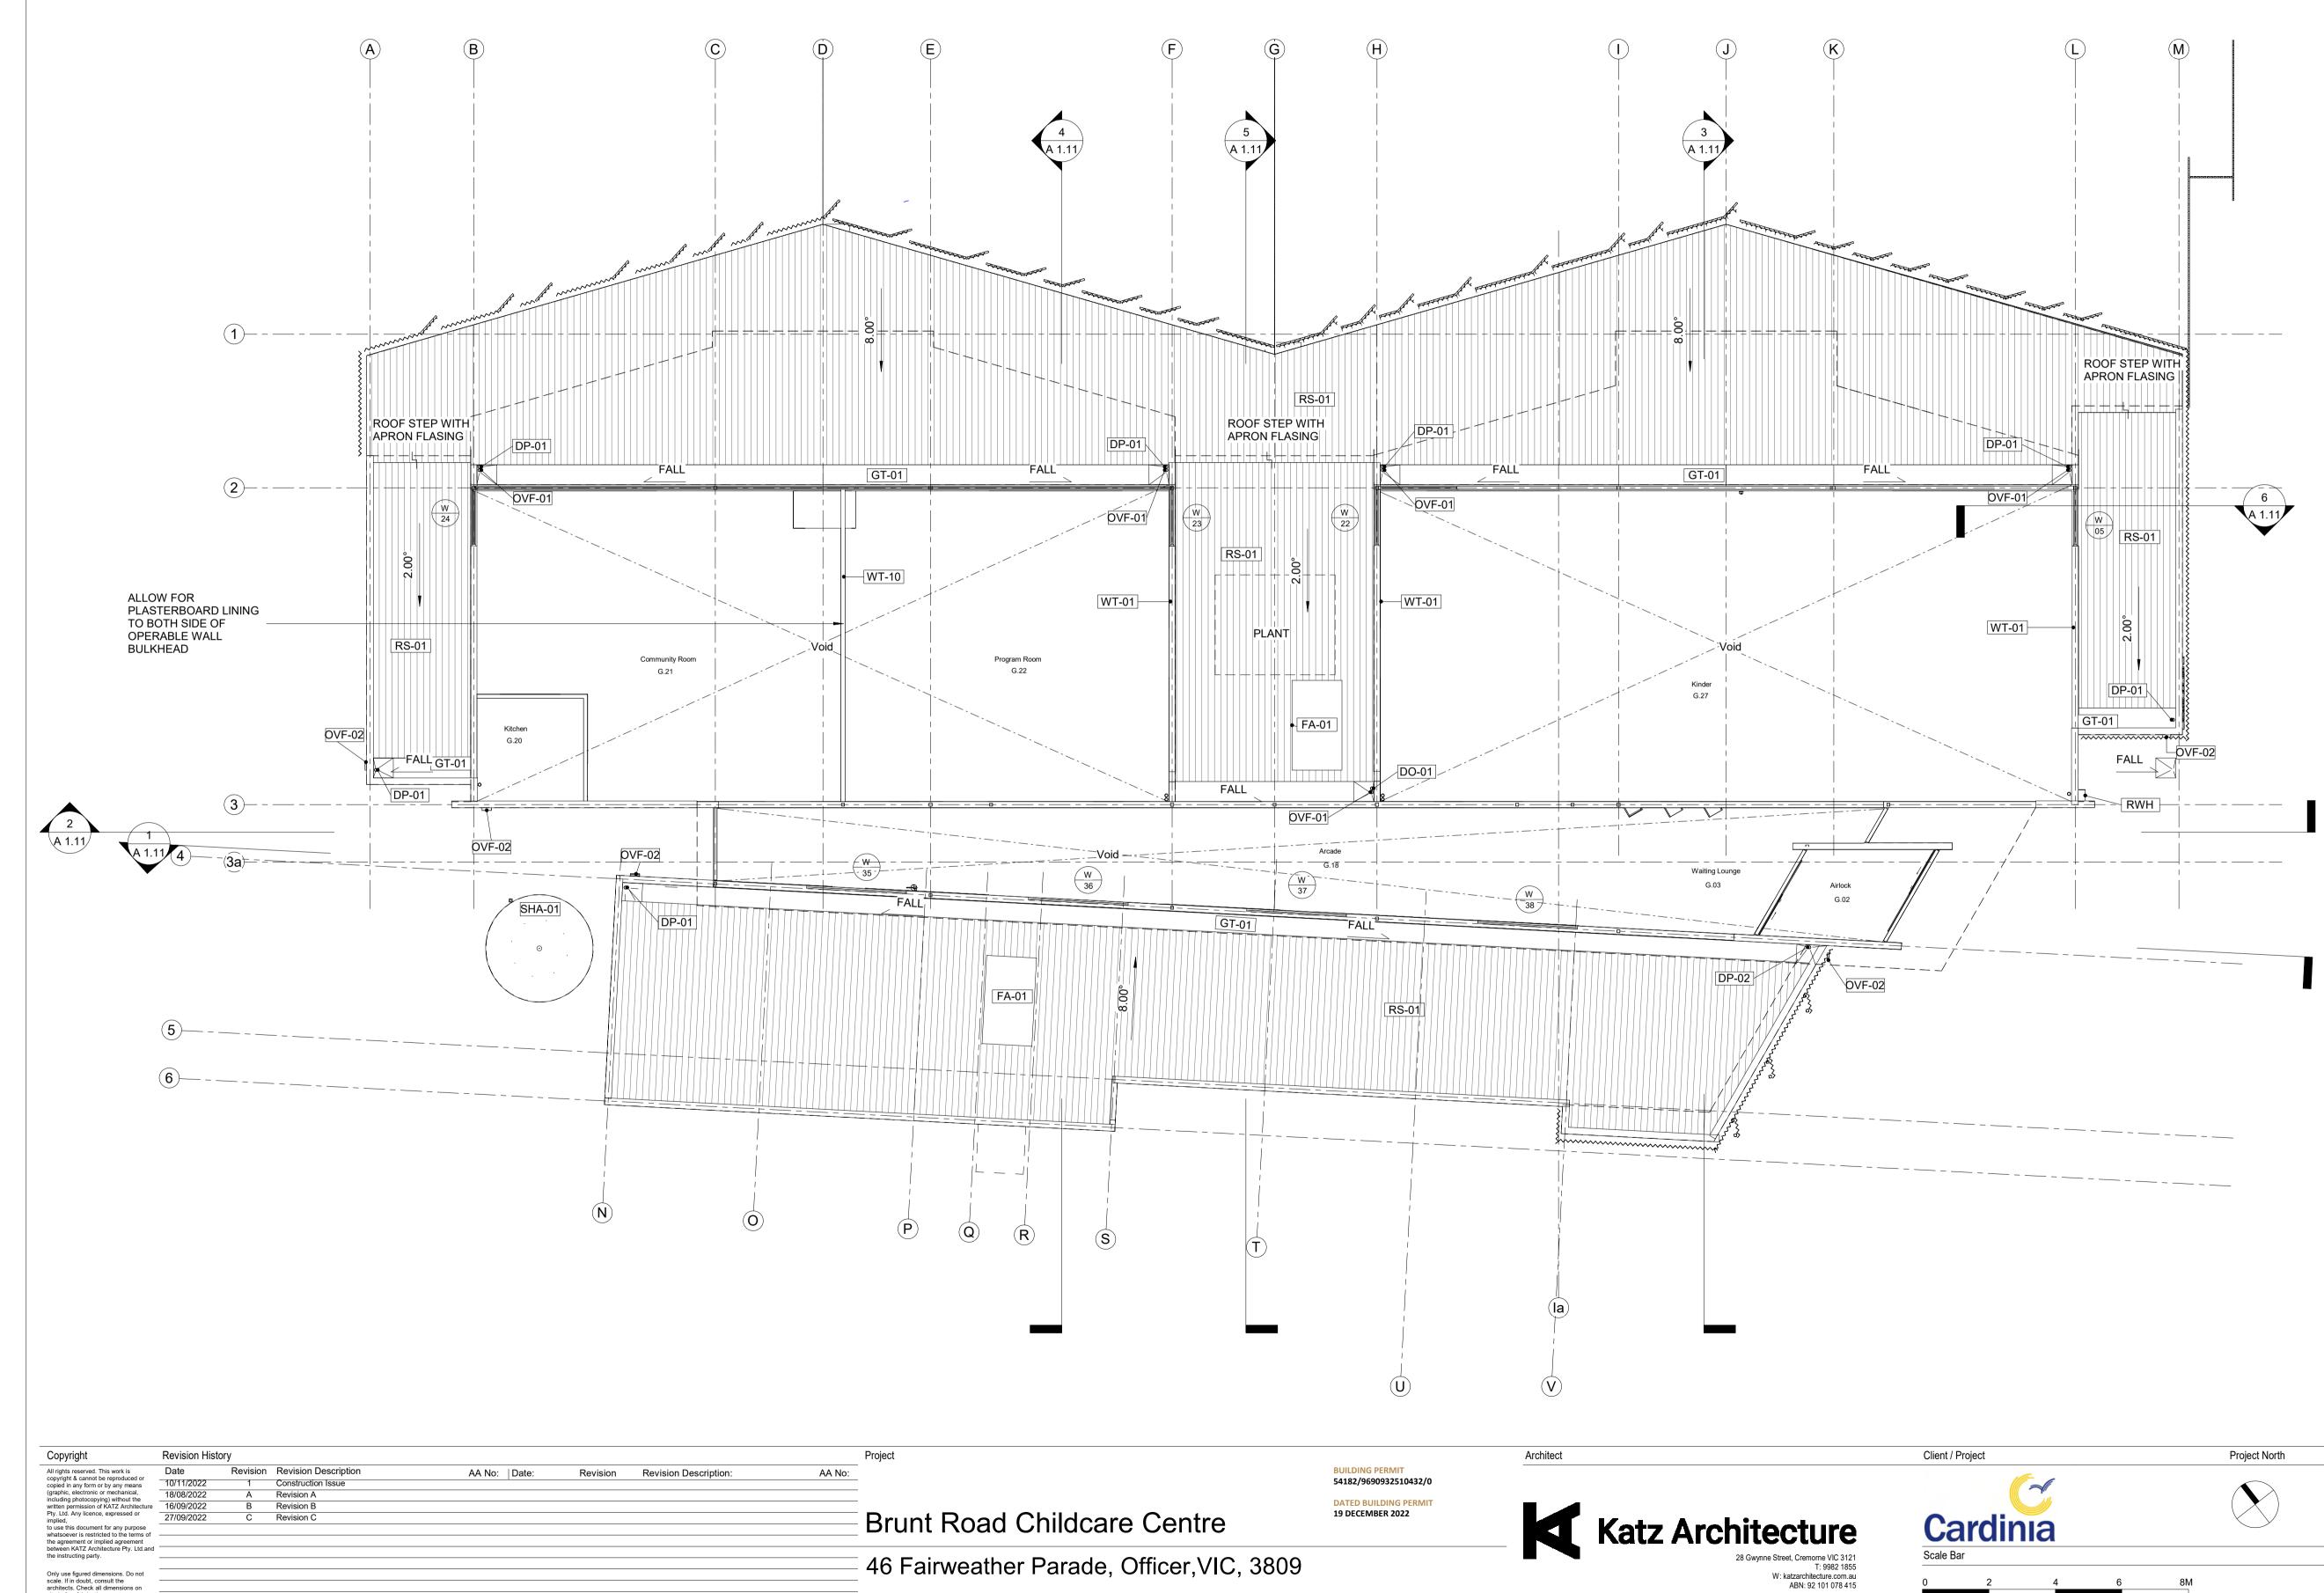

Copyright	Revision His	tory						Project
All rights reserved. This work is	Date	Revision	Revision Description	AA No: Date	e: Revision	Revision Description:	AA No:	-
copyright & cannot be reproduced or copied in any form or by any means	10/11/2022	1	Construction Issue	1		·		-
(graphic, electronic or mechanical, including photocopying) without the	18/08/2022	А	Revision A					-
written permission of KATZ Architecture	16/09/2022	В	Revision B					-
Pty. Ltd. Any licence, expressed or implied,	27/09/2022	С	Revision C					Brunt Road Chi
to use this document for any purpose whatsoever is restricted to the terms of								Diuni Nuau Uni
the agreement or implied agreement								
between KATZ Architecture Pty. Ltd.and the instructing party.								
								46 Fairweather Pa
Only use figured dimensions. Do not scale. If in doubt, consult the								
architects. Check all dimensions on								_
site before fabrication or set out.								

LEGEND & GENERAL NOTES:

1. REFER TO SERVICE DRAWINGS FOR SERVICE DETAILS

2. REFER TO STRUCTURAL DRAWINGS FOR STRUCTURAL DETAILS

3. REFER TO CIVIL DRAWINGS FOR SITE LEVELS

- 4. REFER TO FINISHES SCHEDULE FOR ALL COLOURS AND FINISHES SPECIFICATIONS DOOR No. FOR 1 OR MORE DOORS TO ROOM 1.01REFER TO DOOR SCHEDULE FOR DETAILS

DETAIL DRAWING REFERENCE SYMBOL REFER TO DETAIL DRAWING NOTED

SRL: 32.47 STRUCTURAL RL ABOVE DATUM A.H.D

RL: 27.50 REDUCED LEVEL ABOVE DATUM

FOR CONSTRUCTION

MUST BE READ IN CONJUCTION WITH BUILDING PERMIT


Lower Roof Plan


Drawing Title


Scale: 1 : 100@A1	Chec	ked: Checker	Date: 04/10/2022		
Drawing Number					
Project Number	Series/Package	Drawing	Revision	Status	
21-060		A 1.03	1		

Printed date: 10/11/2022 12:13:41 PM



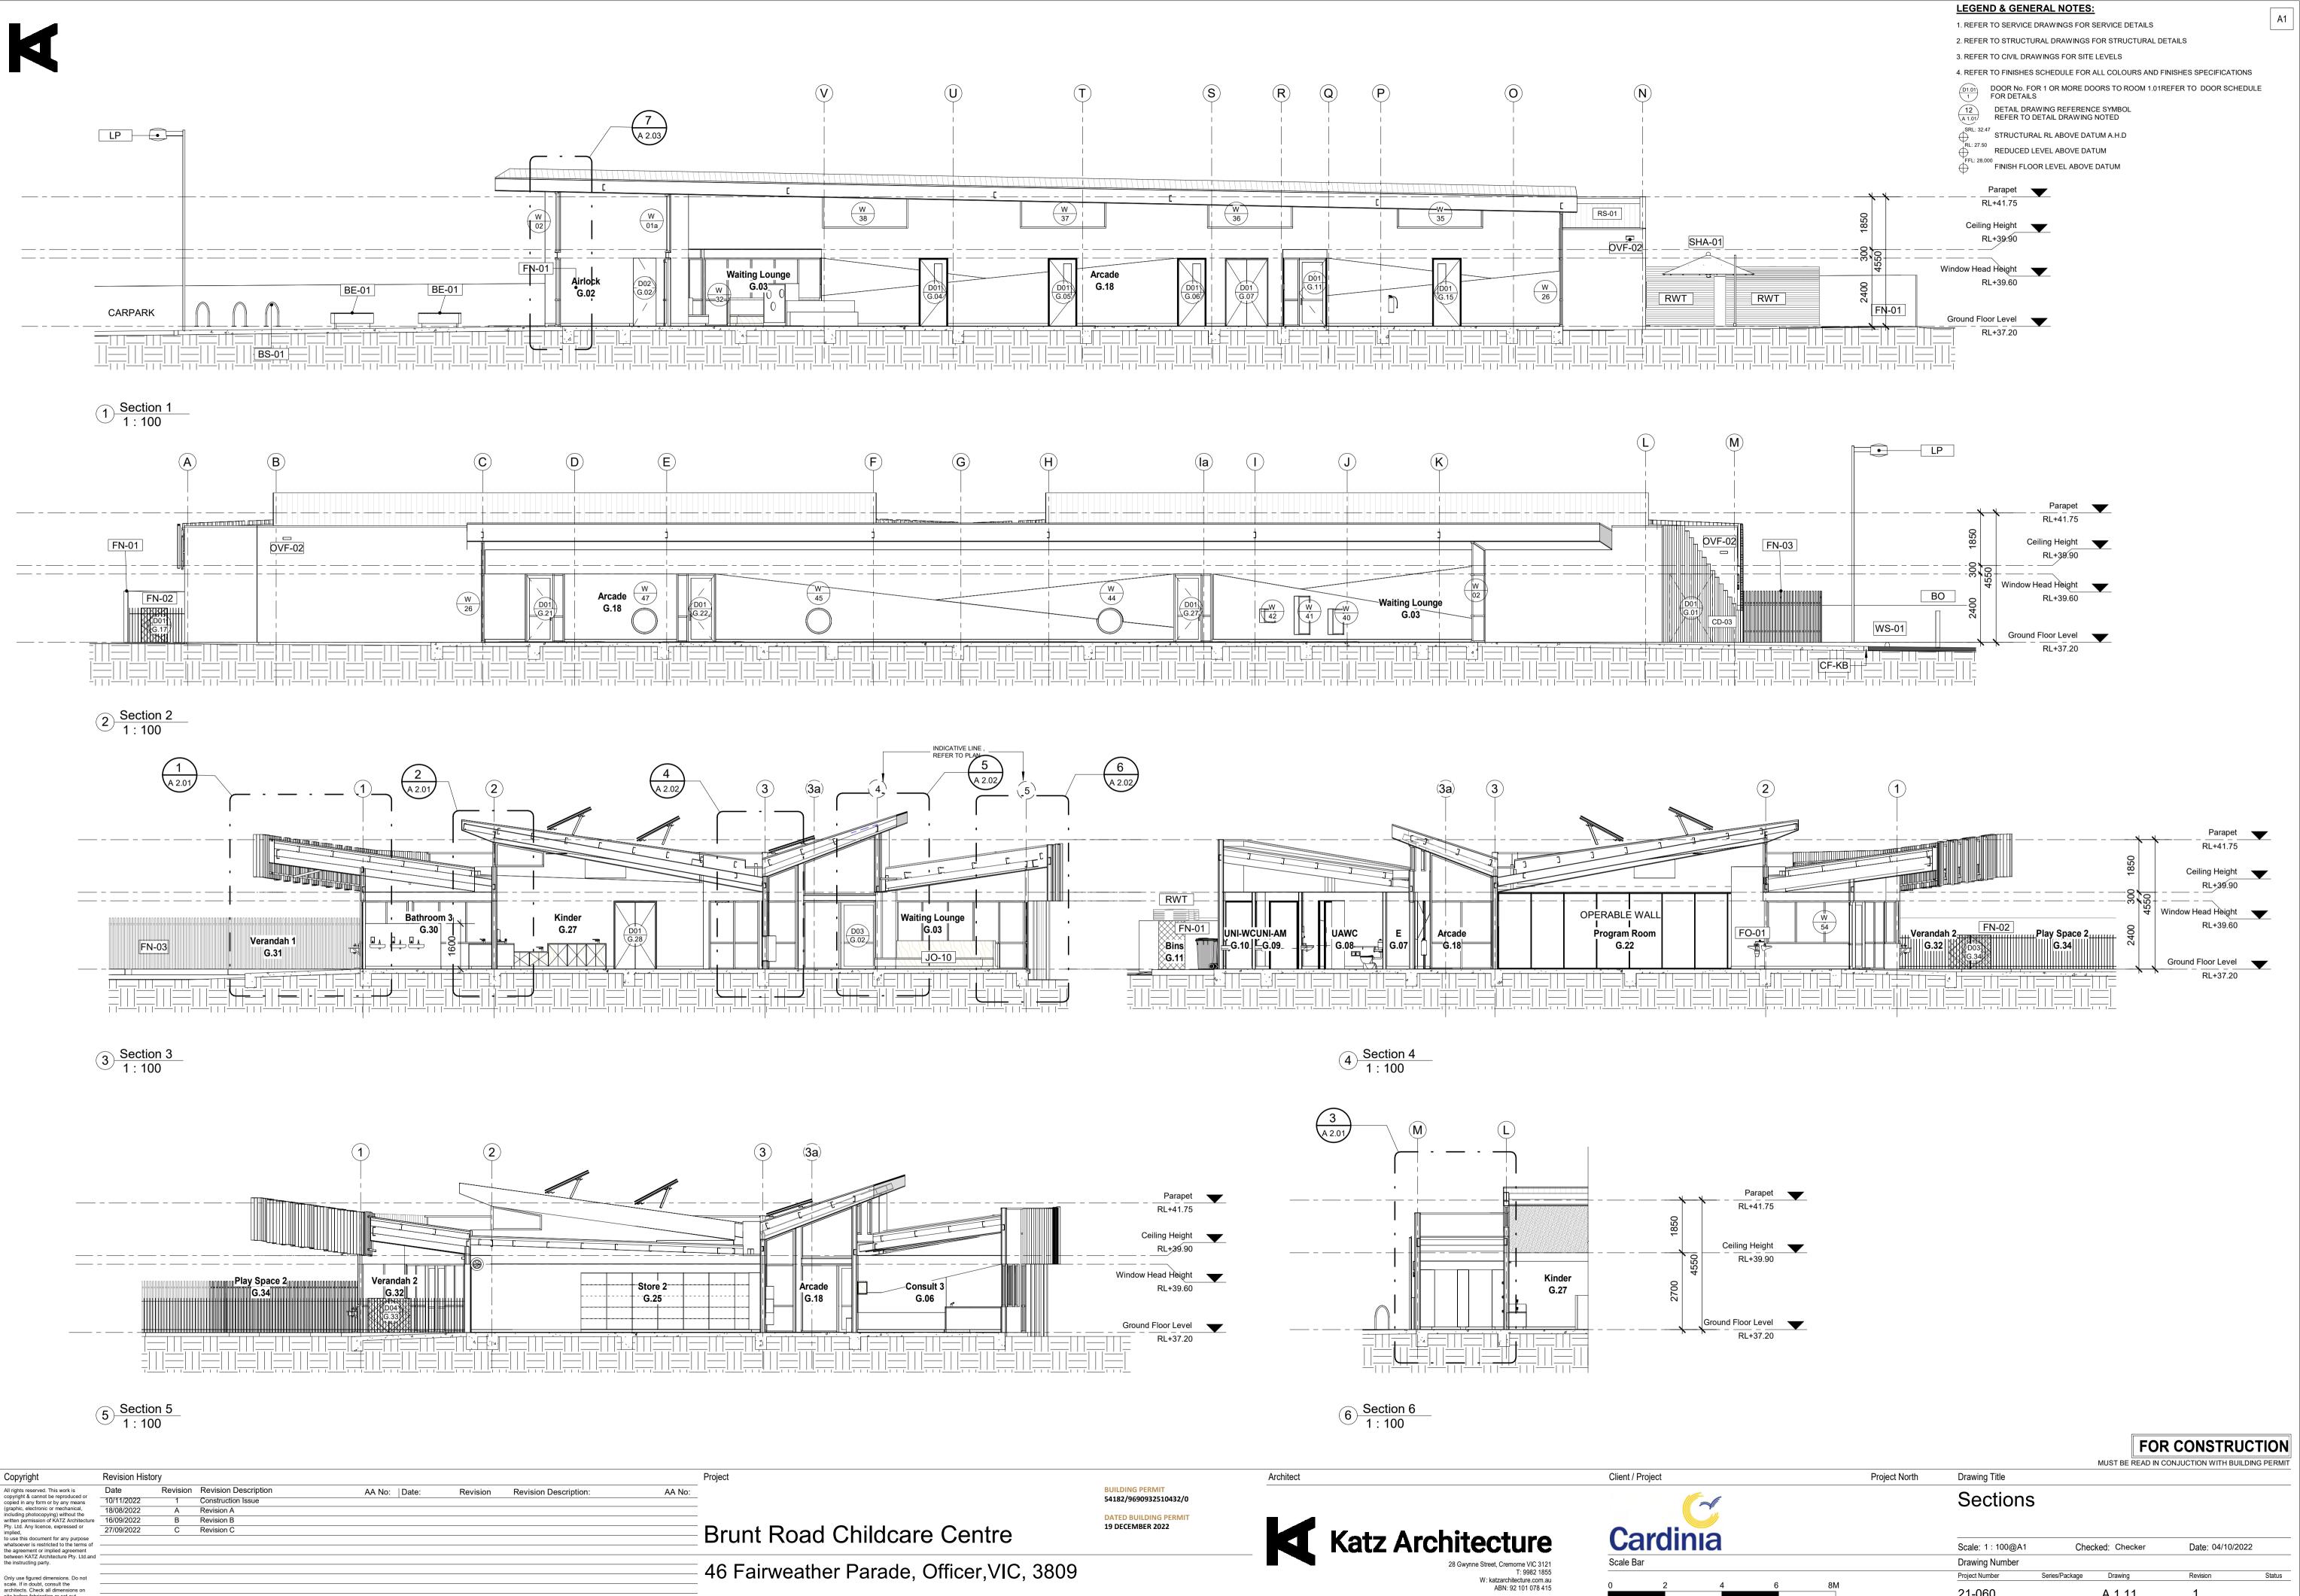


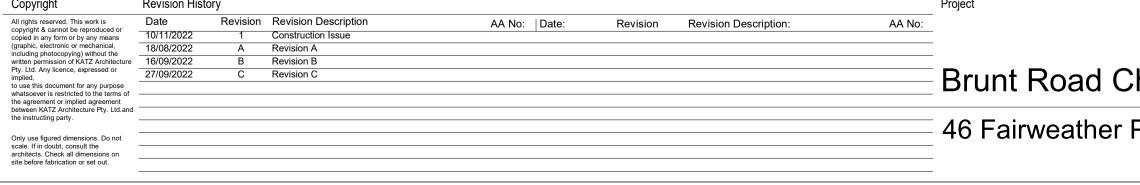

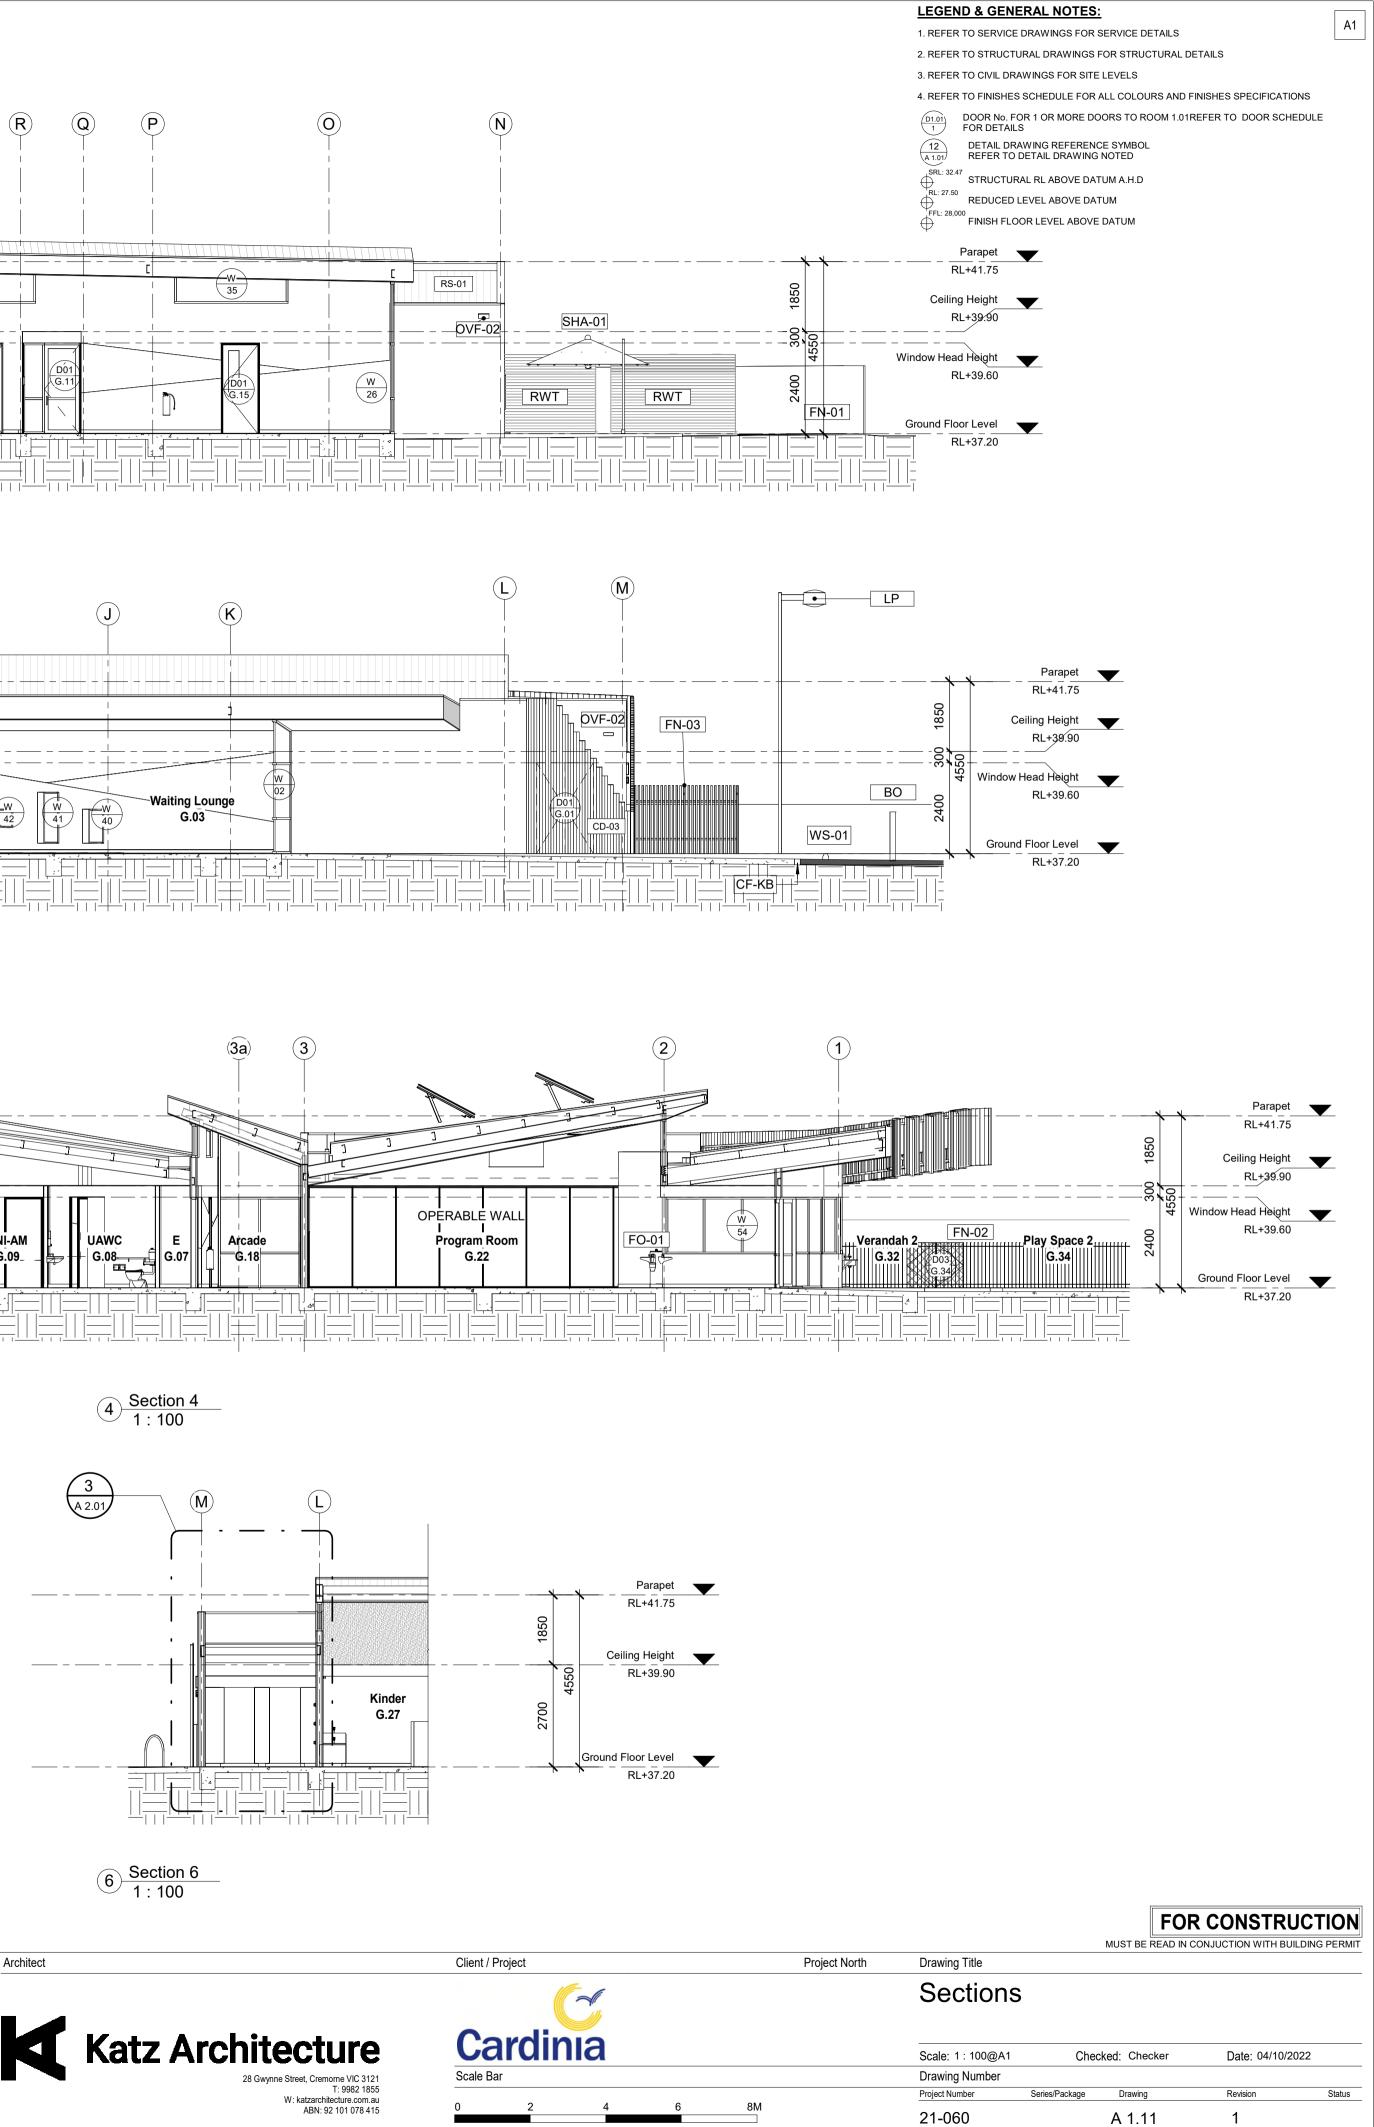



Printed date: 10/11/2022 12:14:04 PM

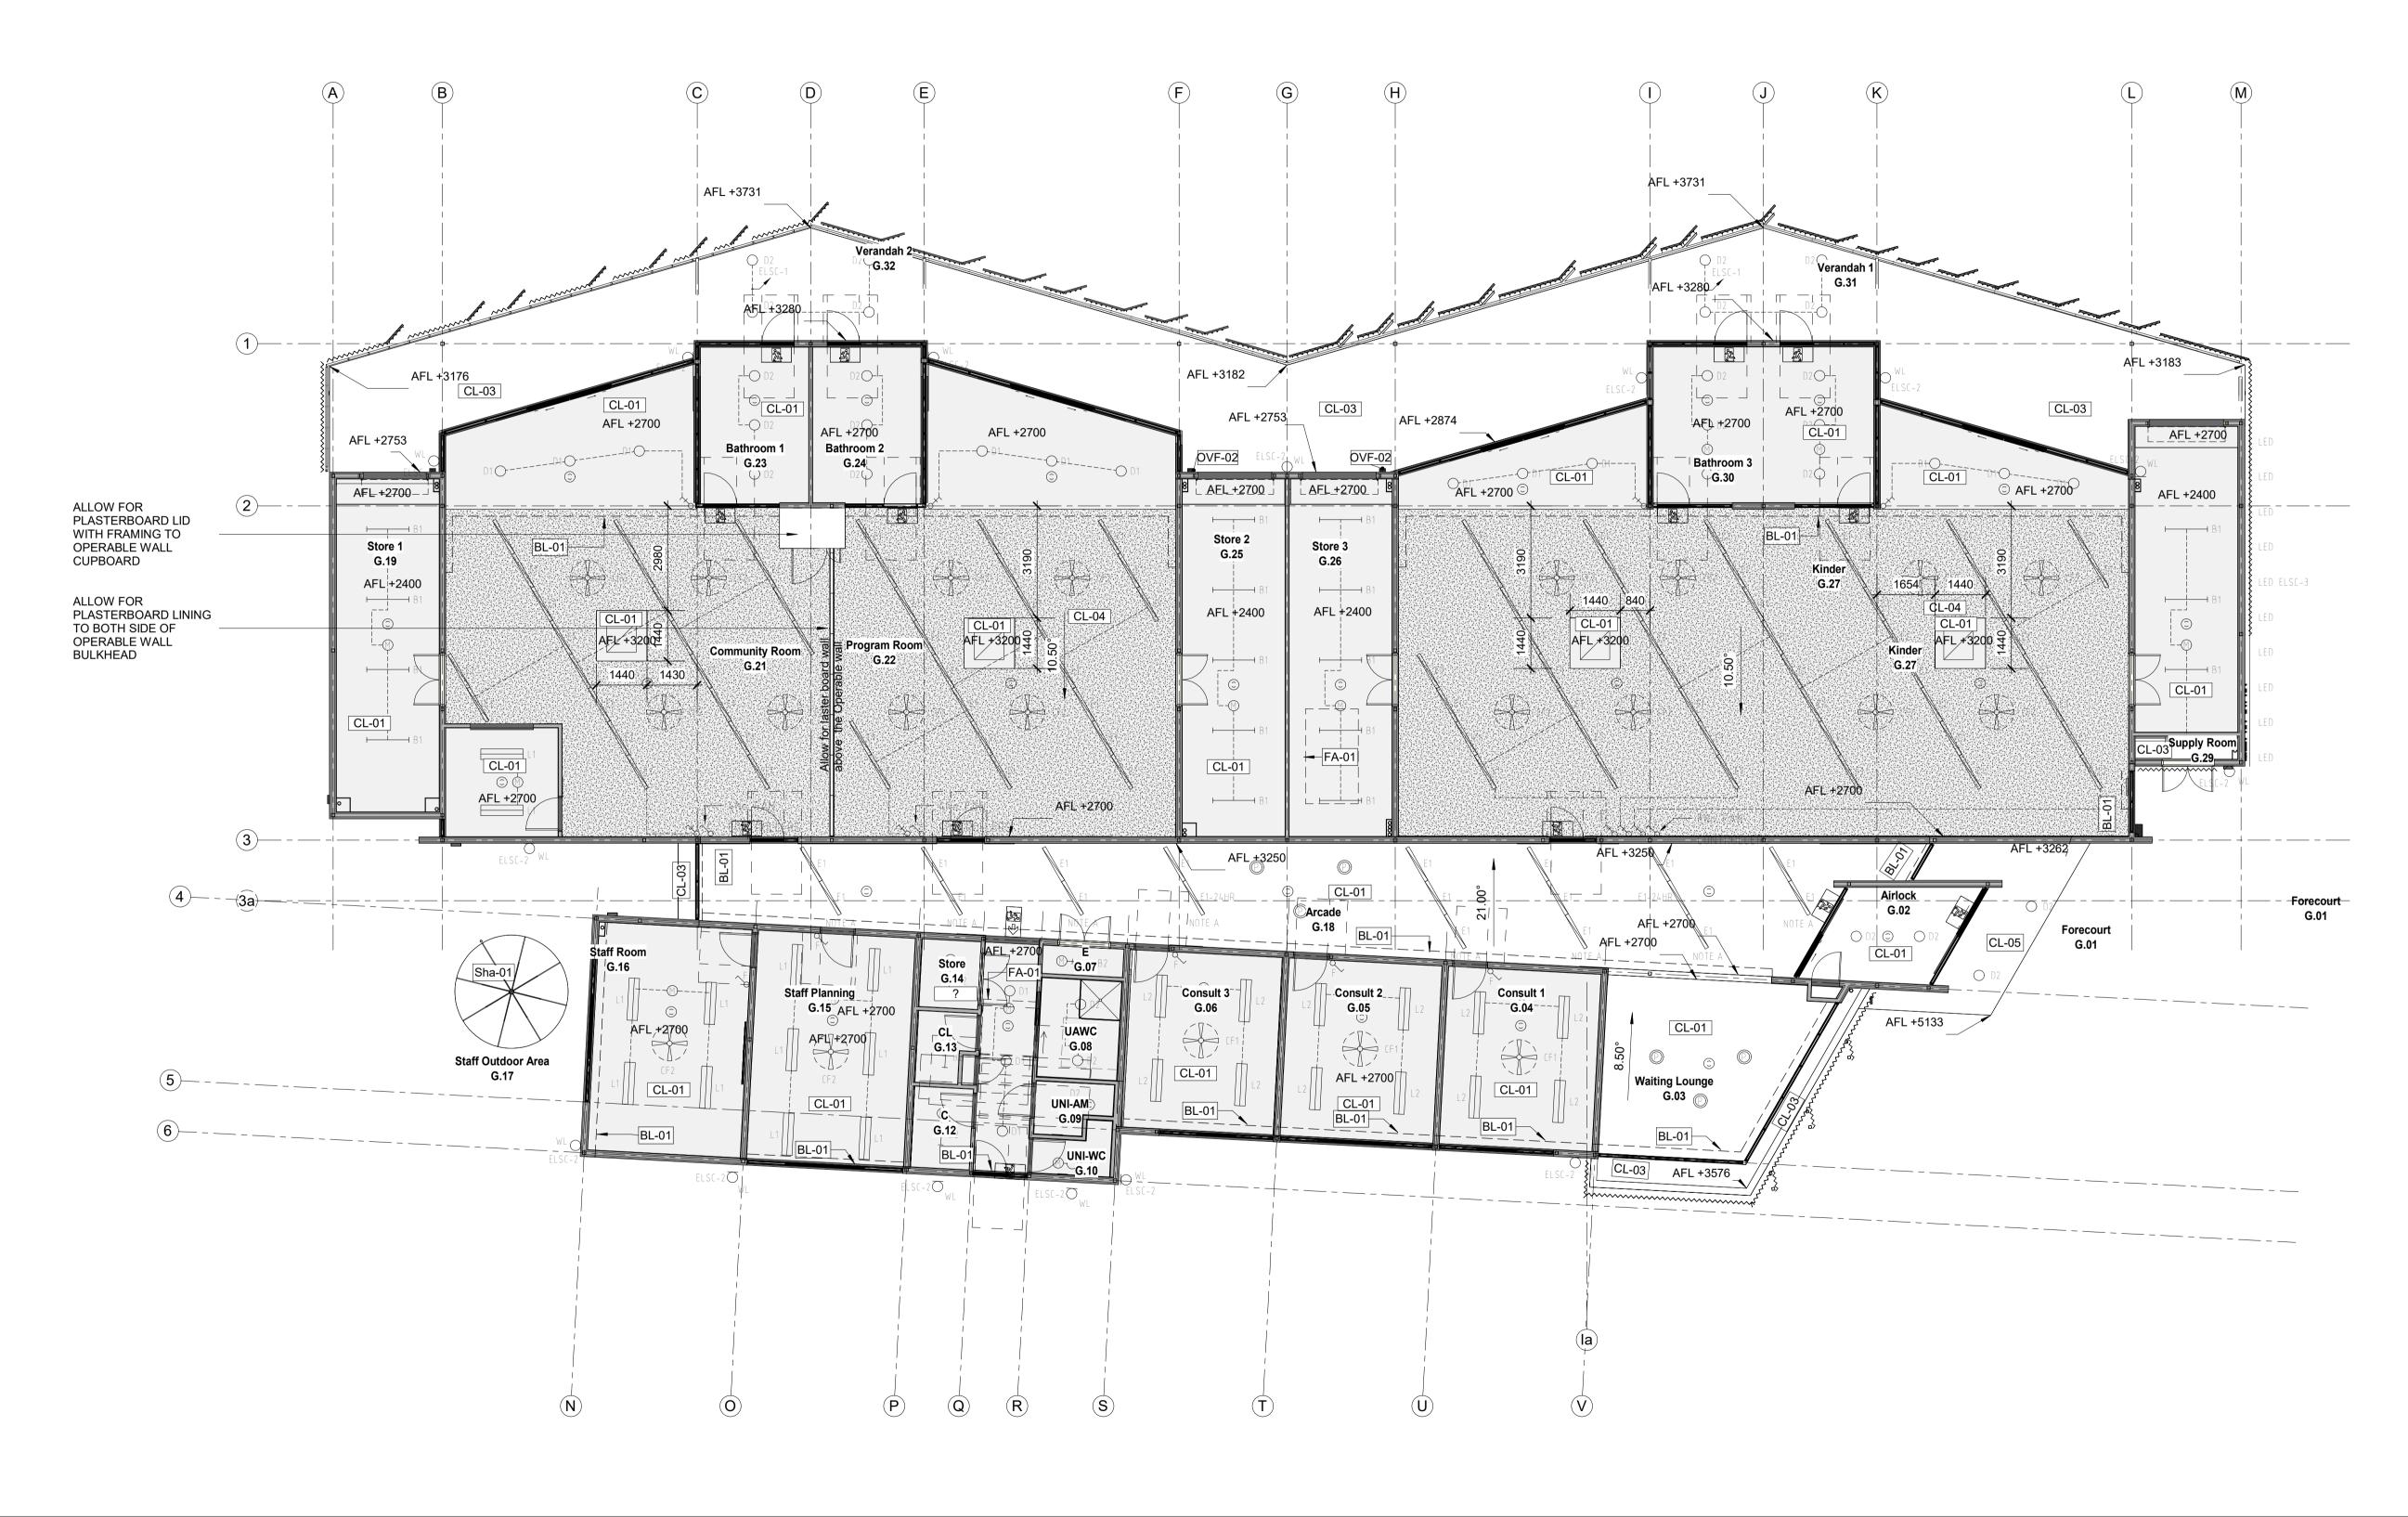

Copyright	Revision His	tory							Project
All rights reserved. This work is	Date	Revision	Revision Description	AA No:	Date:	Revision	Revision Description:	AA No:	-
copyright & cannot be reproduced or copied in any form or by any means	10/11/2022	1	Construction Issue		1		·		-
(graphic, electronic or mechanical, including photocopying) without the	18/08/2022	A	Revision A						-
written permission of KATZ Architecture	16/09/2022	В	Revision B						-
Pty. Ltd. Any licence, expressed or implied,	27/09/2022	С	Revision C						Brunt Road Ch
to use this document for any purpose whatsoever is restricted to the terms of									DIUNI NUAU UN
the agreement or implied agreement									-
between KATZ Architecture Pty. Ltd.and the instructing party.									
									46 Fairweather Pa
Only use figured dimensions. Do not scale. If in doubt, consult the									
architects. Check all dimensions on									_
site before fabrication or set out.									

Client / Project Architect **BUILDING PERMIT** 54182/9690932510432/0 \rightarrow DATED BUILDING PERMIT hildcare Centre 19 DECEMBER 2022 Katz Architecture Cardinia Scale Bar 28 Gwynne Street, Cremorne VIC 3121 T: 9982 1855 W: katzarchitecture.com.au ABN: 92 101 078 415

Parade, Officer, VIC, 3809

FOR CONSTRUCTION

A1

MUST BE READ IN CONJUCTION WITH BUILDING PERMI

Project North


8M




Reflected Ceiling Plan

Drawing Title

Scale: 1 : 100@A1	Cheo	ked: Checker	Date: 04/10/2022		
Drawing Number					
Project Number	Series/Package	Drawing	Revision	Status	
21-060		A 1.31	1		

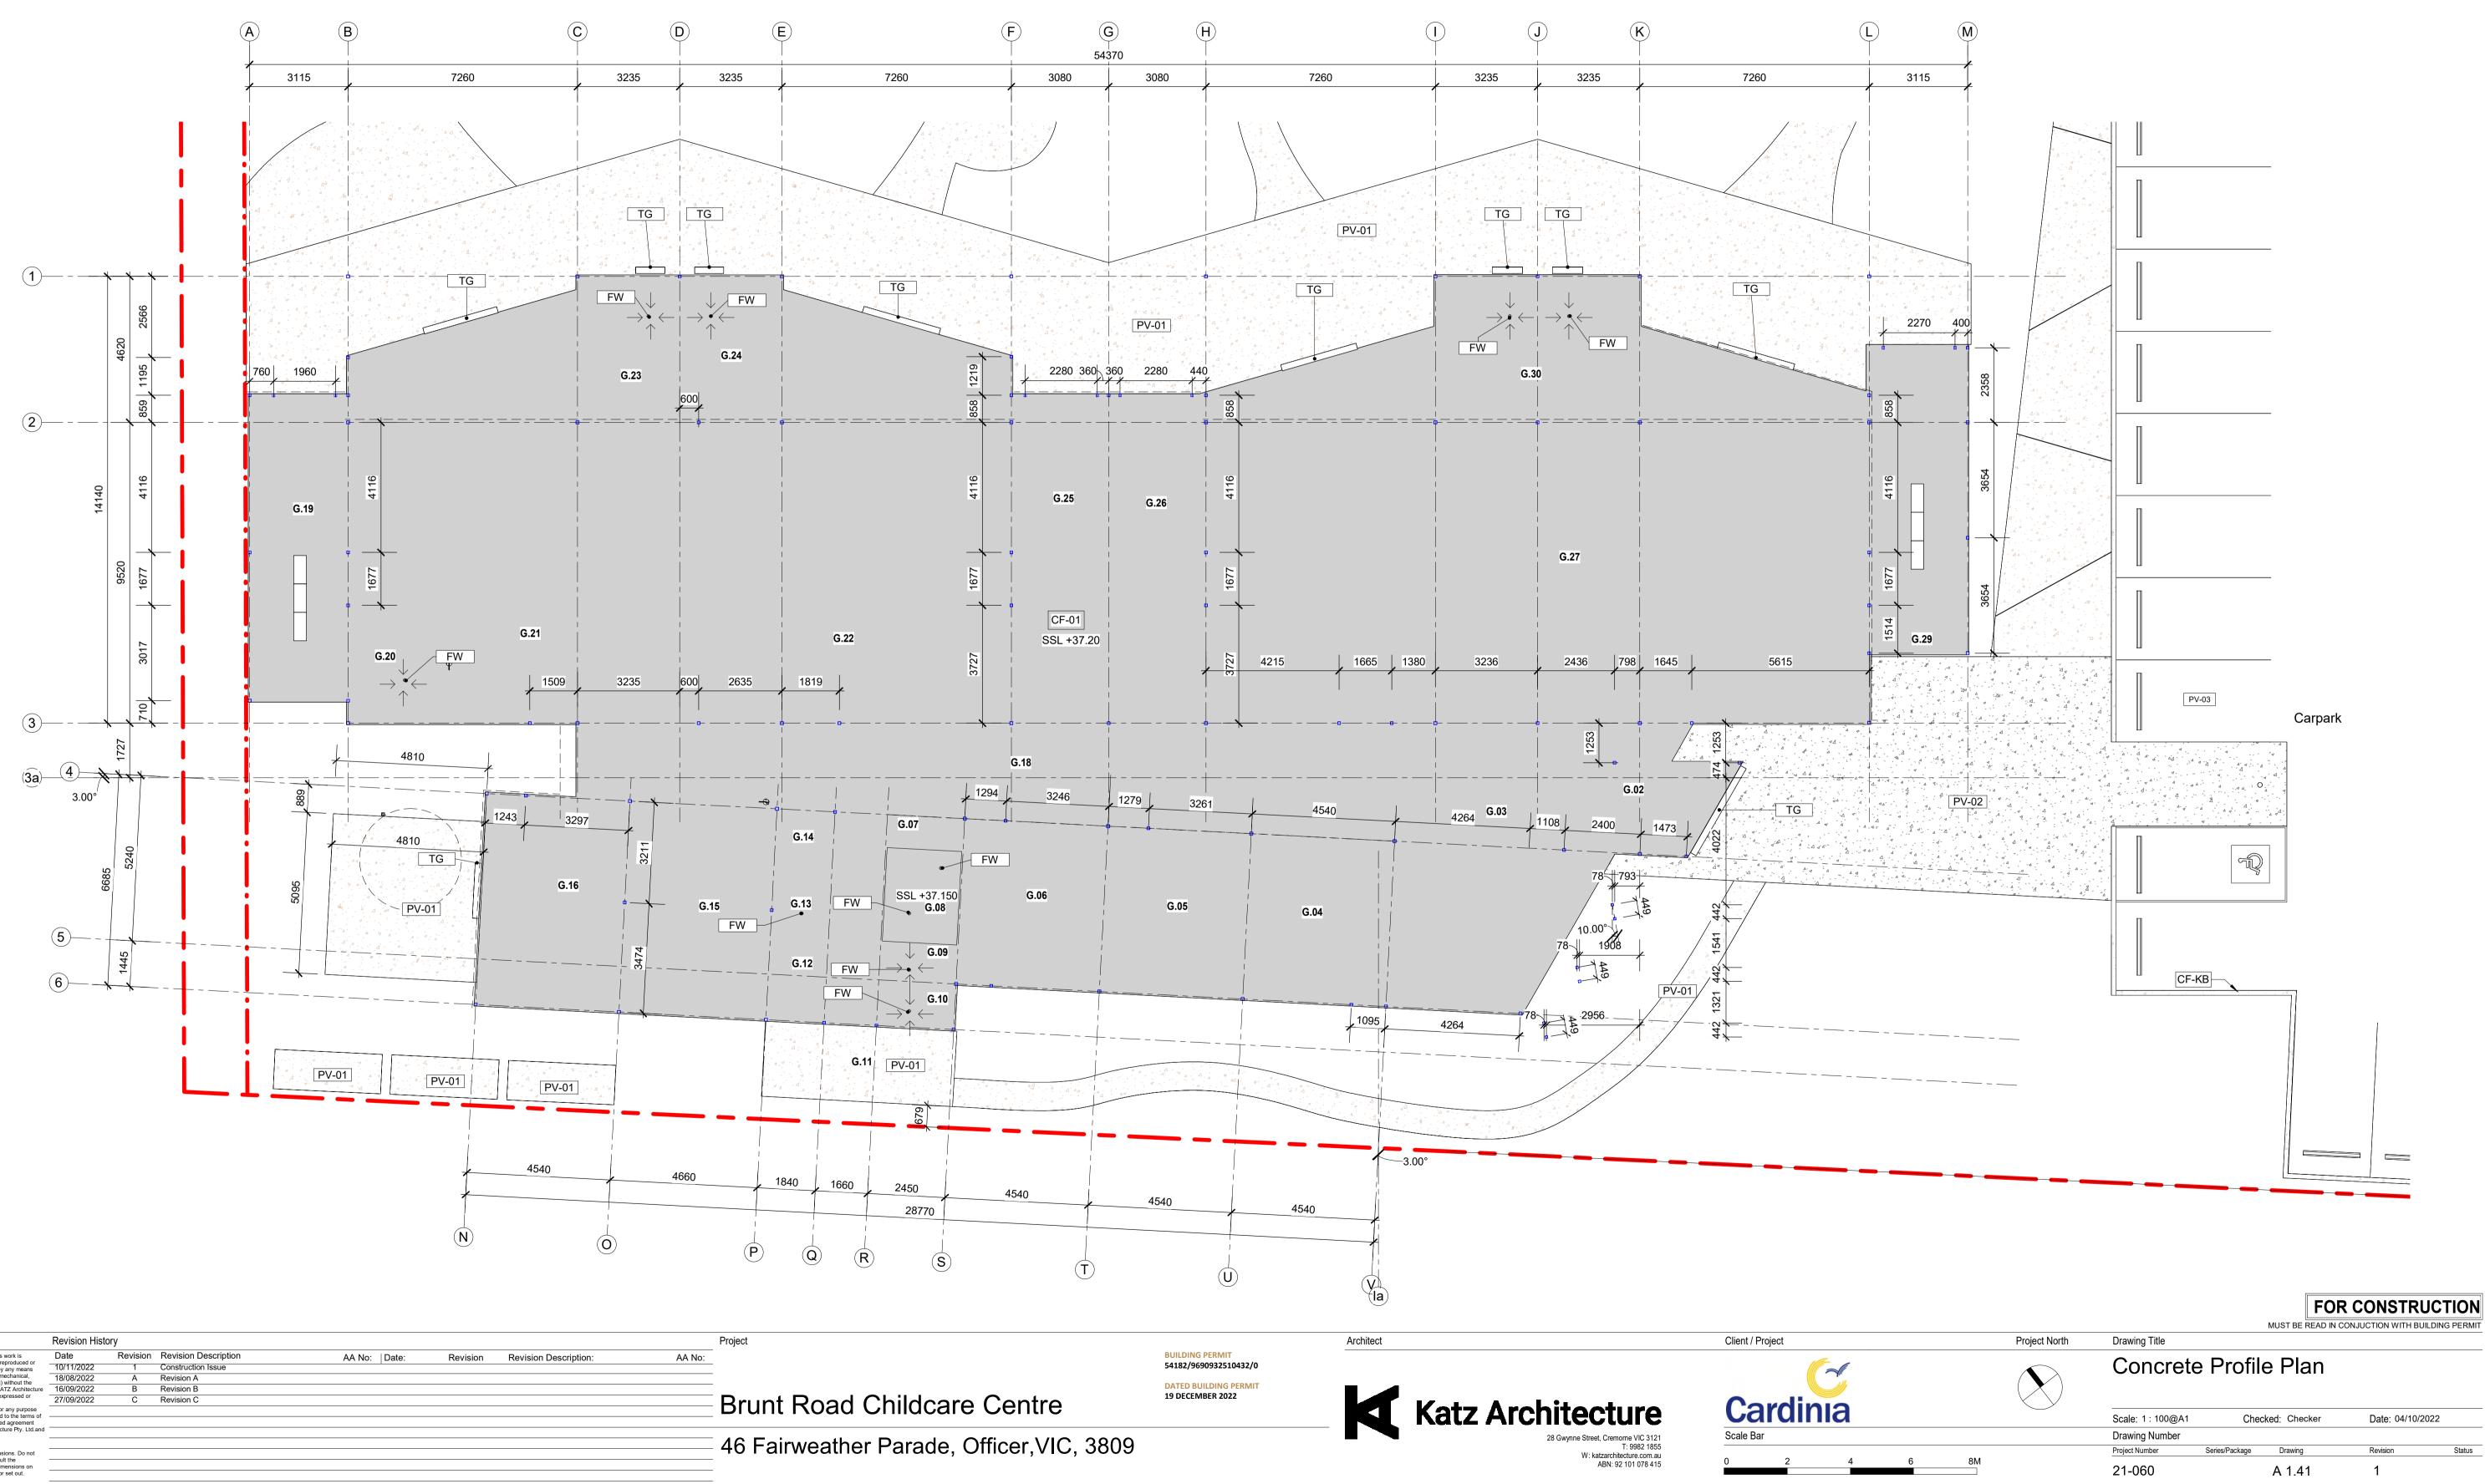

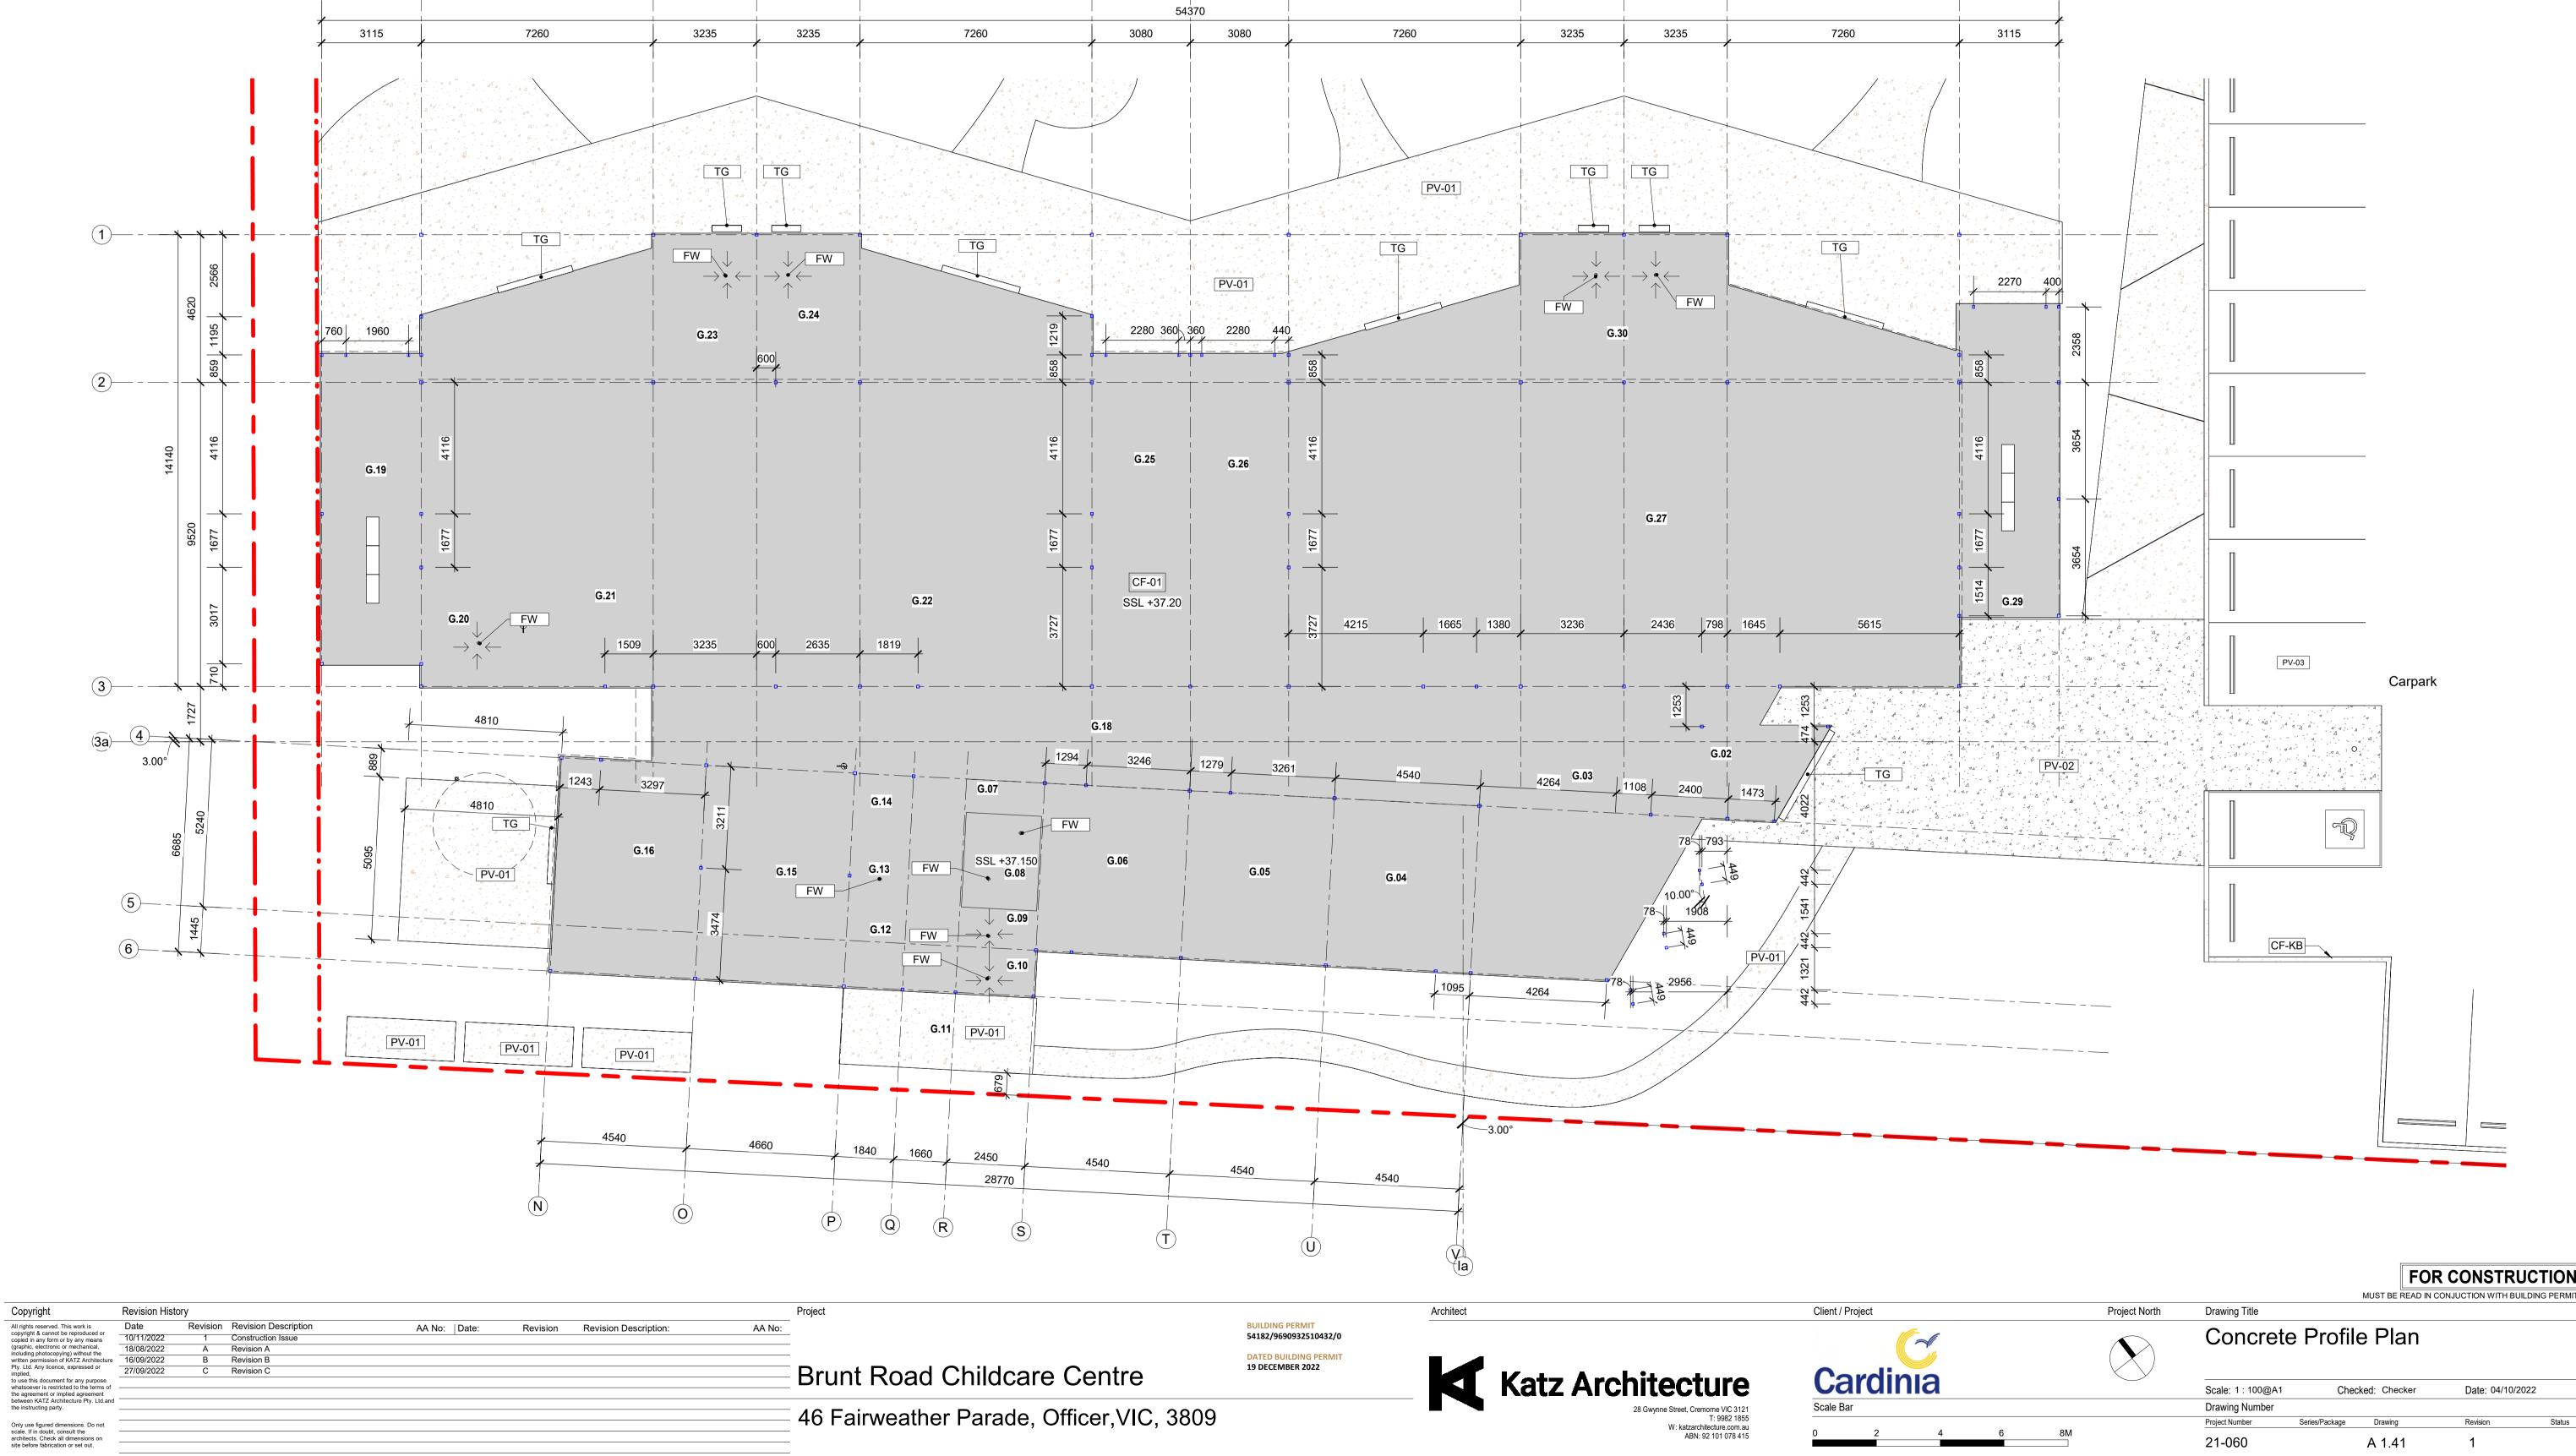

LEGEND & GENERAL NOTES:

1. REFER TO SERVICE DRAWINGS FOR SERVICE DETAILS

- 2. REFER TO STRUCTURAL DRAWINGS FOR STRUCTURAL DETAILS
- 3. REFER TO CIVIL DRAWINGS FOR SITE LEVELS
- 4. REFER TO FINISHES SCHEDULE FOR ALL COLOURS AND FINISHES SPECIFICATIONS DI.01 1 DOOR No. FOR 1 OR MORE DOORS TO ROOM 1.01REFER TO DOOR SCHEDULE FOR DETAILS

A1

- DETAIL DRAWING REFERENCE SYMBOL REFER TO DETAIL DRAWING NOTED
- SRL: 32.47 STRUCTURAL RL ABOVE DATUM A.H.D
- RL: 27.50 REDUCED LEVEL ABOVE DATUM
- FL: 28,000 FINISH FLOOR LEVEL ABOVE DATUM


NOTES: - LOCALISED 15MM DEPRESSIONS TO FW WITH GRADED FALL TO WASTE (APPROX. 1.2M RADIUS FROM FW)

- CF-01 TO BUILDING SLAB

- PV-01 FINISH UNLESS NOTED OTHERWISE TO EXTERNAL PAVEMENTS

Scale: 1 : 100@A1	Chec	ked: Checker	Date: 04/10/2	2022
Drawing Number				
Project Number	Series/Package	Drawing	Revision	Status
21-060		A 1.41	1	

Printed date: 10/11/2022 12:14:09 PM

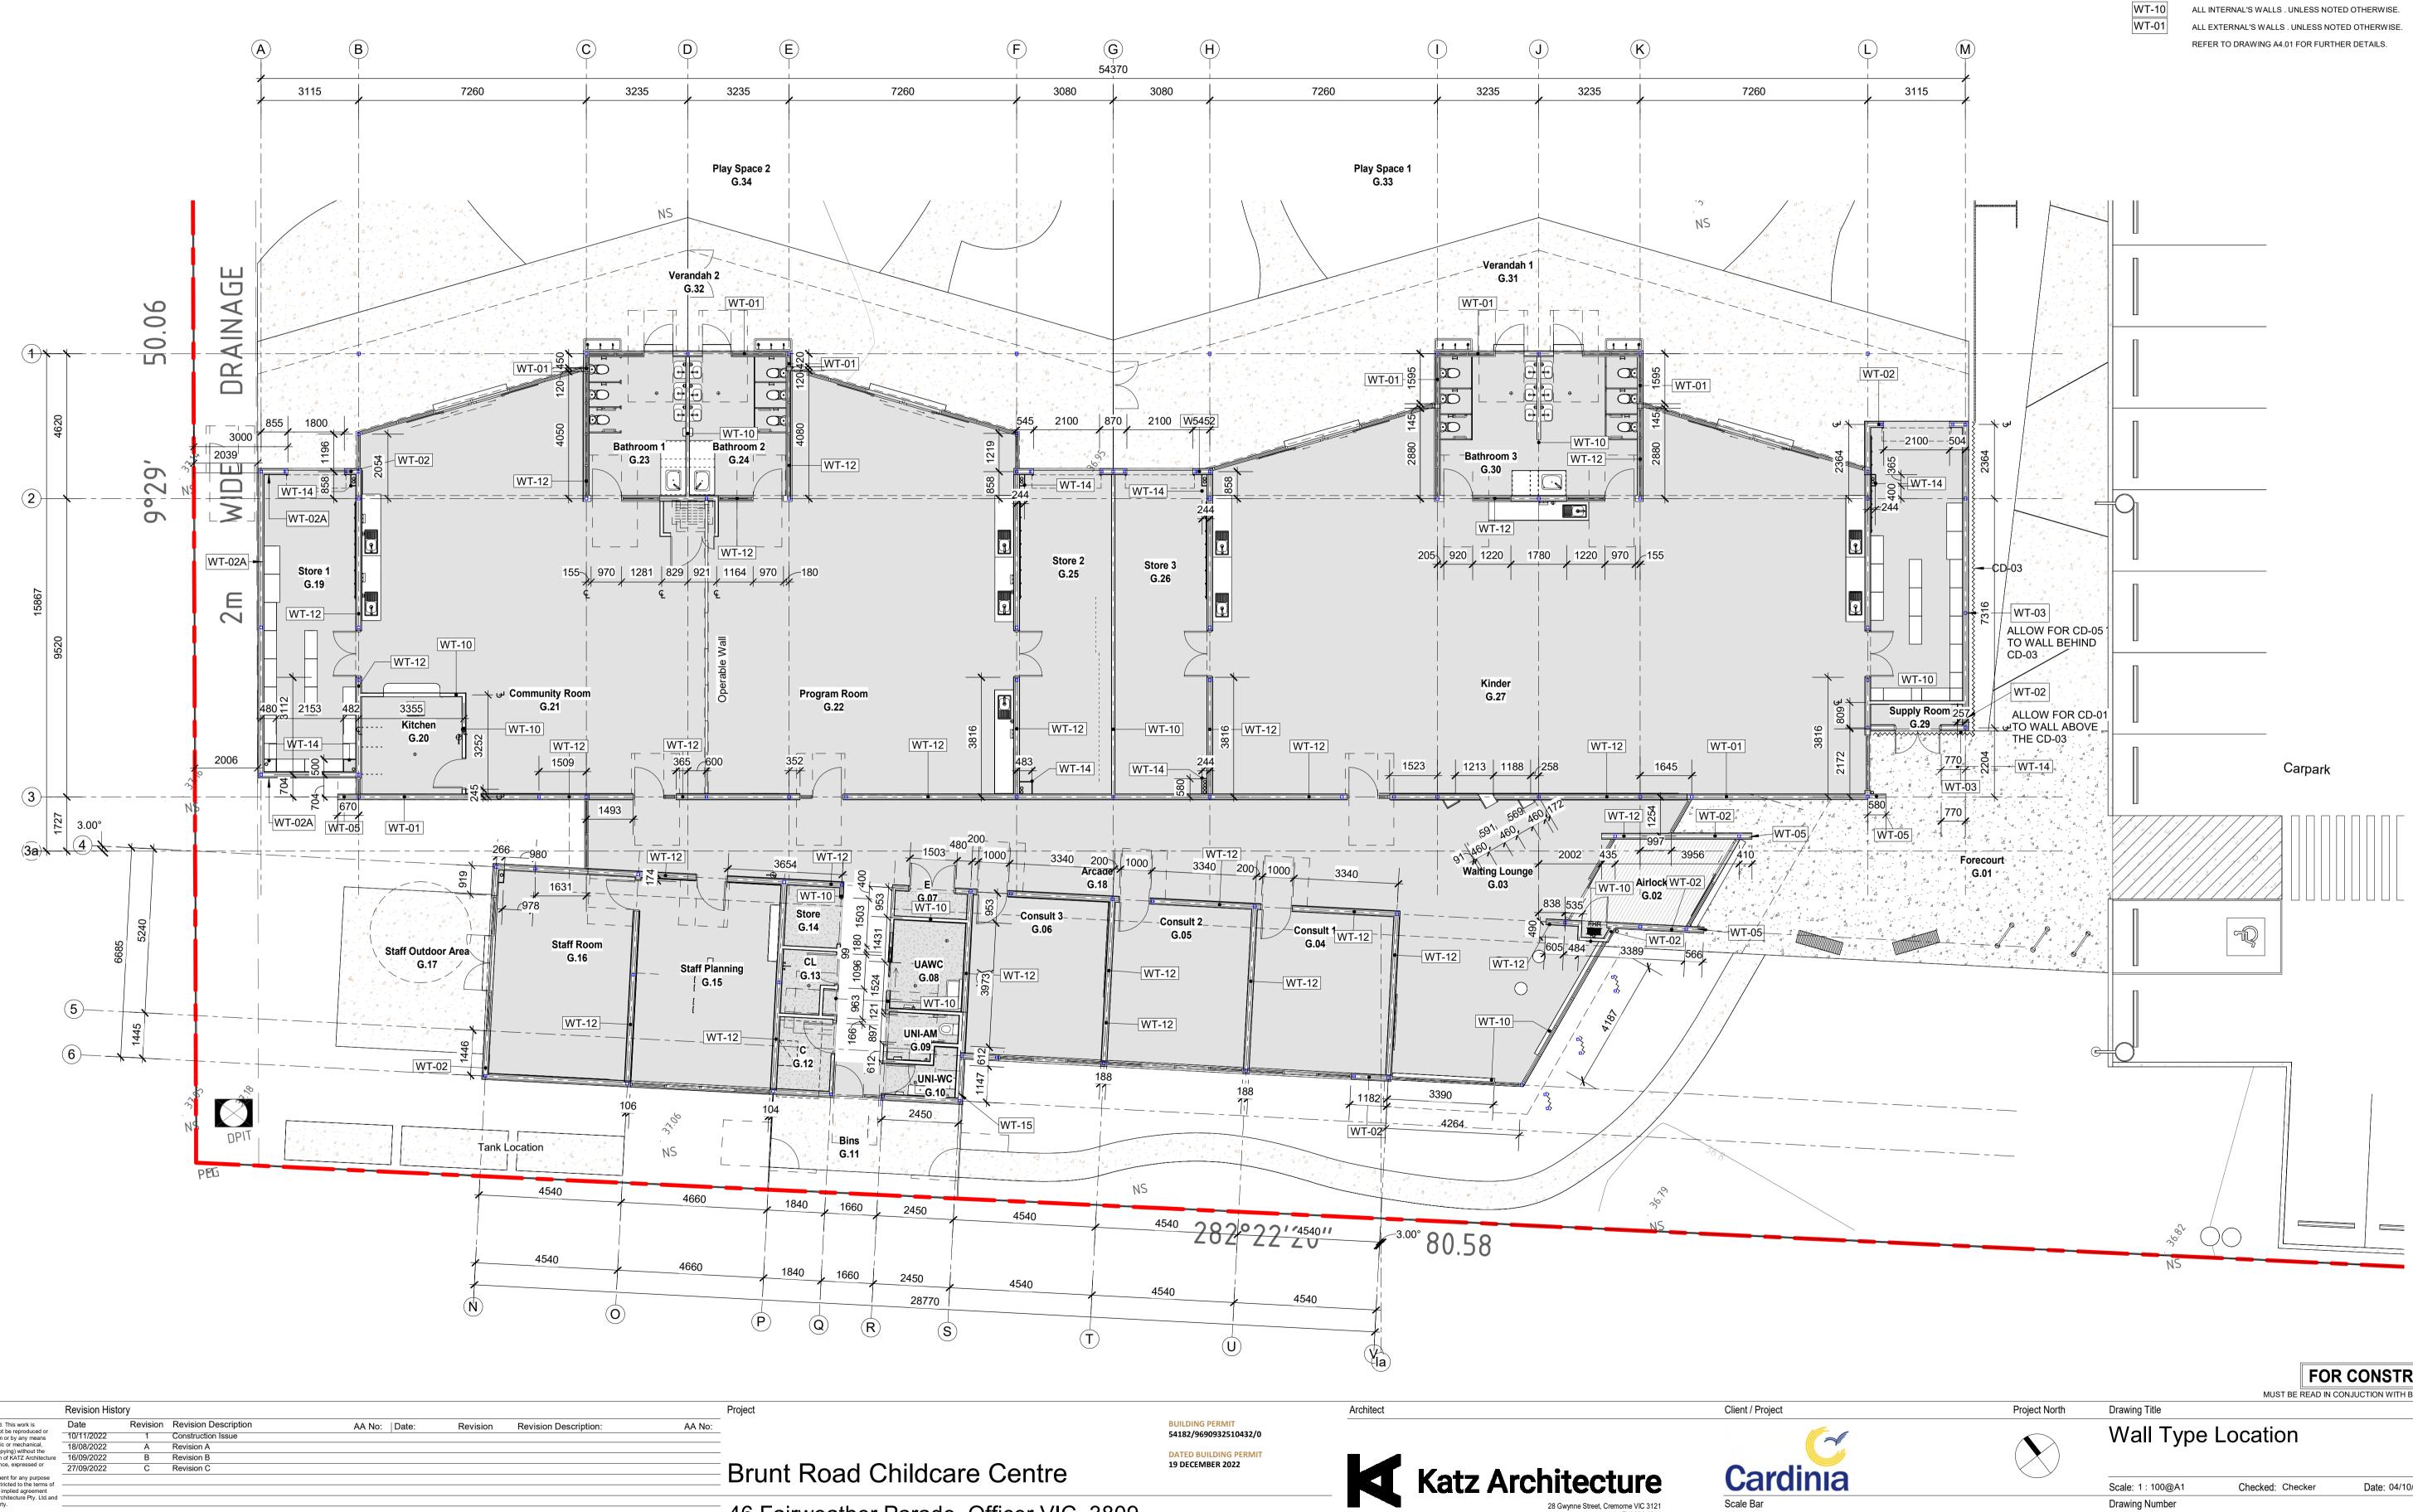

Copyright	Revision Hist	tory							Project
All rights reserved. This work is	Date	Revision	Revision Description	AA No:	Date:	Revision	Revision Description:	AA No:	_
copyright & cannot be reproduced or copied in any form or by any means	10/11/2022	1	Construction Issue		1		•		-
(graphic, electronic or mechanical, including photocopying) without the	18/08/2022	А	Revision A						_
written permission of KATZ Architecture	16/09/2022	В	Revision B						_
Pty. Ltd. Any licence, expressed or implied,	27/09/2022	С	Revision C						Brunt Road Ch
to use this document for any purpose whatsoever is restricted to the terms of									DIUIIL NUAU UII
the agreement or implied agreement									_
between KATZ Architecture Pty. Ltd.and the instructing party.									
51 ,									46 Fairweather Pa
Only use figured dimensions. Do not scale. If in doubt, consult the									
architects. Check all dimensions on									_
site before fabrication or set out.									

Parade, Officer, VIC, 3809

28 Gwynne Street, Cremorne VIC 3121 T: 9982 1855 W: katzarchitecture.com.au ABN: 92 101 078 415

LEGEND & GENERAL NOTES:

1. REFER TO SERVICE DRAWINGS FOR SERVICE DETAILS

2. REFER TO STRUCTURAL DRAWINGS FOR STRUCTURAL DETAILS

3. REFER TO CIVIL DRAWINGS FOR SITE LEVELS

- 4. REFER TO FINISHES SCHEDULE FOR ALL COLOURS AND FINISHES SPECIFICATIONS DOOR No. FOR 1 OR MORE DOORS TO ROOM 1.01REFER TO DOOR SCHEDULE FOR DETAILS
- DETAIL DRAWING REFERENCE SYMBOL REFER TO DETAIL DRAWING NOTED
- STRUCTURAL RL ABOVE DATUM A.H.D
- REDUCED LEVEL ABOVE DATUM

NOTE:

FINISH FLOOR LEVEL ABOVE DATUM

FOR CONSTRUCTION


MUST BE READ IN CONJUCTION WITH BUILDING PERMI


8M

Scale: 1: 100@A1	Chec	ked: Checker	Date: 04/10/2	2022
Drawing Number				
Project Number	Series/Package	Drawing	Revision	Status
21-060		A 1.51	1	

Printed date: 10/11/2022 12:14:18 PM




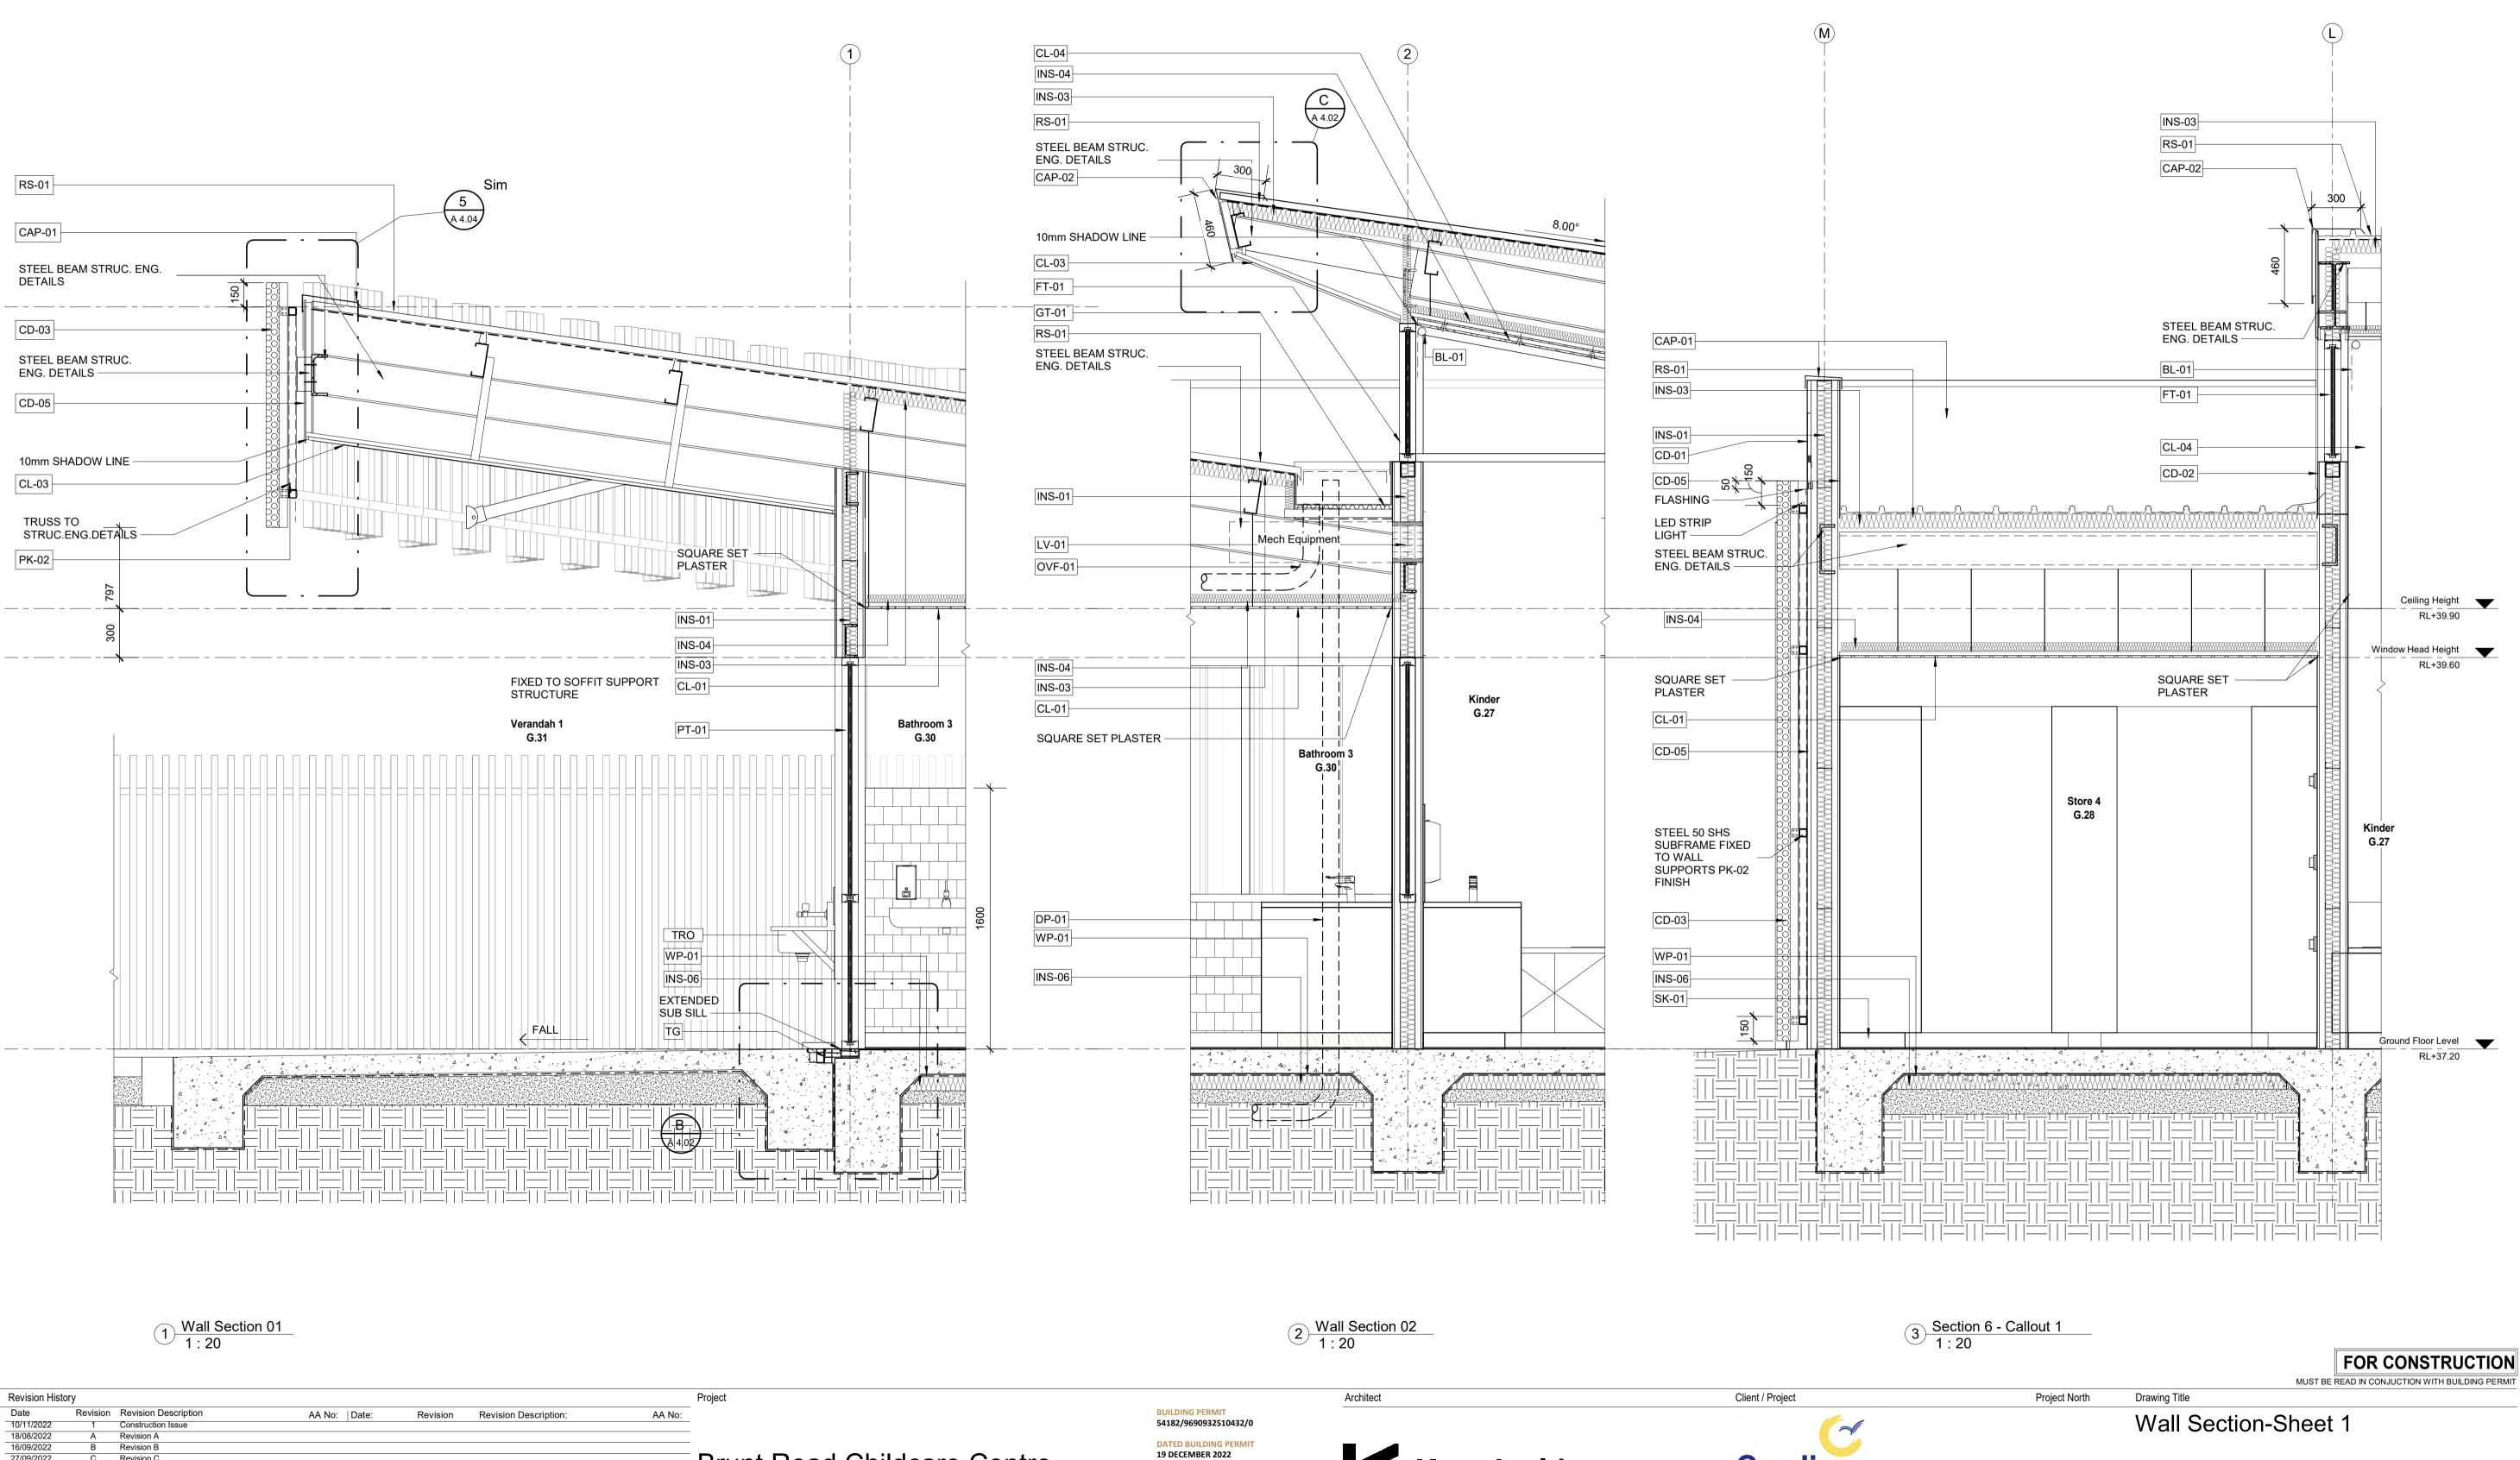

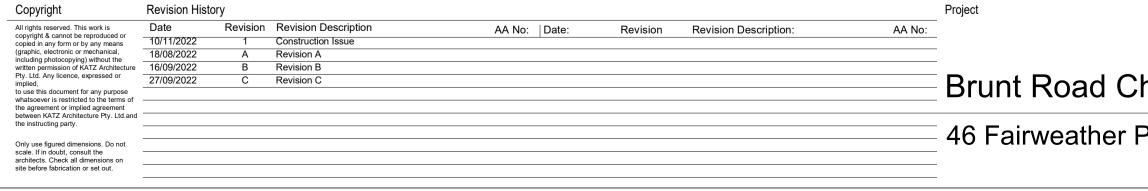

Brunt Road Childcare Centre


Katz Architecture 28 Gwynne Street, Cremorne VIC 3121 T: 9982 1855 W: katzarchitecture.com.au ABN: 92 101 078 415

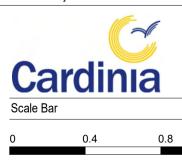

46 Fairweather Parade, Officer, VIC, 3809

	Scale: 1:20@A1	Checked: Checker	Date: 04/10/202	22
	Drawing Number			
	Project Number	Series/Package Drawing	Revision	Status
1.2 1.6M	21-060	A 2.01	1	

Printed date: 10/11/2022 12:14:20 PM

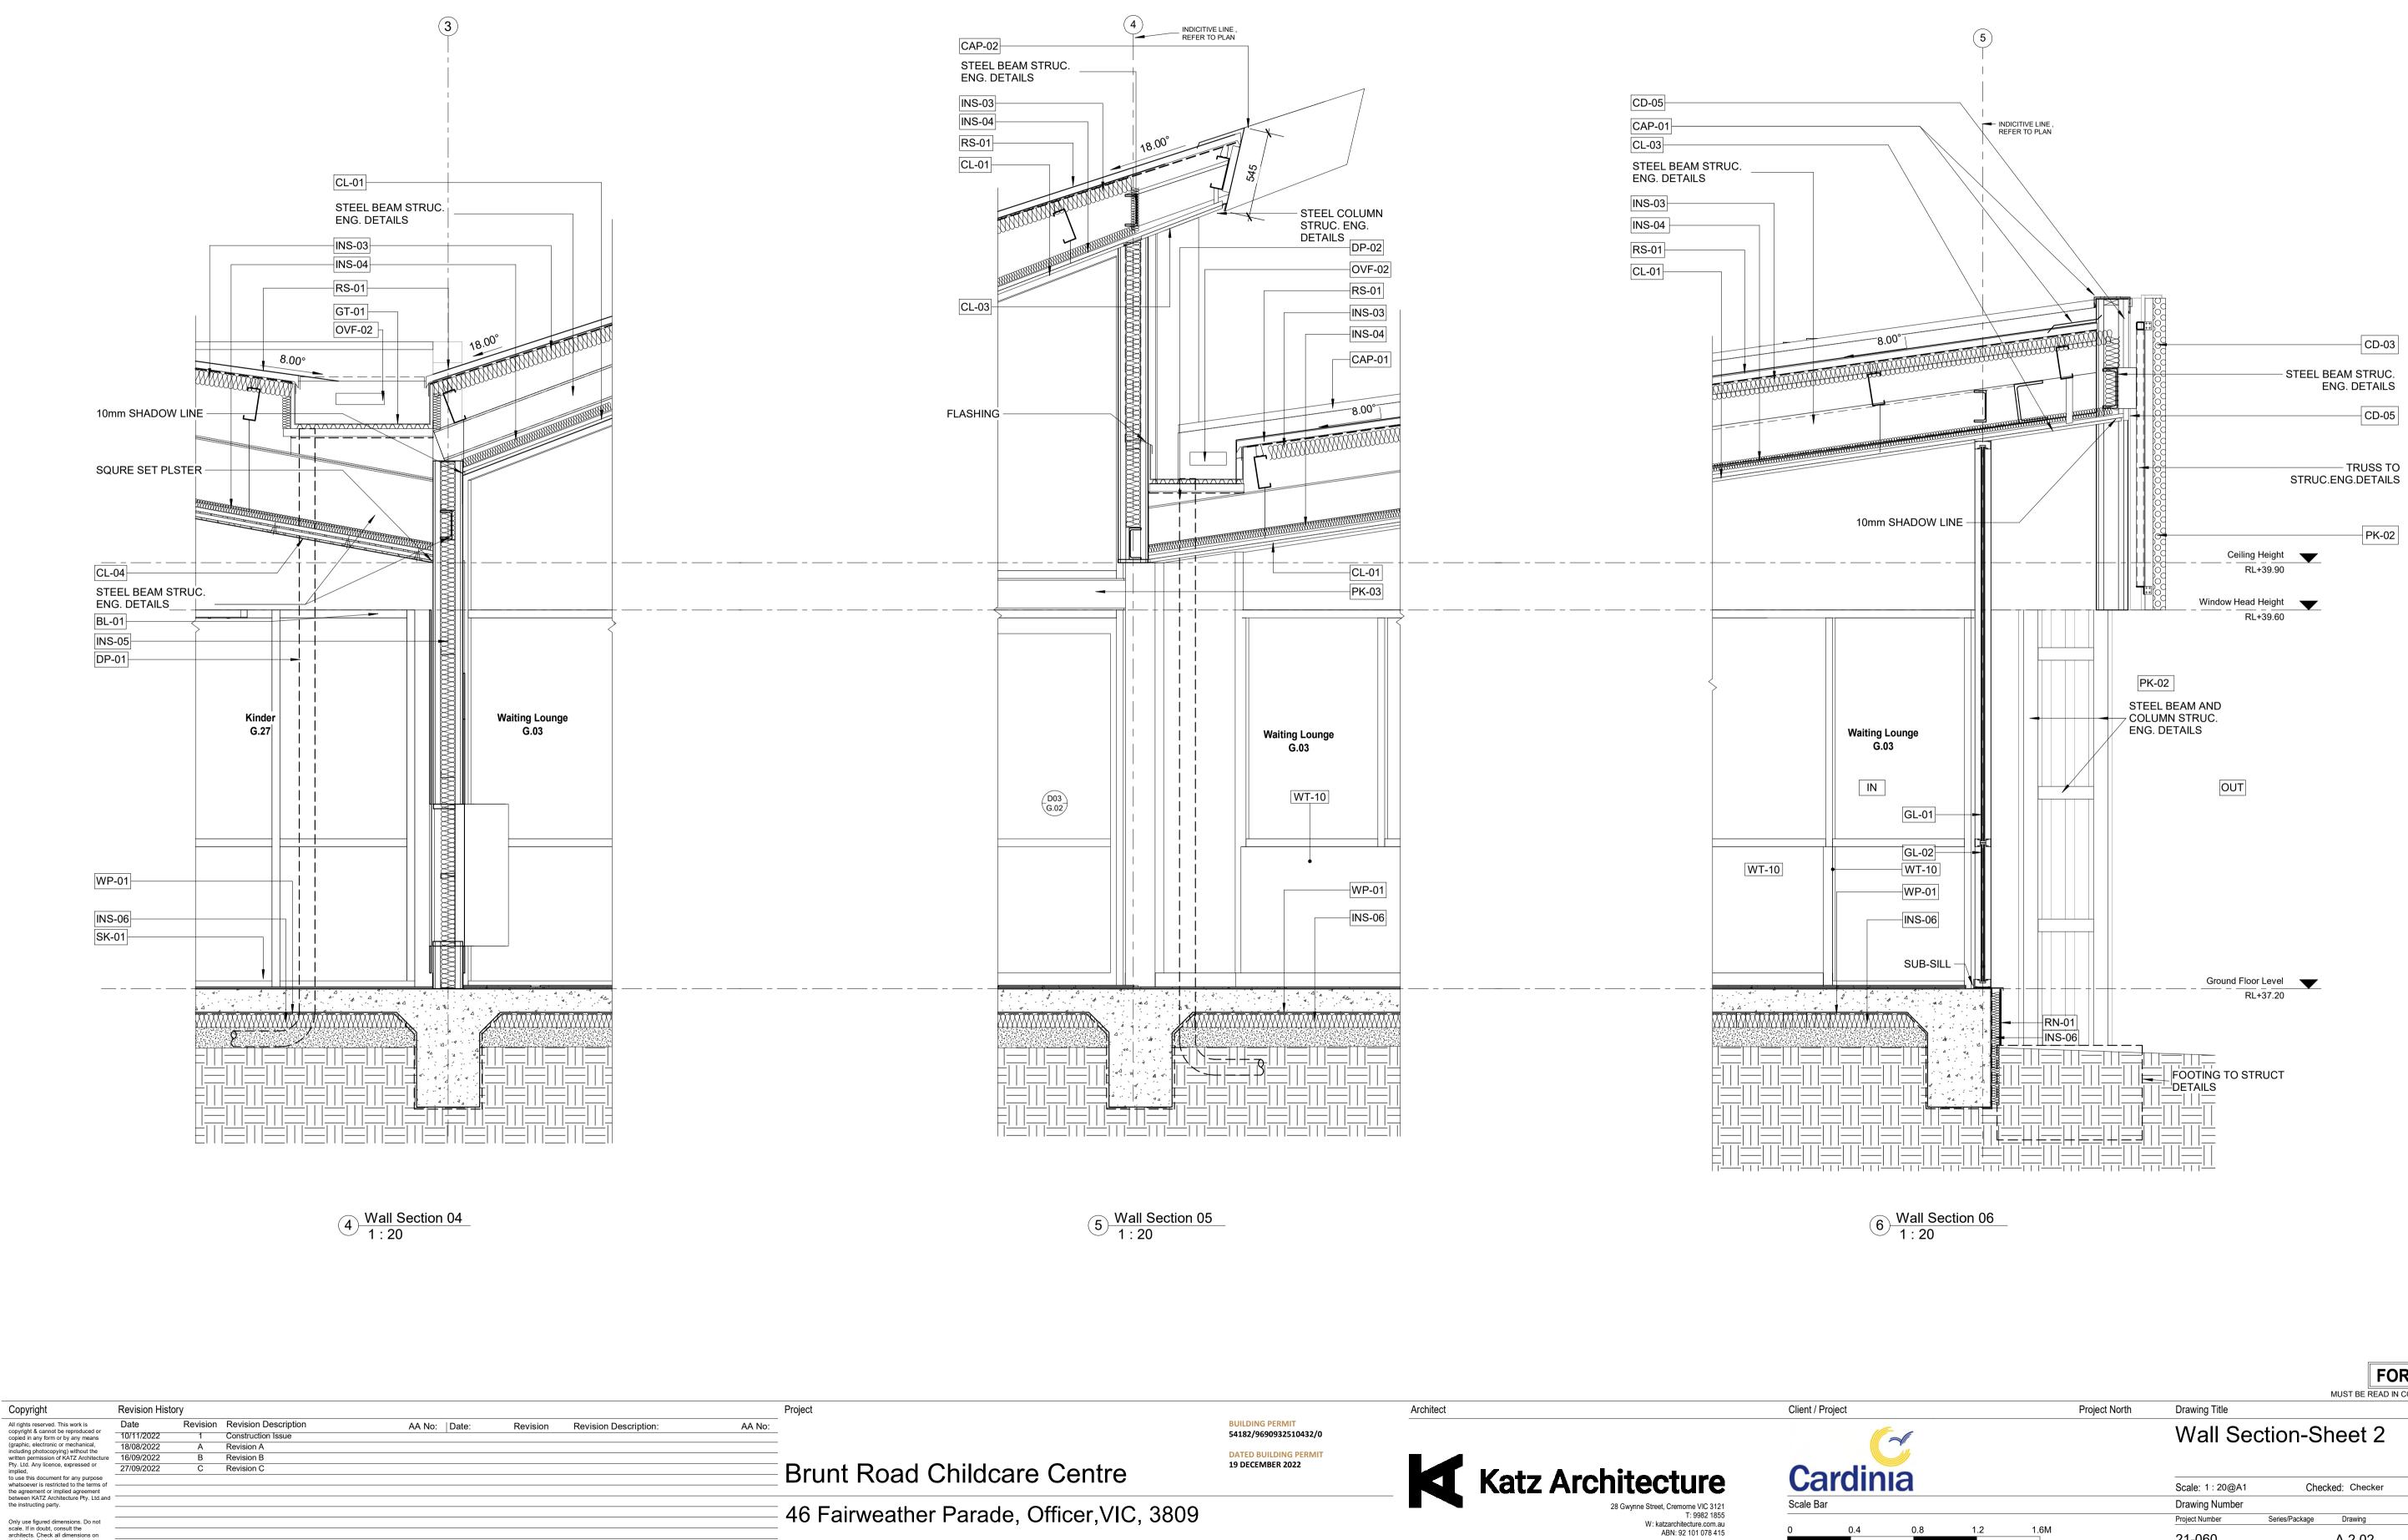

Only use figured dimensions. Do not scale. If in doubt, consult the architects. Check all dimensions on site before fabrication or set out.

Copyright

LEGEND & GENERAL NOTES:

1. REFER TO SERVICE DRAWINGS FOR SERVICE DETAILS

2. REFER TO STRUCTURAL DRAWINGS FOR STRUCTURAL DETAILS

3. REFER TO CIVIL DRAWINGS FOR SITE LEVELS

4. REFER TO FINISHES SCHEDULE FOR ALL COLOURS AND FINISHES SPECIFICATIONS DOOR No. FOR 1 OR MORE DOORS TO ROOM 1.01REFER TO DOOR SCHEDULE FOR DETAILS

A1


- DETAIL DRAWING REFERENCE SYMBOL REFER TO DETAIL DRAWING NOTED
- STRUCTURAL RL ABOVE DATUM A.H.D REDUCED LEVEL ABOVE DATUM
- FL: 28,000 FINISH FLOOR LEVEL ABOVE DATUM

FOR CONSTRUCTION

MUST BE READ IN CONJUCTION WITH BUILDING PERMI

	Scale: 1 : 20@A1	Checked: Checker	Date: 04/10/2022	
	Drawing Number			
	Project Number	Series/Package Drawing	Revision	Status
1.2 1.6M	21-060	A 2.02	1	

Printed date: 10/11/2022 12:14:21 PM

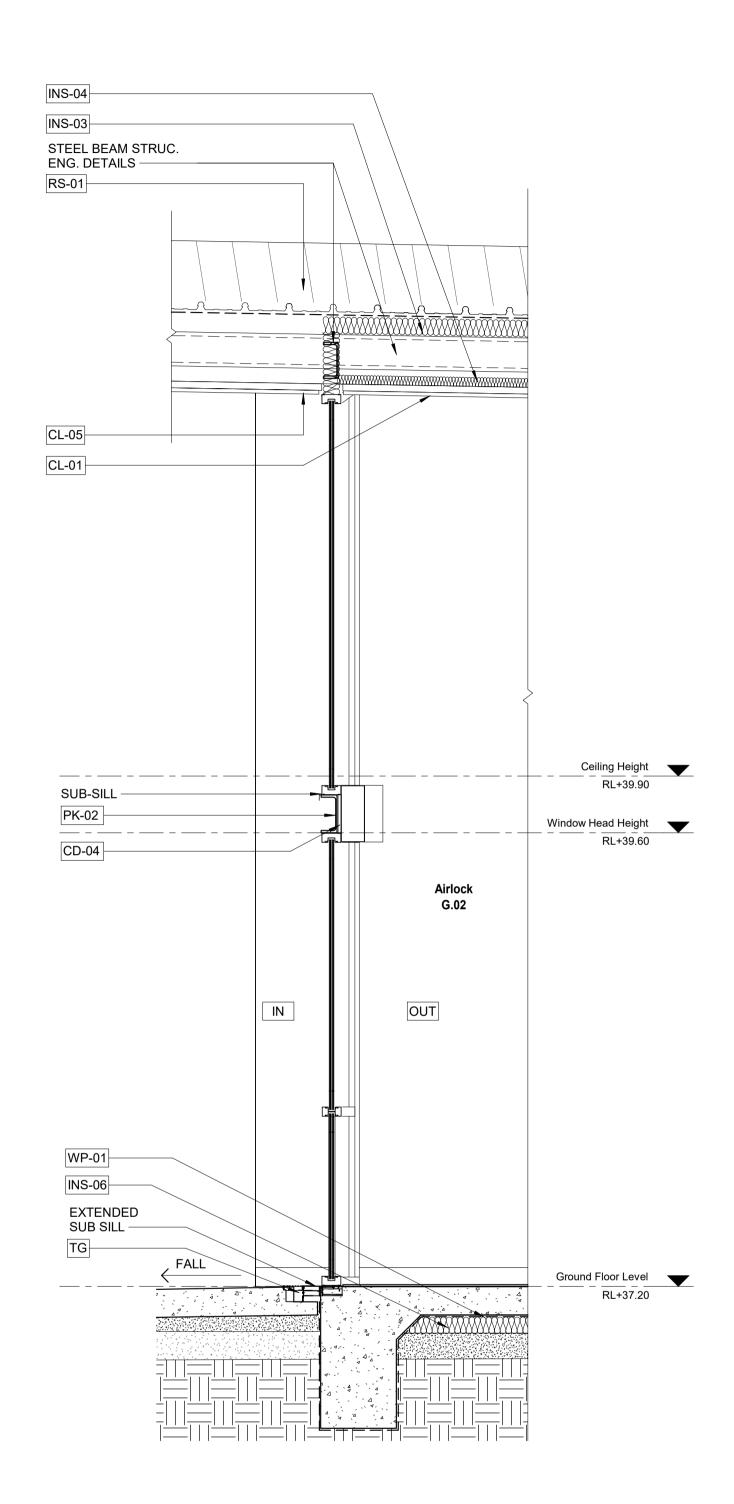

Copyright	Revision Hist	ory						Project
All rights reserved. This work is copyright & cannot be reproduced or copied in any form or by any means (graphic, electronic or mechanical, including photocopying) without the written permission of KATZ Architecture	Date	Revision	Revision Description	AA No: Date:	Revision	Revision Description:	AA No:	
	10/11/2022	1	Construction Issue			•		
	18/08/2022	А	Revision A					
	16/09/2022	В	Revision B					
Pty. Ltd. Any licence, expressed or implied,	27/09/2022	С	Revision C					Brunt Road Cl
to use this document for any purpose whatsoever is restricted to the terms of								Diuni Nuau Ci
the agreement or implied agreement								
between KATZ Architecture Pty. Ltd.and the instructing party.								
-								46 Fairweather F
Only use figured dimensions. Do not scale. If in doubt, consult the								
architects. Check all dimensions on								
site before fabrication or set out.								

Childcare Centre


Parade, Officer, VIC, 3809

BUILDING PERMIT 54182/9690932510432/0 DATED BUILDING PERMIT 19 DECEMBER 2022



Architect

- Katz Architecture 28 Gwynne Street, Cremorne VIC 3121 12 9982 1855 W: katzarchitecture.com.au ABN: 92 101 078 415

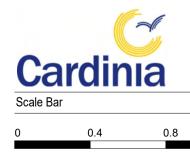

Client / Project

LEGEND & GENERAL NOTES:

1. REFER TO SERVICE DRAWINGS FOR SERVICE DETAILS

2. REFER TO STRUCTURAL DRAWINGS FOR STRUCTURAL DETAILS

3. REFER TO CIVIL DRAWINGS FOR SITE LEVELS

- 4. REFER TO FINISHES SCHEDULE FOR ALL COLOURS AND FINISHES SPECIFICATIONS DOOR No. FOR 1 OR MORE DOORS TO ROOM 1.01REFER TO DOOR SCHEDULE FOR DETAILS

DETAIL DRAWING REFERENCE SYMBOL REFER TO DETAIL DRAWING NOTED

STRUCTURAL RL ABOVE DATUM A.H.D

REDUCED LEVEL ABOVE DATUM

FOR CONSTRUCTION

MUST BE READ IN CONJUCTION WITH BUILDING PERMIT


Wall Section- Sheet 3


		Scale: 1 : 20@A1	Check	(ed: Checker	Date: 04/10/2	022
		Drawing Number				
		Project Number	Series/Package	Drawing	Revision	Status
1.2	1.6M	21-060		A 2.03	1	

Drawing Title

Project North

Printed date: 10/11/2022 12:14:21 PM

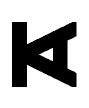

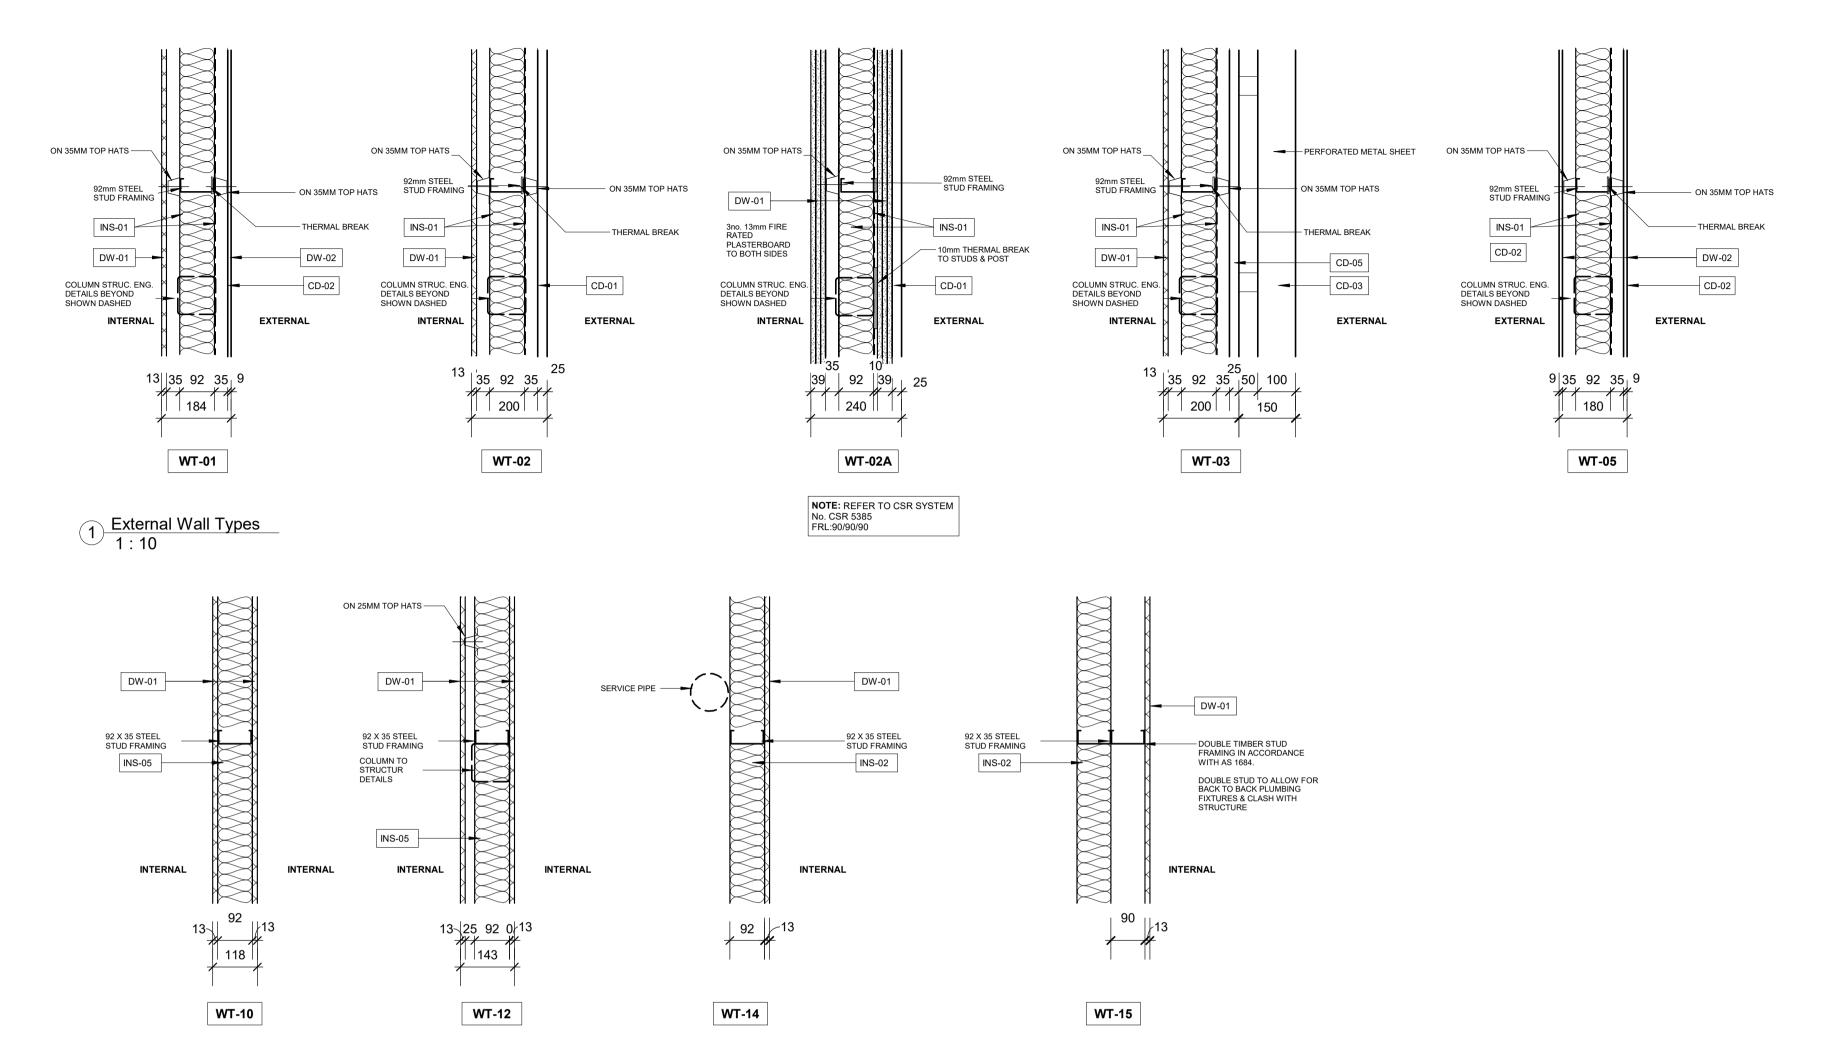


2 Internal Wall Types 1 : 10

Copyright	Revision Hist	tory							Project
All rights reserved. This work is copyright & cannot be reproduced or	Date	Revision	Revision Description	AA No:	Date:	Revision	Revision Description:	AA No:	-
copied in any form or by any means	10/11/2022	1	Construction Issue						-
(graphic, electronic or mechanical, including photocopying) without the	18/08/2022	A	Revision A						-
written permission of KATZ Architecture	16/09/2022	В	Revision B						-
Pty. Ltd. Any licence, expressed or implied.	27/09/2022	С	Revision C						Brunt Road Childcare Centre
to use this document for any purpose whatsoever is restricted to the terms of	04/10/2022	D	Tender addenda-1						Divili Ruau Unilucare Centre
the agreement or implied agreement									
between KATZ Architecture Pty. Ltd.and the instructing party.									
									46 Fairweather Parade, Officer, VIC,
Only use figured dimensions. Do not									
scale. If in doubt, consult the architects. Check all dimensions on									-
site before fabrication or set out.									-

BUILDING PERMIT 54182/9690932510432/0

Parade, Officer,VIC, 3809



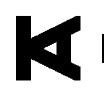

Architect

Katz Architecture 28 Gwynne Street, Cremorne VIC 3121 T: 9982 1855 W: katzarchitecture.com.au ABN: 92 101 078 415



Client / Project

LEGEND & GENERAL NOTES:

1. REFER TO SERVICE DRAWINGS FOR SERVICE DETAILS

2. REFER TO STRUCTURAL DRAWINGS FOR STRUCTURAL DETAILS

3. REFER TO CIVIL DRAWINGS FOR SITE LEVELS

- 4. REFER TO FINISHES SCHEDULE FOR ALL COLOURS AND FINISHES SPECIFICATIONS DI.01 1 DOOR No. FOR 1 OR MORE DOORS TO ROOM 1.01REFER TO DOOR SCHEDULE FOR DETAILS

DETAIL DRAWING REFERENCE SYMBOL REFER TO DETAIL DRAWING NOTED

STRUCTURAL RL ABOVE DATUM A.H.D

RL: 27.50 REDUCED LEVEL ABOVE DATUM

FOR CONSTRUCTION

MUST BE READ IN CONJUCTION WITH BUILDING PERMIT


Project North

Wall Type


Drawing Title

Scale: 1 : 10@A1 Checked: Checker Date: 04/10/2022 Drawing Number Project Number Series/Package Drawing Status Revision 21-060 A 4.01 1

Printed date: 10/11/2022 12:14:22 PM

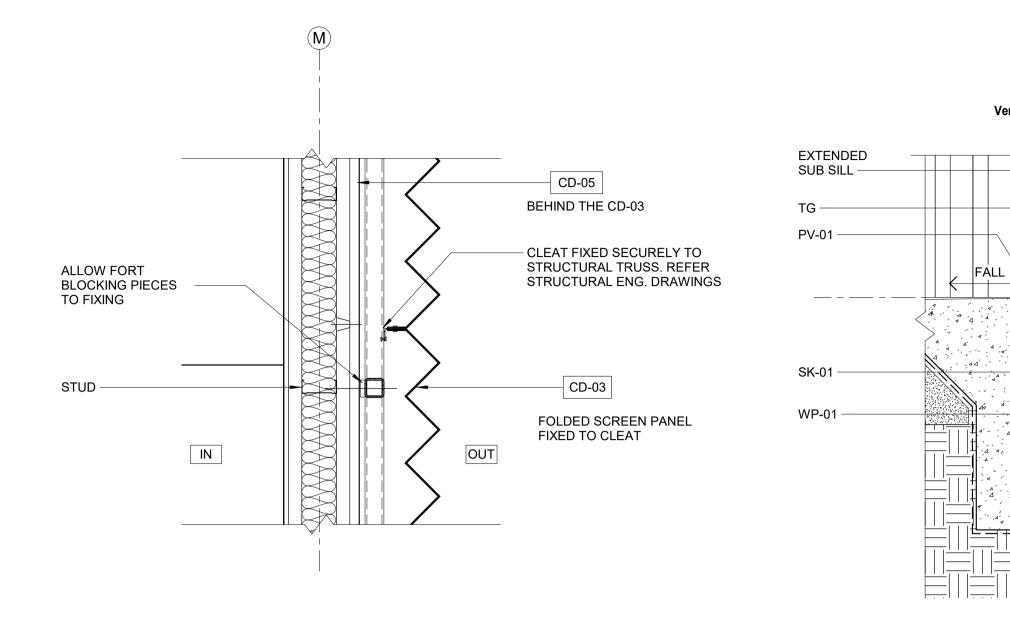

A Plan Detail A 1 : 10

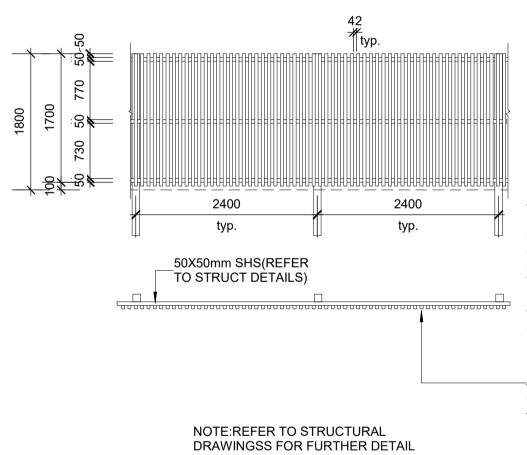


FINISH GROUND LEVEL


TYPICAL ELEVATION - STEP AS NECESSARY. ALL FENCING TO COMPLY WITH AS1926.1 GATES TO MATCH IN 50mm X 50mm STEEL FRAMES WITH 50% TRANSPARENCY LEVE

TYPICAL PLAN VIEW - BATTENS ONE SIDE

-42mm x 42mm KDHW DRESSED SPOTTED GUM TIMBER BATTEN. 42mm CENTRES BETWEEN BATTENS FIXED TO 50mm HORIZONTAL RAILS


Copyright	Revision Histo	ory							Project
All rights reserved. This work is	Date	Revision	Revision Description	AA No:	Date:	Revision	Revision Description:	AA No:	-
copyright & cannot be reproduced or copied in any form or by any means	10/11/2022	1	Construction Issue		-		•		-
(graphic, electronic or mechanical, including photocopying) without the	18/08/2022	А	Revision A						-
written permission of KATZ Architecture	16/09/2022	В	Revision B						-
Pty. Ltd. Any licence, expressed or implied,	27/09/2022	С	Revision C						Brunt Road Cl
to use this document for any purpose whatsoever is restricted to the terms of									Diunt Noau Ci
the agreement or implied agreement between KATZ Architecture Pty. Ltd.and									
the instructing party.									
									46 Fairweather F
Only use figured dimensions. Do not scale. If in doubt, consult the									
architects. Check all dimensions on									-
									_

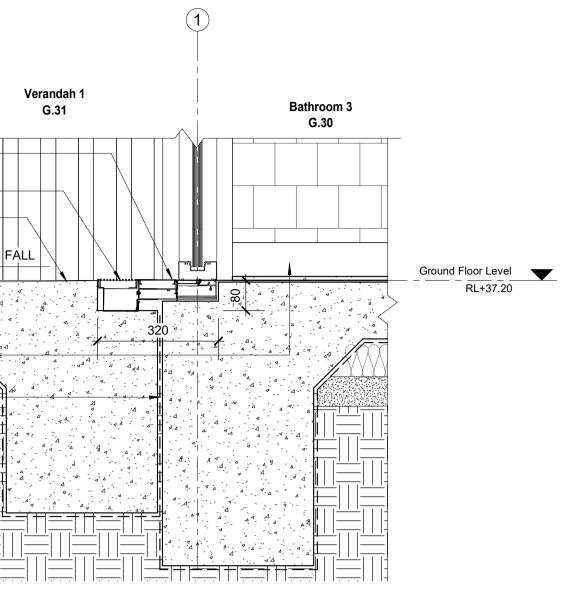

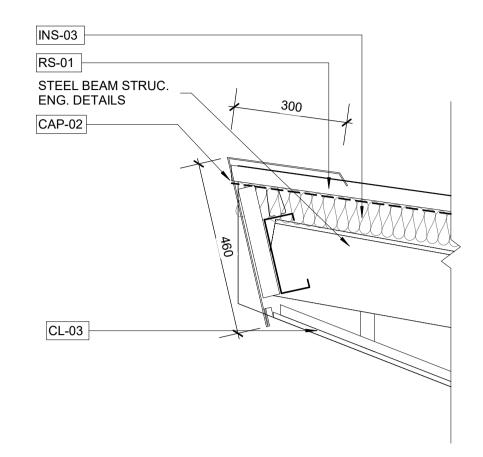


B Wall Section - Detail B 1:10

C Wall Section - Detail C 1:10

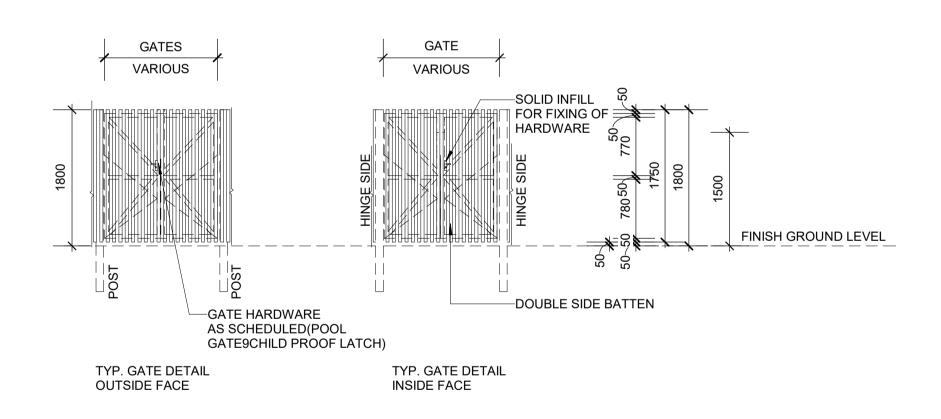

1 Typical Fence Detai(FN-02) 1 : 50

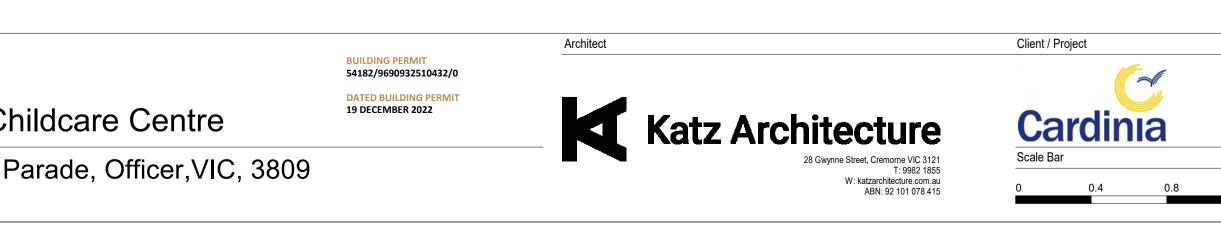

LEGEND & GENERAL NOTES:

1. REFER TO SERVICE DRAWINGS FOR SERVICE DETAILS

2. REFER TO STRUCTURAL DRAWINGS FOR STRUCTURAL DETAILS

3. REFER TO CIVIL DRAWINGS FOR SITE LEVELS

4. REFER TO FINISHES SCHEDULE FOR ALL COLOURS AND FINISHES SPECIFICATIONS DI.01 1 DOOR No. FOR 1 OR MORE DOORS TO ROOM 1.01REFER TO DOOR SCHEDULE FOR DETAILS

DETAIL DRAWING REFERENCE SYMBOL REFER TO DETAIL DRAWING NOTED

SRL: 32.47 STRUCTURAL RL ABOVE DATUM A.H.D

RL: 27.50 REDUCED LEVEL ABOVE DATUM

FFL: 28,000 FINISH FLOOR LEVEL ABOVE DATUM

FOR CONSTRUCTION

MUST BE READ IN CONJUCTION WITH BUILDING PERMIT


Construction and Fence Detail

		Scale: As indicated@A	1 Check	ed: Checker	Date: 04/10/2022	2
		Drawing Number				
		Project Number	Series/Package	Drawing	Revision	Status
1.2	1.6M	21-060		A 4.02	1	


Drawing Title

Project North

Printed date: 10/11/2022 12:14:22 PM

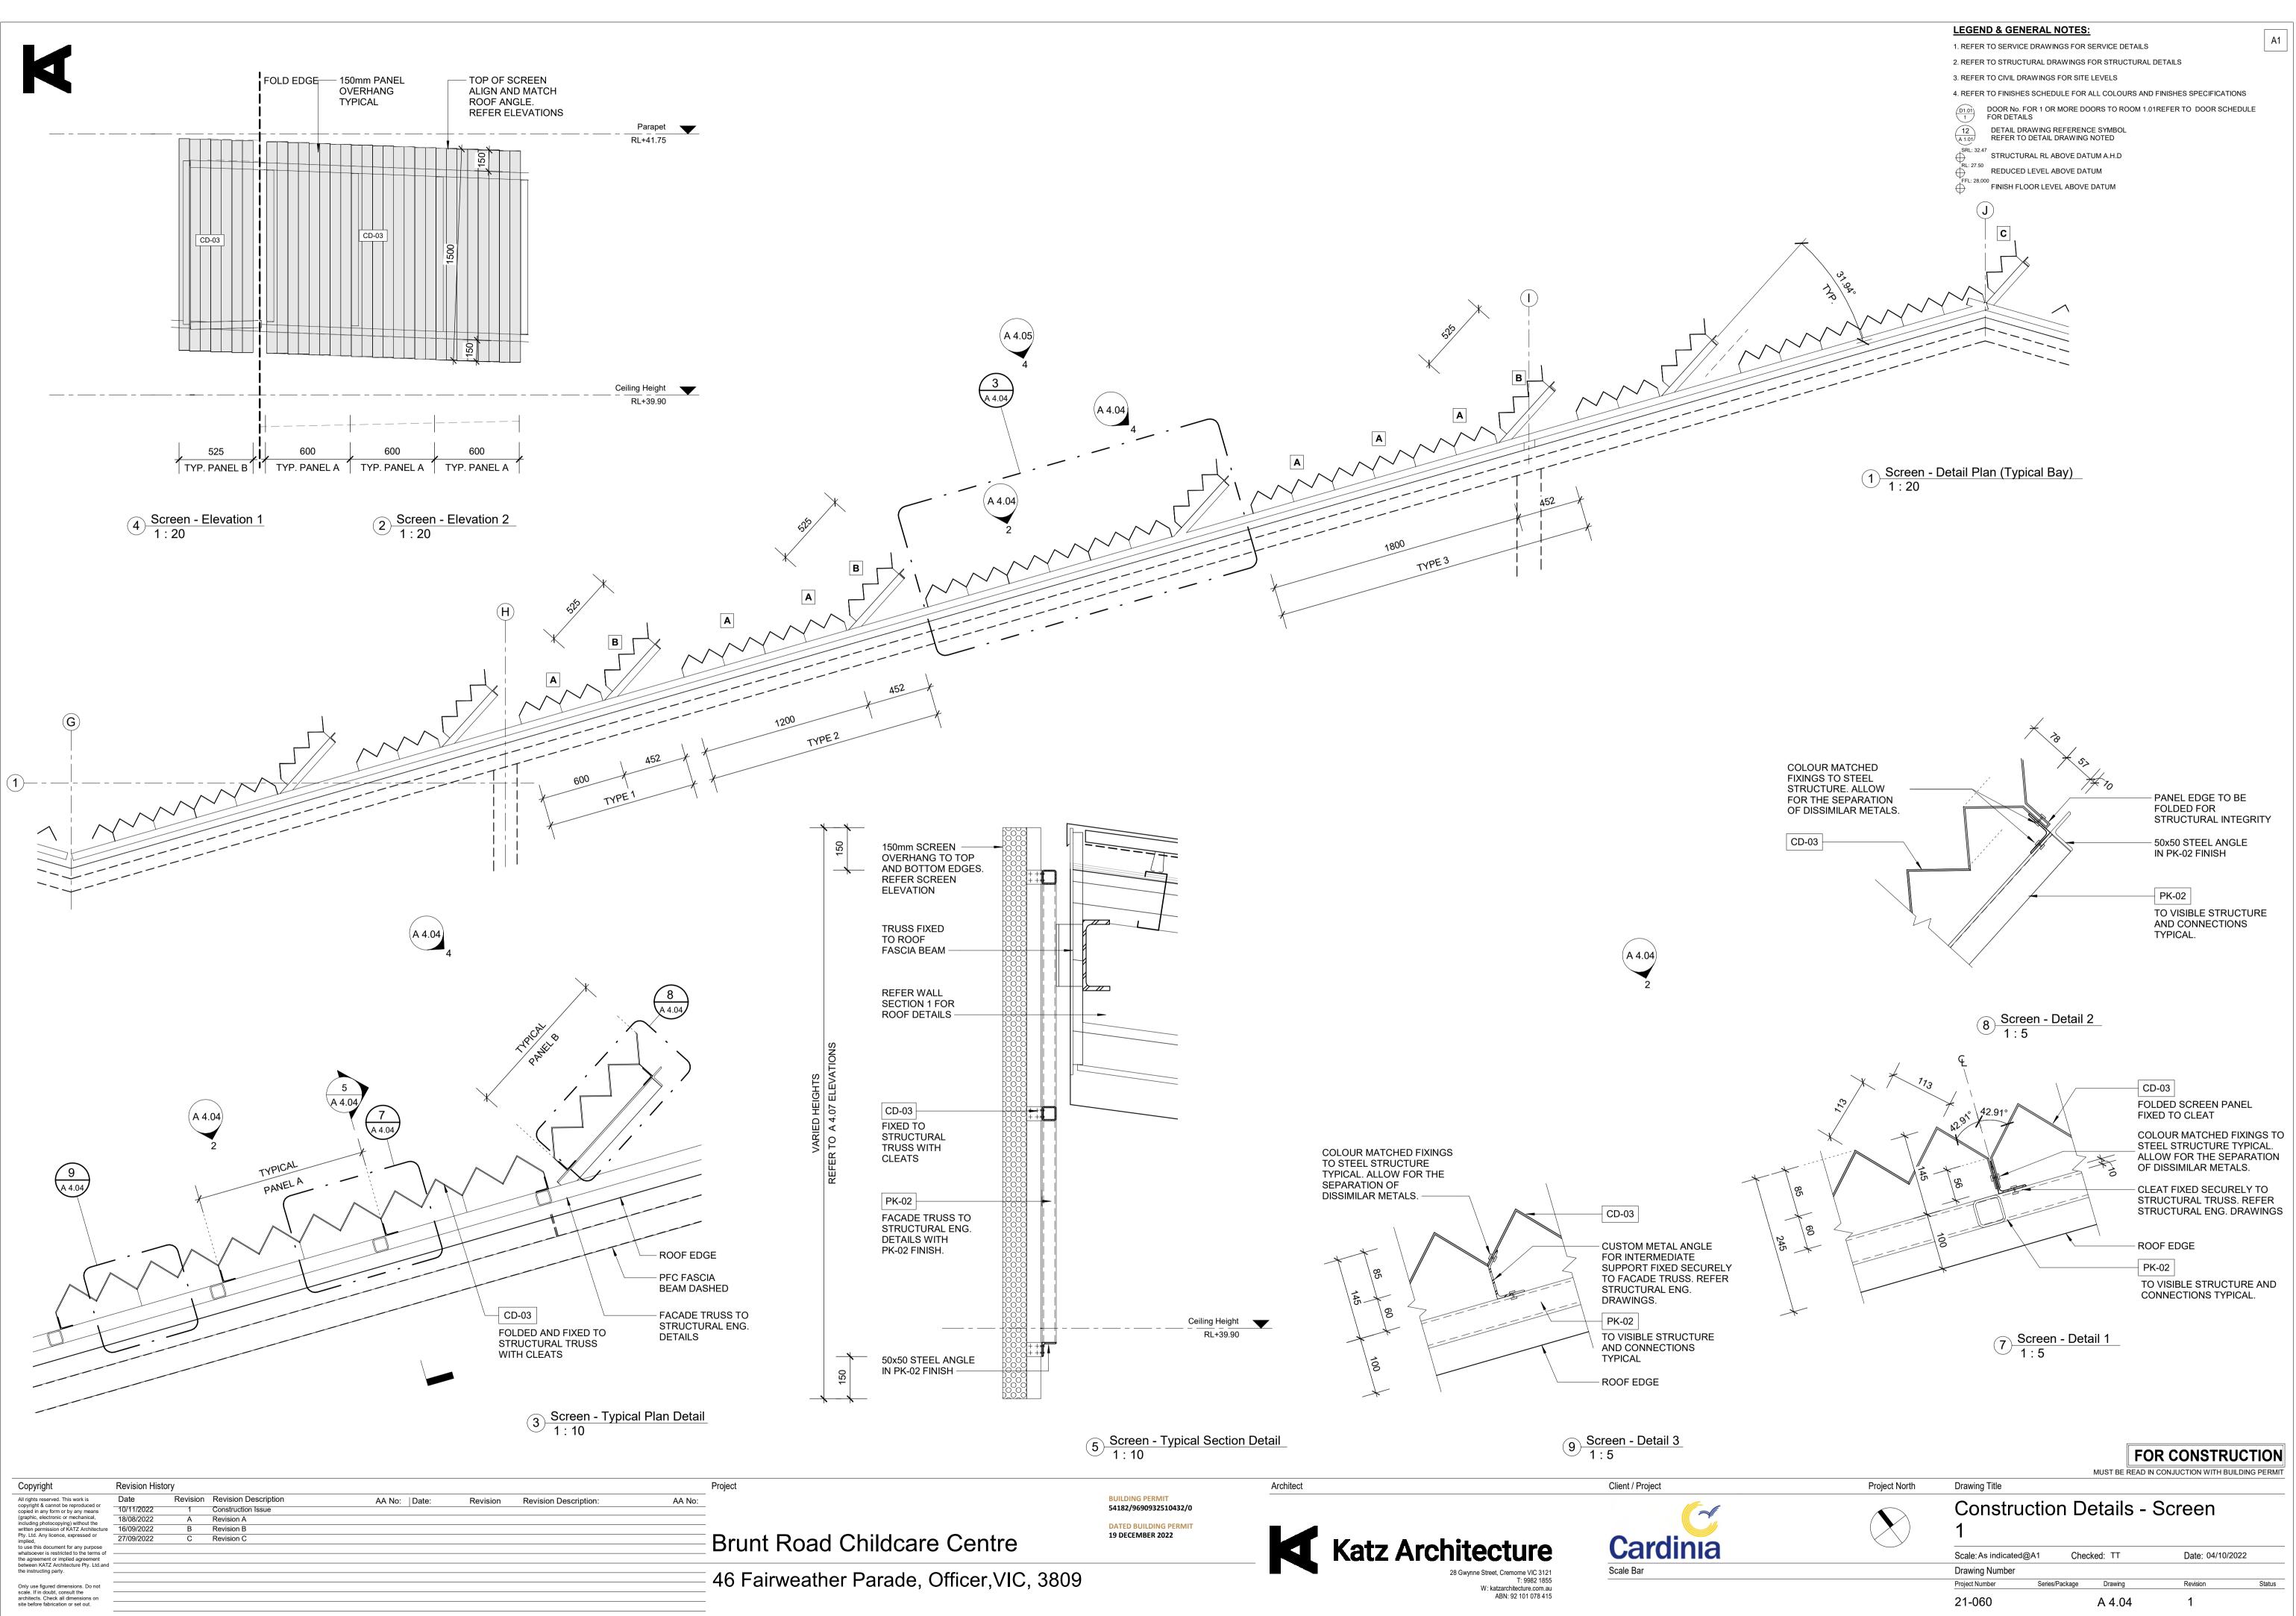

Printed date: 10/11/2022 12:14:23 PM

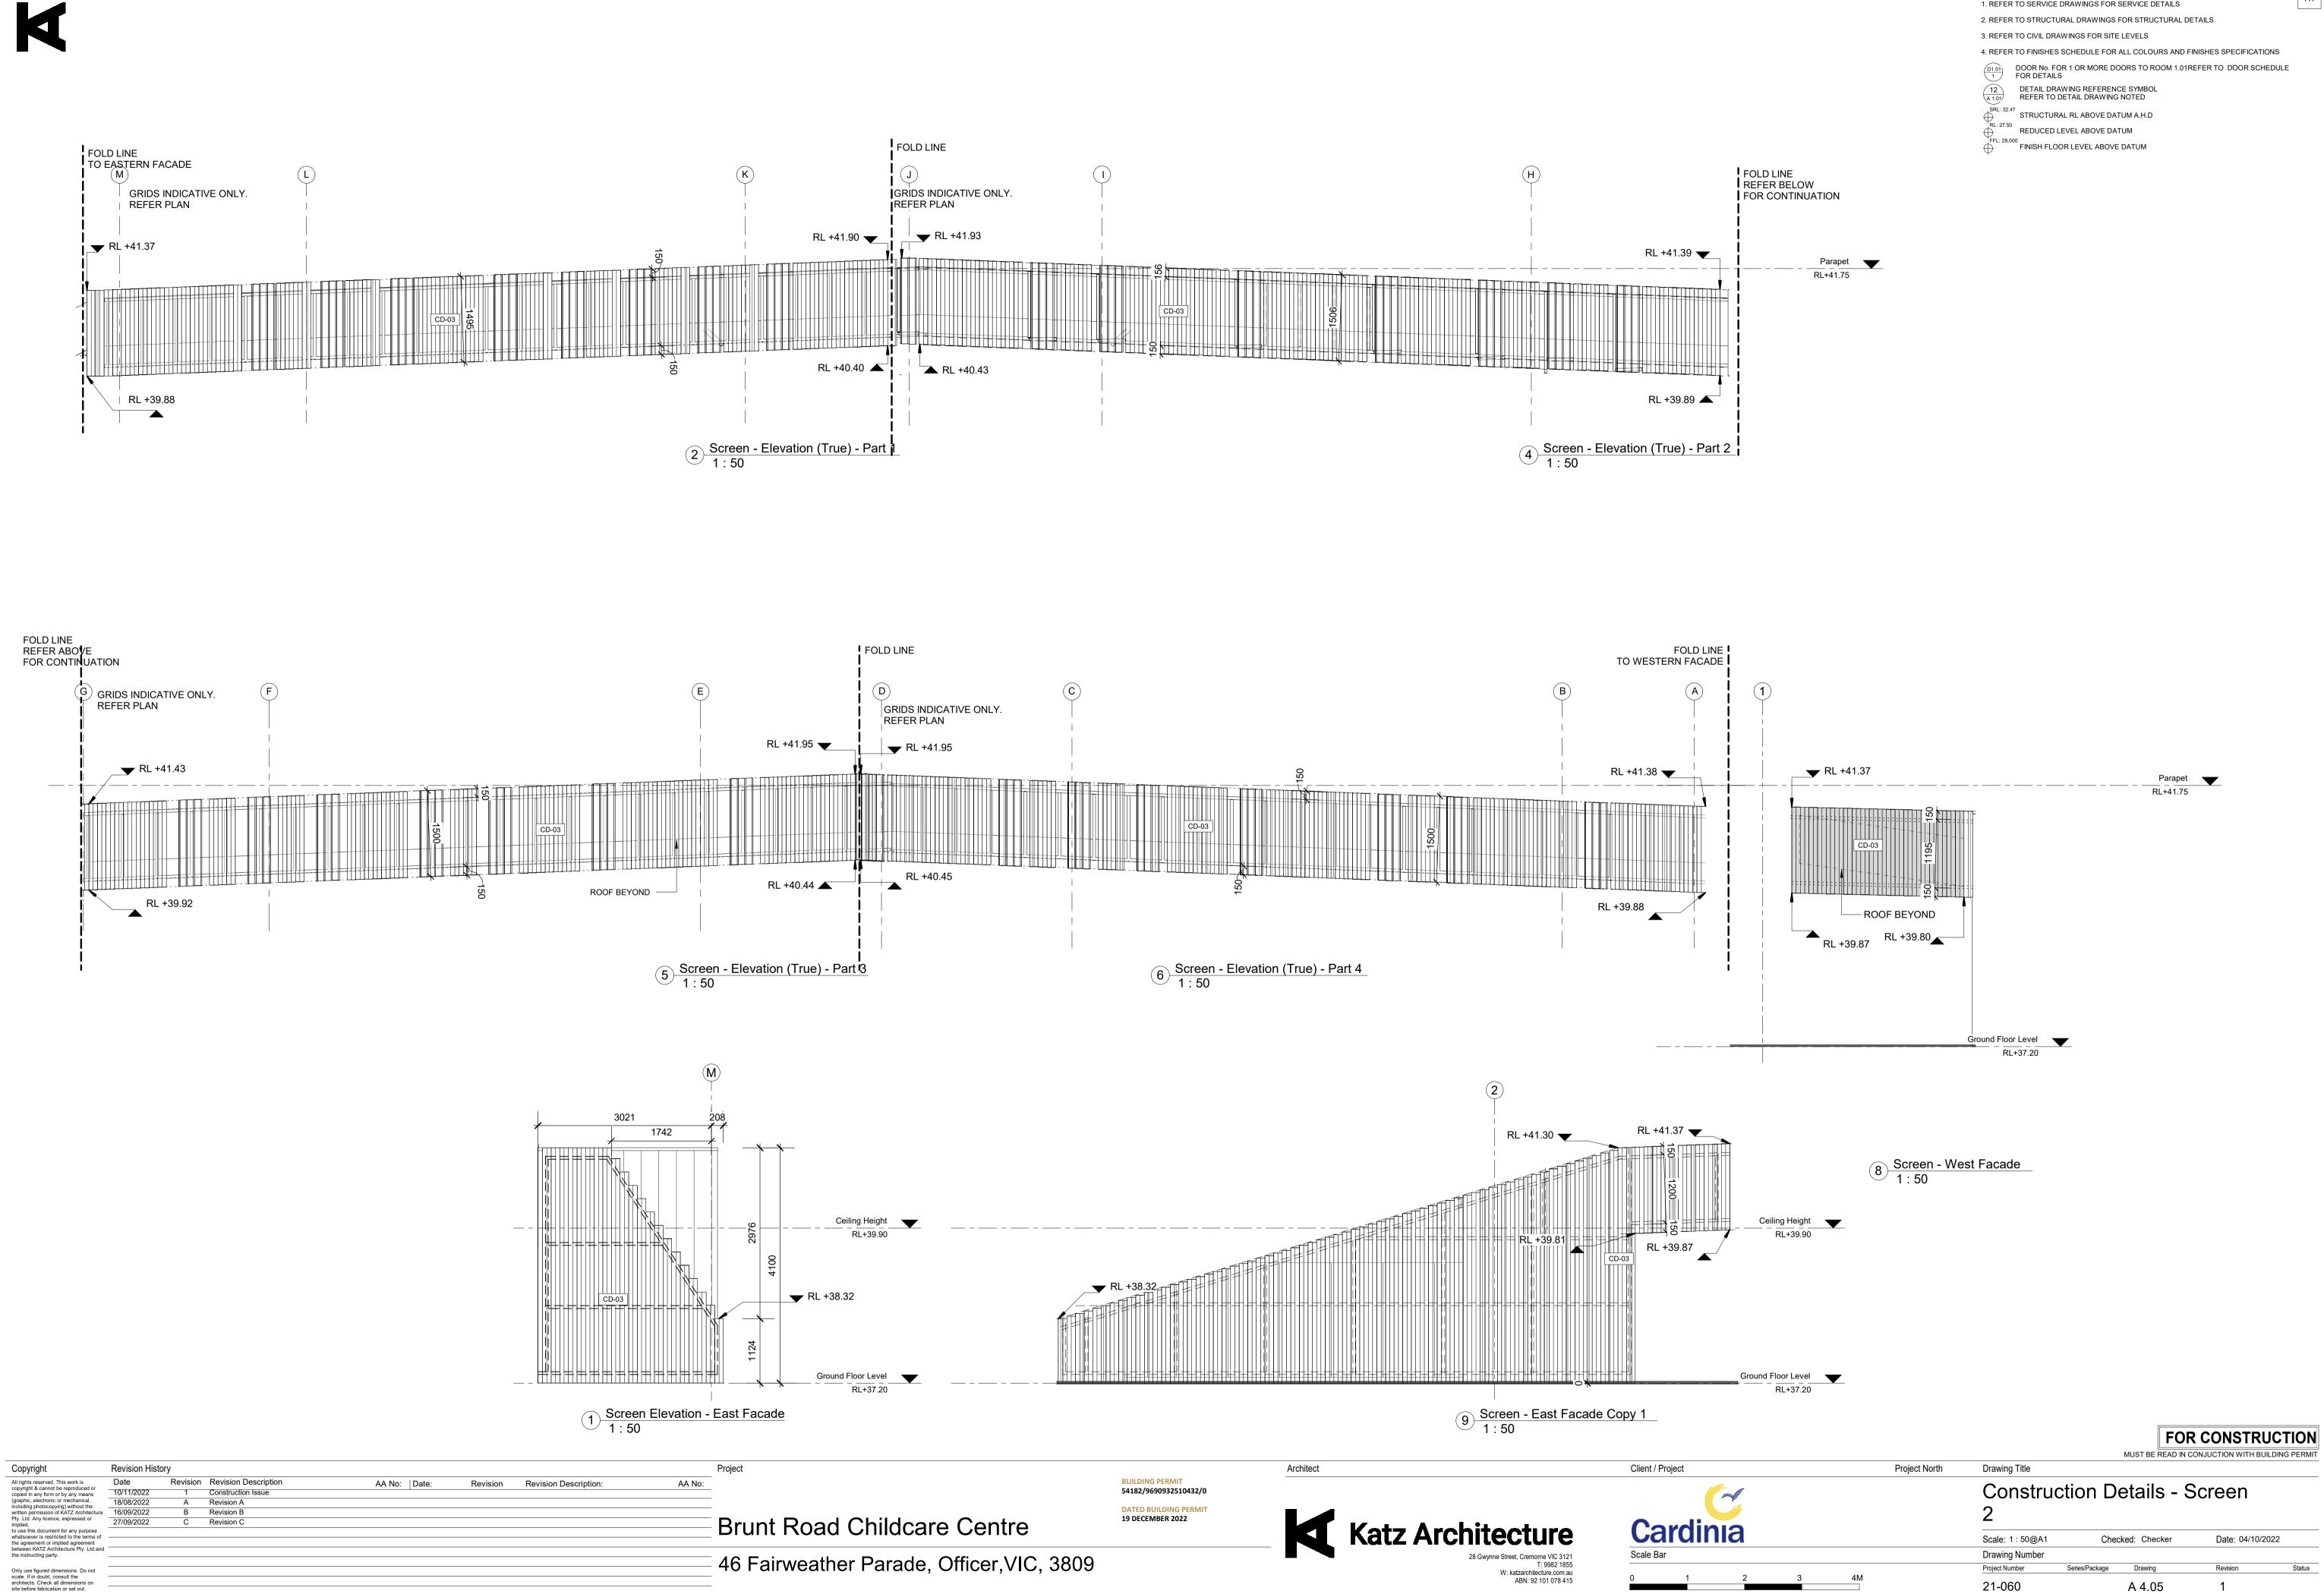

LEGEND & GENERAL NOTES:


1. REFER TO SERVICE DRAWINGS FOR SERVICE DETAILS


2. REFER TO STRUCTURAL DRAWINGS FOR STRUCTURAL DETAILS

3. REFER TO CIVIL DRAWINGS FOR SITE LEVELS

A1

Printed date: 10/11/2022 12:14:25 PM

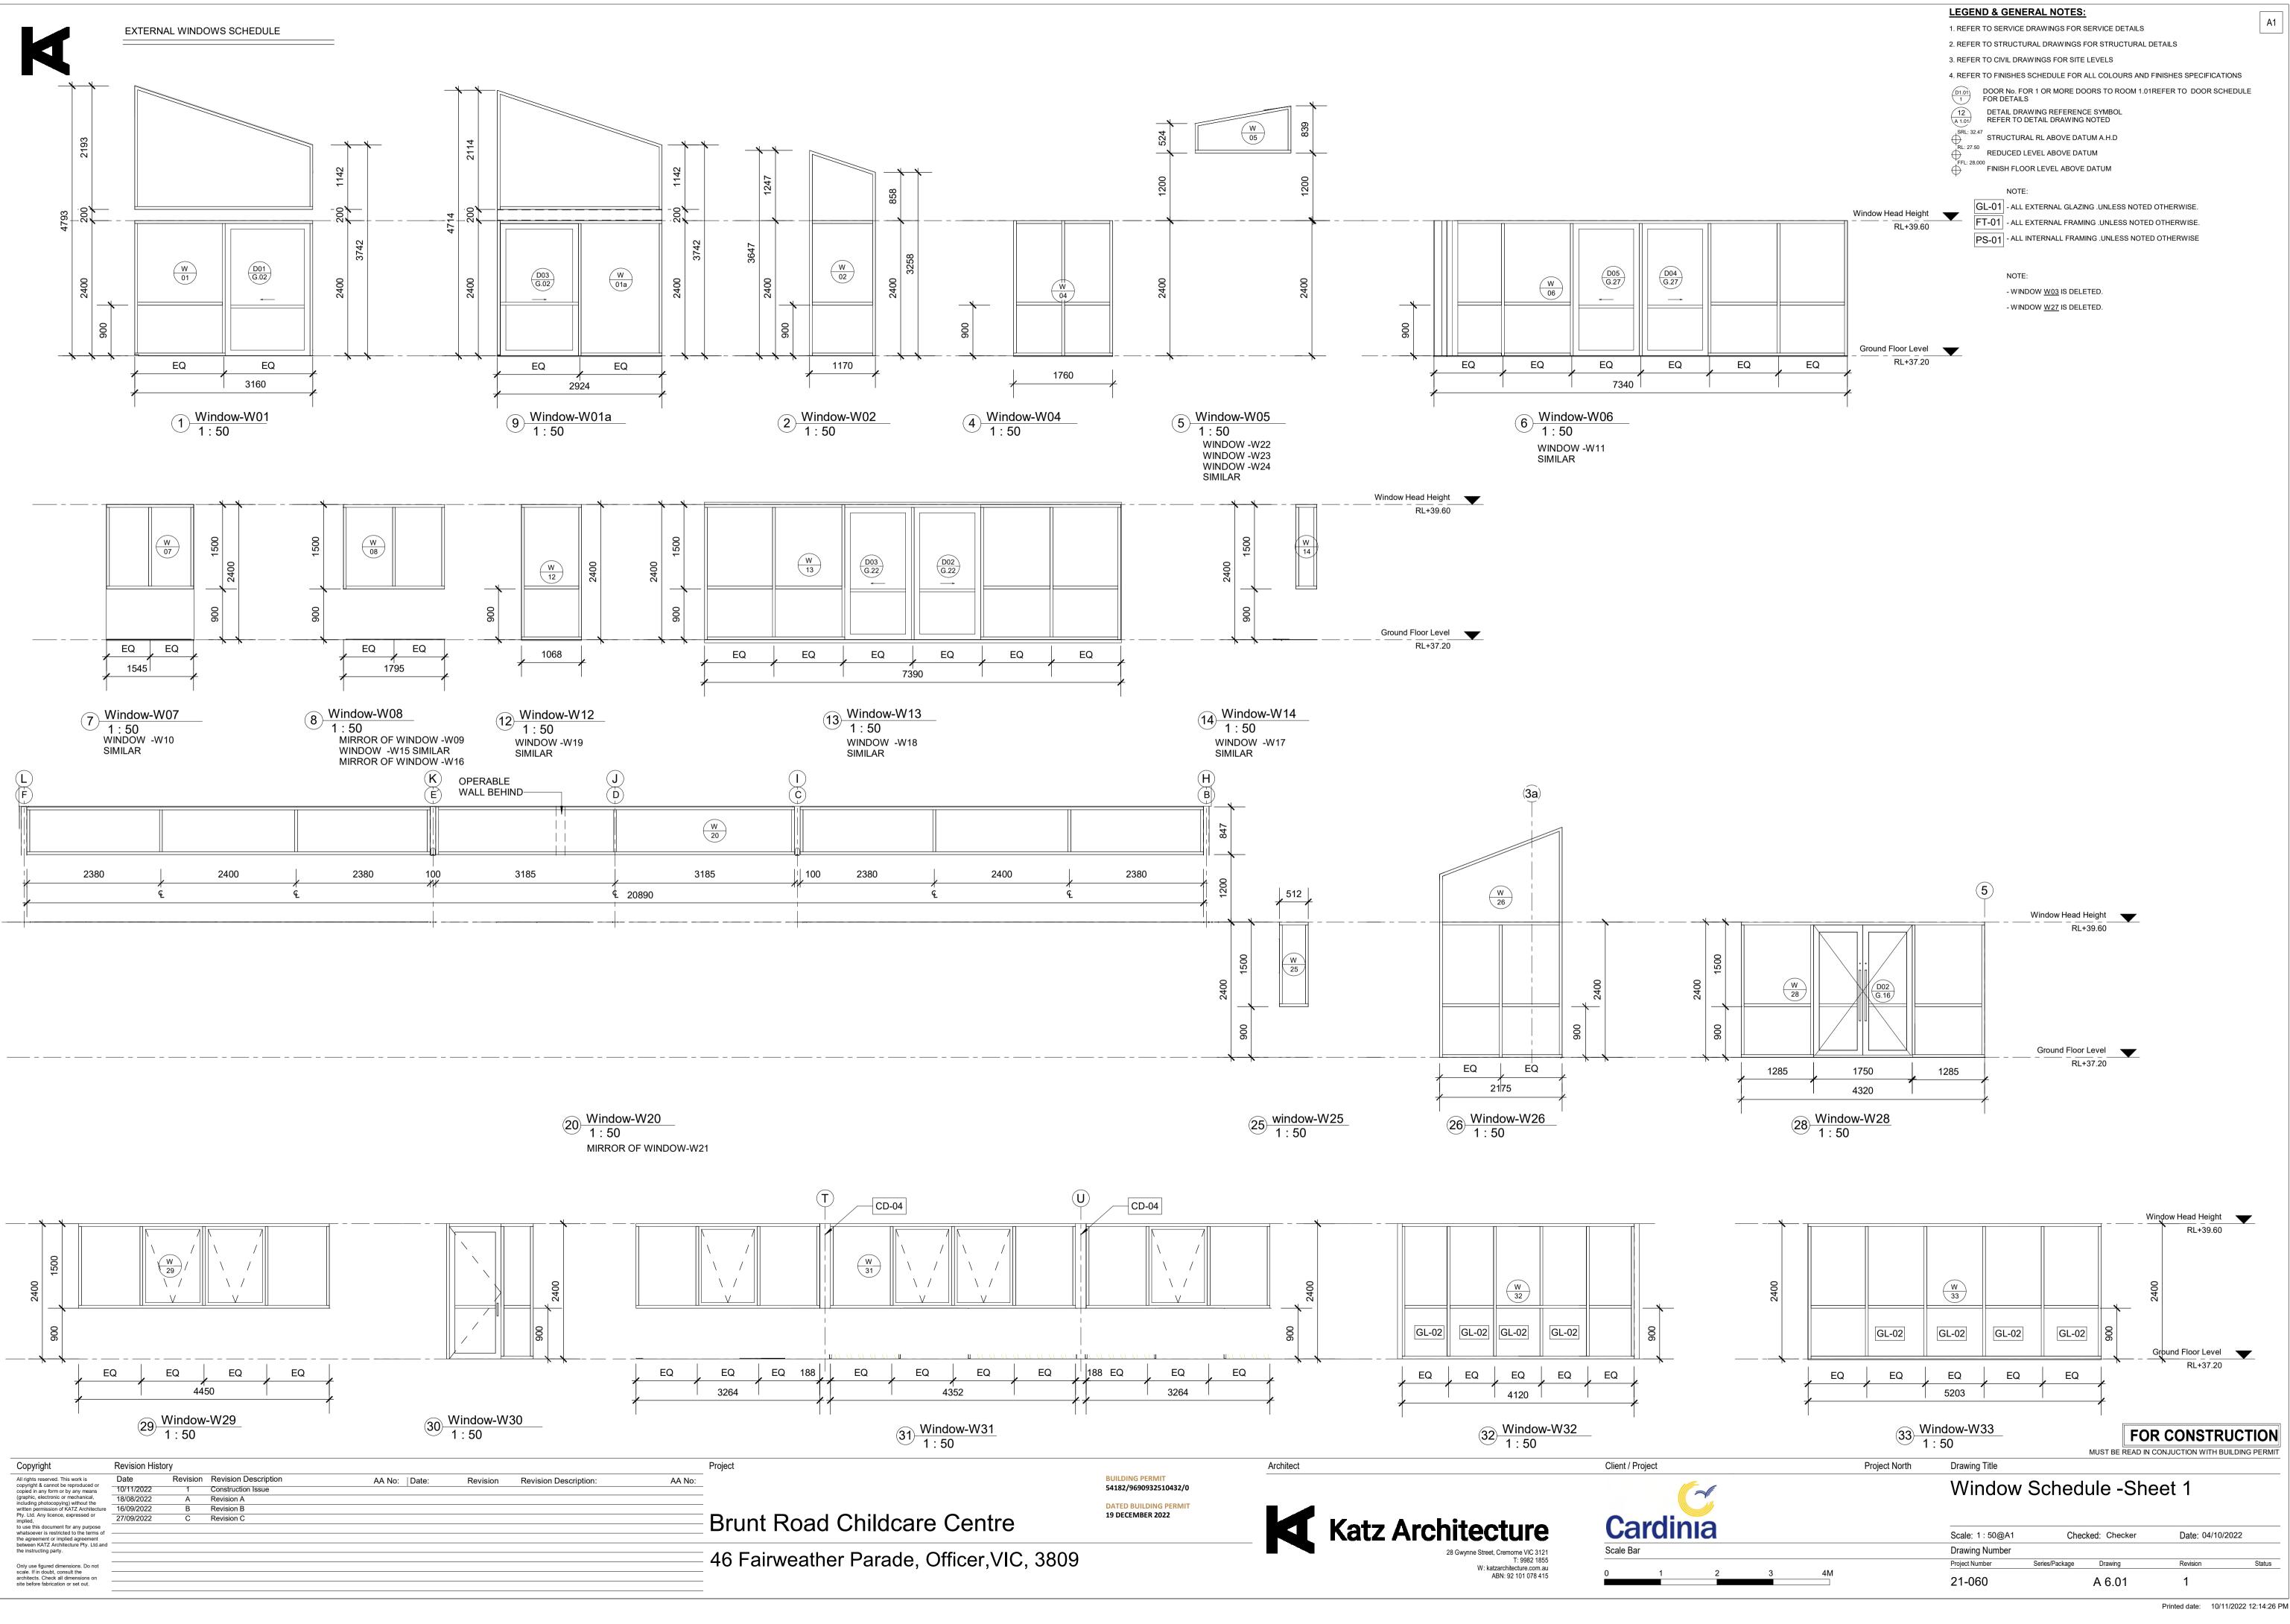

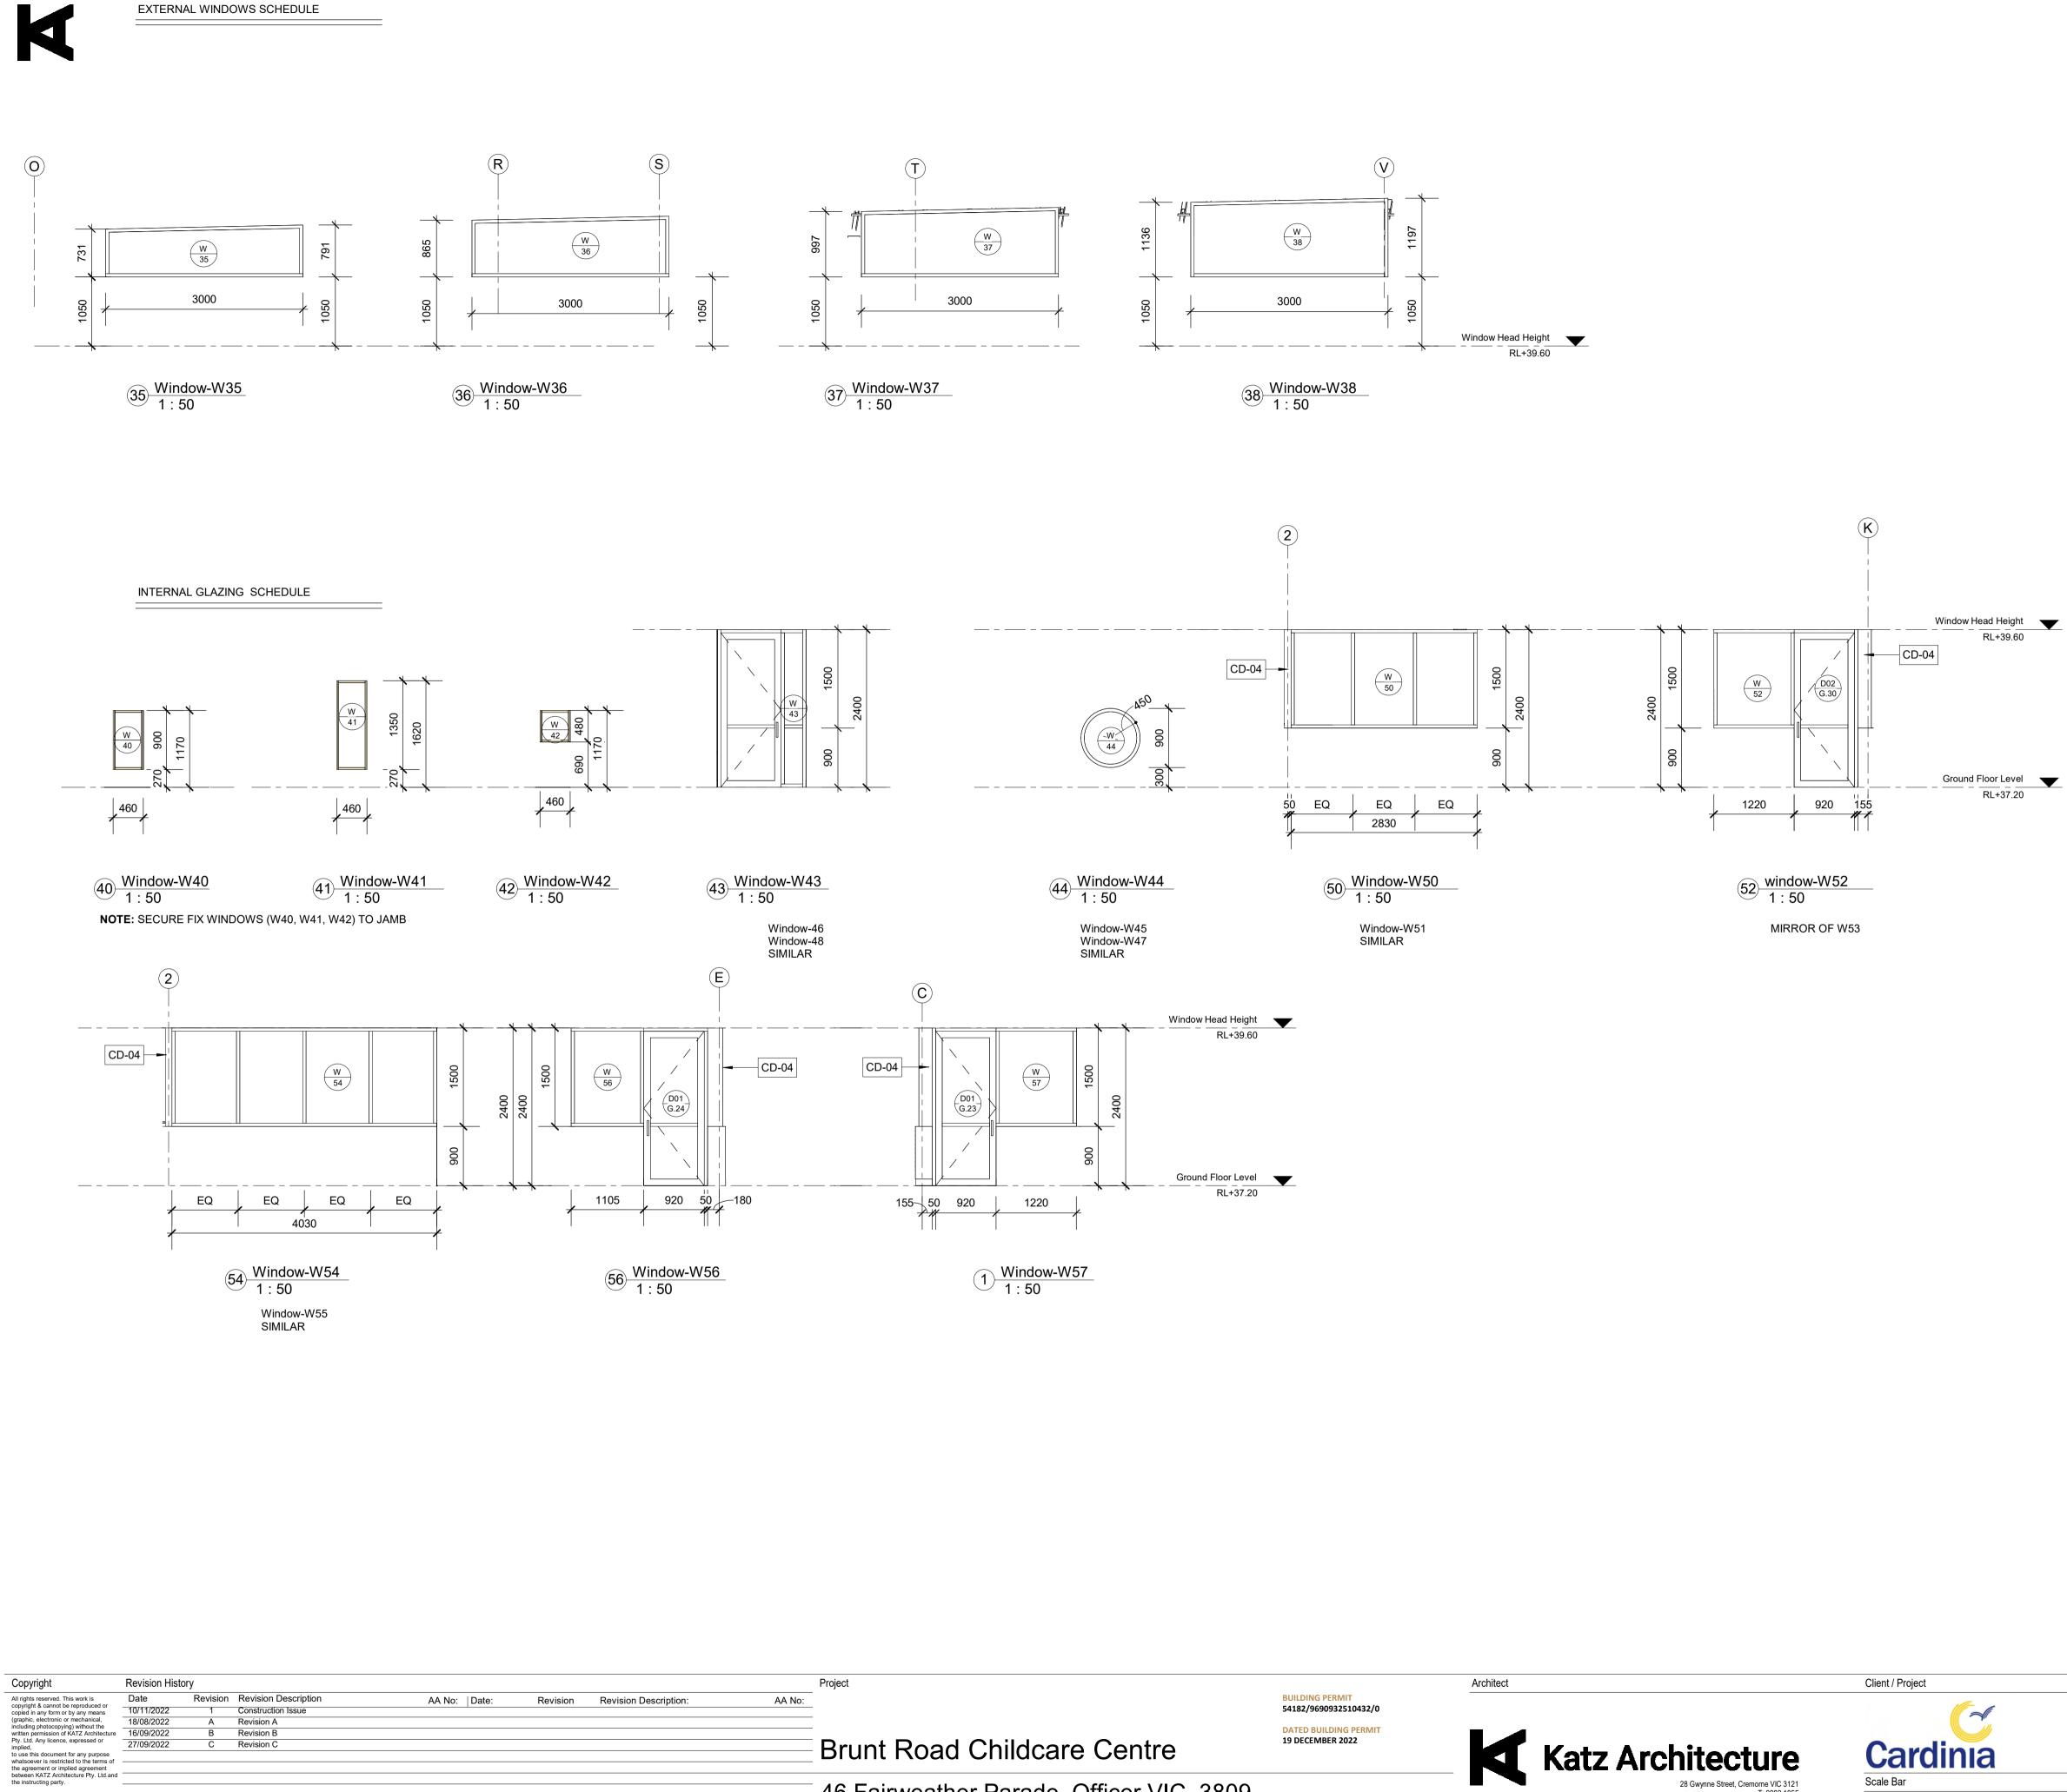

Only use figured dimensions. Do not
scale. If in doubt, consult the
architects. Check all dimensions on
site before fabrication or set out.

Katz Architecture Brunt Road Childcare Centre Cardinia 28 Gwynne Street, Cremorne VIC 3121 T: 9982 1855 W: katzarchitecture.com.au ABN: 92 101 078 415 Scale Bar 46 Fairweather Parade, Officer, VIC, 3809

LEGEND & GENERAL NOTES:

1. REFER TO SERVICE DRAWINGS FOR SERVICE DETAILS

2. REFER TO STRUCTURAL DRAWINGS FOR STRUCTURAL DETAILS

3. REFER TO CIVIL DRAWINGS FOR SITE LEVELS

- 4. REFER TO FINISHES SCHEDULE FOR ALL COLOURS AND FINISHES SPECIFICATIONS DI.01 1 DOOR No. FOR 1 OR MORE DOORS TO ROOM 1.01REFER TO DOOR SCHEDULE FOR DETAILS
- DETAIL DRAWING REFERENCE SYMBOL REFER TO DETAIL DRAWING NOTED

RL: 27.50 REDUCED LEVEL ABOVE DATUM

NOTE:

GL-01 ALL EXTERNAL GLAZING UNLESS NOTED OTHERWISE.
FT-01 ALL EXTERNAL FRAMING UNLESS NOTED OTHERWISE.
PS-01 ALL INTERNALL FRAMING UNLESS NOTED OTHERWISE

NOTE:

- WINDOW W34 IS DELETED. - WINDOW W39 IS DELETED.

FOR CONSTRUCTION

MUST BE READ IN CONJUCTION WITH BUILDING PERMIT

Window Schedule -Sheet 2

	Scale: 1:50@A1	Checked: Checker	Date: 04/10/2	022
	Drawing Number			
	Project Number	Series/Package Drawing	Revision	Status
3 4M	21-060	A 6.02	1	


Drawing Title

Project North

0


1

Printed date: 10/11/2022 12:14:27 PM

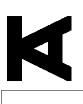

						Door	Schedule				
Room No	Mark	Room Name	Door Leaf Height	Door Leaf Width	TYPE	Door Finish/Colour	Frame Type	Frame Finish	Stat Singage	Door Security	Comments
G.01	D01	Supply Room	2340	720	DT9		PM-01			Yes	Even double Hinge Door.Total v 1500mm. (Provide 750mm (w)+
G.02	D01	Airlock	2350	1505	DT4		AL			Yes	
G.02	D02	Airlock	2400	800	DT5	PA-02/PC-05	EJ		SG-S4	Yes	
G.02	D03	Airlock	2350	1387	DT4		AL		SG-E4	Yes	
G.04	D01	Consultant 1	2350	920	DT1	PA-02/PC-05	PMF-01			Yes	
G.05	D01	Consultant 2	2350	920	DT1	PA-02/PC-05	PMF-01			Yes	
G.06 G.07	D01 D01	Consultant 3 Electrical Room	2350 2340	920 720	DT1 DT6	PA-02/PC-05 PA-02/PC-05	PMF-01 PMF-01		SG-S11	Yes Yes	Even double Hinge Door.Total v 1500mm. (Provide 750mm (w)+
G.08	D01	UAWC	2400	920	DT3	PA-02/PC-05	EJ		SG-A3		
G.09	D01	Uni-AM	2350	920	DT2	PA-02/PC-05	PMF-01		SG-U2		
G.10	D01	Uni-WC	2350	920	DT2	PA-02/PC-05	PMF-01		SG-U1		
G.11	D01	Bins	2350	920	DT8		AL		SG-E8	Yes	
G.11	D02	Bins	1800	920	DT10					Yes	
G.11	D03	Bins	1800	920	DT10				SG-E9	Yes	
G.12	D01	Comms	2350	920	DT2	PA-02/PC-05	PMF-01		SG-S8	Yes	
G.13	D01	Cleaner's Cupboard	2350	920	DT5	PA-02/PC-05	PMF-01		SG-C	Yes	
G.14	D01	Internal Store	2340	720	DT6	PA-02/PC-05	PMF-01			Yes	Even double Hinge Door.Total v 1500mm. (Provide 750mm (w)+
G.15	D01	Staff Planning		920	DT1	PA-02/PC-05	PMF-01			Yes	
G.16	D01	Staff Room	2350	920	DT1	PA-02/PC-05	PMF-01			Yes	
G.16	D02	Staff Room	2350	1750	DT7		AL			Yes	
G.17	D01	Staff Outdoor Area	1200	920	DT10						
G.18	D01	Arcade	2350	750	DT5	PA-02/PC-05	EJ		SG-S4		
G.19	D01	Store 1	2340	720	DT6	PA-02/PC-05	PMF-01		SG-E8	Yes	Even double Hinge Door.Total v 1500mm. (Provide 750mm (w)+
G.19	D02	Store 1	2400	1800	RD2	PA-02/PC-02	PMF-01		00.50	Yes	
G.20	D01	Kitchen	2400	920	DT1	PA-02/PC-05	PMF-01		SG-E8	Yes	
G.20 G.21	D02 D01	Kitchen Community	1500 2350	1800 920	RD1 DT8	PA-02/PC-02	PMF-01 AL		SG-E8	Yes	
G.21	D02	Room Community Room	2350	1182	DT4		AL				
G.21	D03	Community Room	2350	1182	DT4		AL				
G.21	D04	Community Room	2800	1000 +400	DT5	PA-02/PC-05	EJ				OPERABLE WALL CUPBOARD DOOR-Uneven Hinge Door.Tota 1400mm. (Provide 1000mm (w)
G.22	D01	Program Room	2350	920	DT8		AL		SG-E8	Yes	
G.22	D02	Program Room	2350	1182	DT4		AL				
G.22	D03	Program Room	2350	1182	DT4		AL				
G.23	D01	Bathroom 1	2350	920	DT8		AL				
G.23	D02	Bathroom 1	2350	920	DT8		AL			Yes	
G.24	D01	Bathroom 2	2350	920	DT8		AL				
G.24 G.25	D02 D01	Bathroom 2 Store 2	2350 2340	920 720	DT8 DT6	PA-02/PC-05	AL PMF-01		SG-E8	Yes Yes	Even double Hinge Door.Total v
G.25	D01	Store 2	2340	2100	RD2	PA-02/PC-03	PMF-01		36-20	Yes	1500mm. (Provide 750mm (w)+
G.26	D02	Store 3	2340	720	DT6	PA-02/PC-05	PMF-01			Yes	Even double Hinge Door.Total v
G.26	D01	Store 3	2400	2100	RD2	PA-02/PC-02	PMF-01			Yes	1500mm. (Provide 750mm (w)+
G.27	D01	Kinder	2350	920	DT8		AL		SG-E8	Yes	
G.27	D02	Kinder	2350	1173	DT4		AL				
G.27	D03	Kinder	2350	1173	DT4		AL				
G.27	D04	Kinder	2350	1173	DT4		AL				
G.27	D05	Kinder	2350	1173	DT4		AL				
G.28	D01	Store 4	2340	720	DT6	PA-02/PC-05	PMF-01		SG-E8	Yes	Even double Hinge Door.Total v 1500mm. (Provide 750mm (w)+
G.28 G.30	D02 D01	Store 4 Bathroom 3	2400 2350	2100 920	RD2 DT8	PA-02/PC-02	PMF-01 AL			Yes	
G.30	D01	Bathroom 3	2350	920	DT8		AL				
G.30	D02	Bathroom 3	2350	920	DT8		AL			Yes	
G.30	D04	Bathroom 3	2350	920	DT8		AL			Yes	
G.33	D01	Play Space 1	1200	1500	DT9						
G.33	D02	Play Space 1	1800	1800	DT9				SG-E9	Yes	
G.33	D03	Play Space 1	1800	1800	DT9						
G.33	D04	Play Space 1	1200	1500	DT9						
G.34	D01	Play Space 2	1200	1500	DT10						
G.34	D02	Play Space 2	1800	1800	DT9						
G.34	D03	Play Space 2	1200	1500	DT9						

Copyright	Revision Hist	tory							Project
All rights reserved. This work is copyright & cannot be reproduced or	Date	Revision	Revision Description	AA No:	Date:	Revision	Revision Description:	AA No:	-
copied in any form or by any means	10/11/2022	1	Construction Issue						-
(graphic, electronic or mechanical, including photocopying) without the	18/08/2022	А	Revision A						-
written permission of KATZ Architecture	16/09/2022	В	Revision B						-
Pty. Ltd. Any licence, expressed or implied.	27/09/2022	С	Revision C						Brunt Road Ch
to use this document for any purpose whatsoever is restricted to the terms of the agreement or implied agreement	04/10/2022	D	Tender addenda-1						Diuni Ruau Ci
between KATZ Architecture Pty. Ltd.and the instructing party.									
the instructing party.									46 Fairweather P
Only use figured dimensions. Do not									
scale. If in doubt, consult the architects, Check all dimensions on									-
site before fabrication or set out.									-

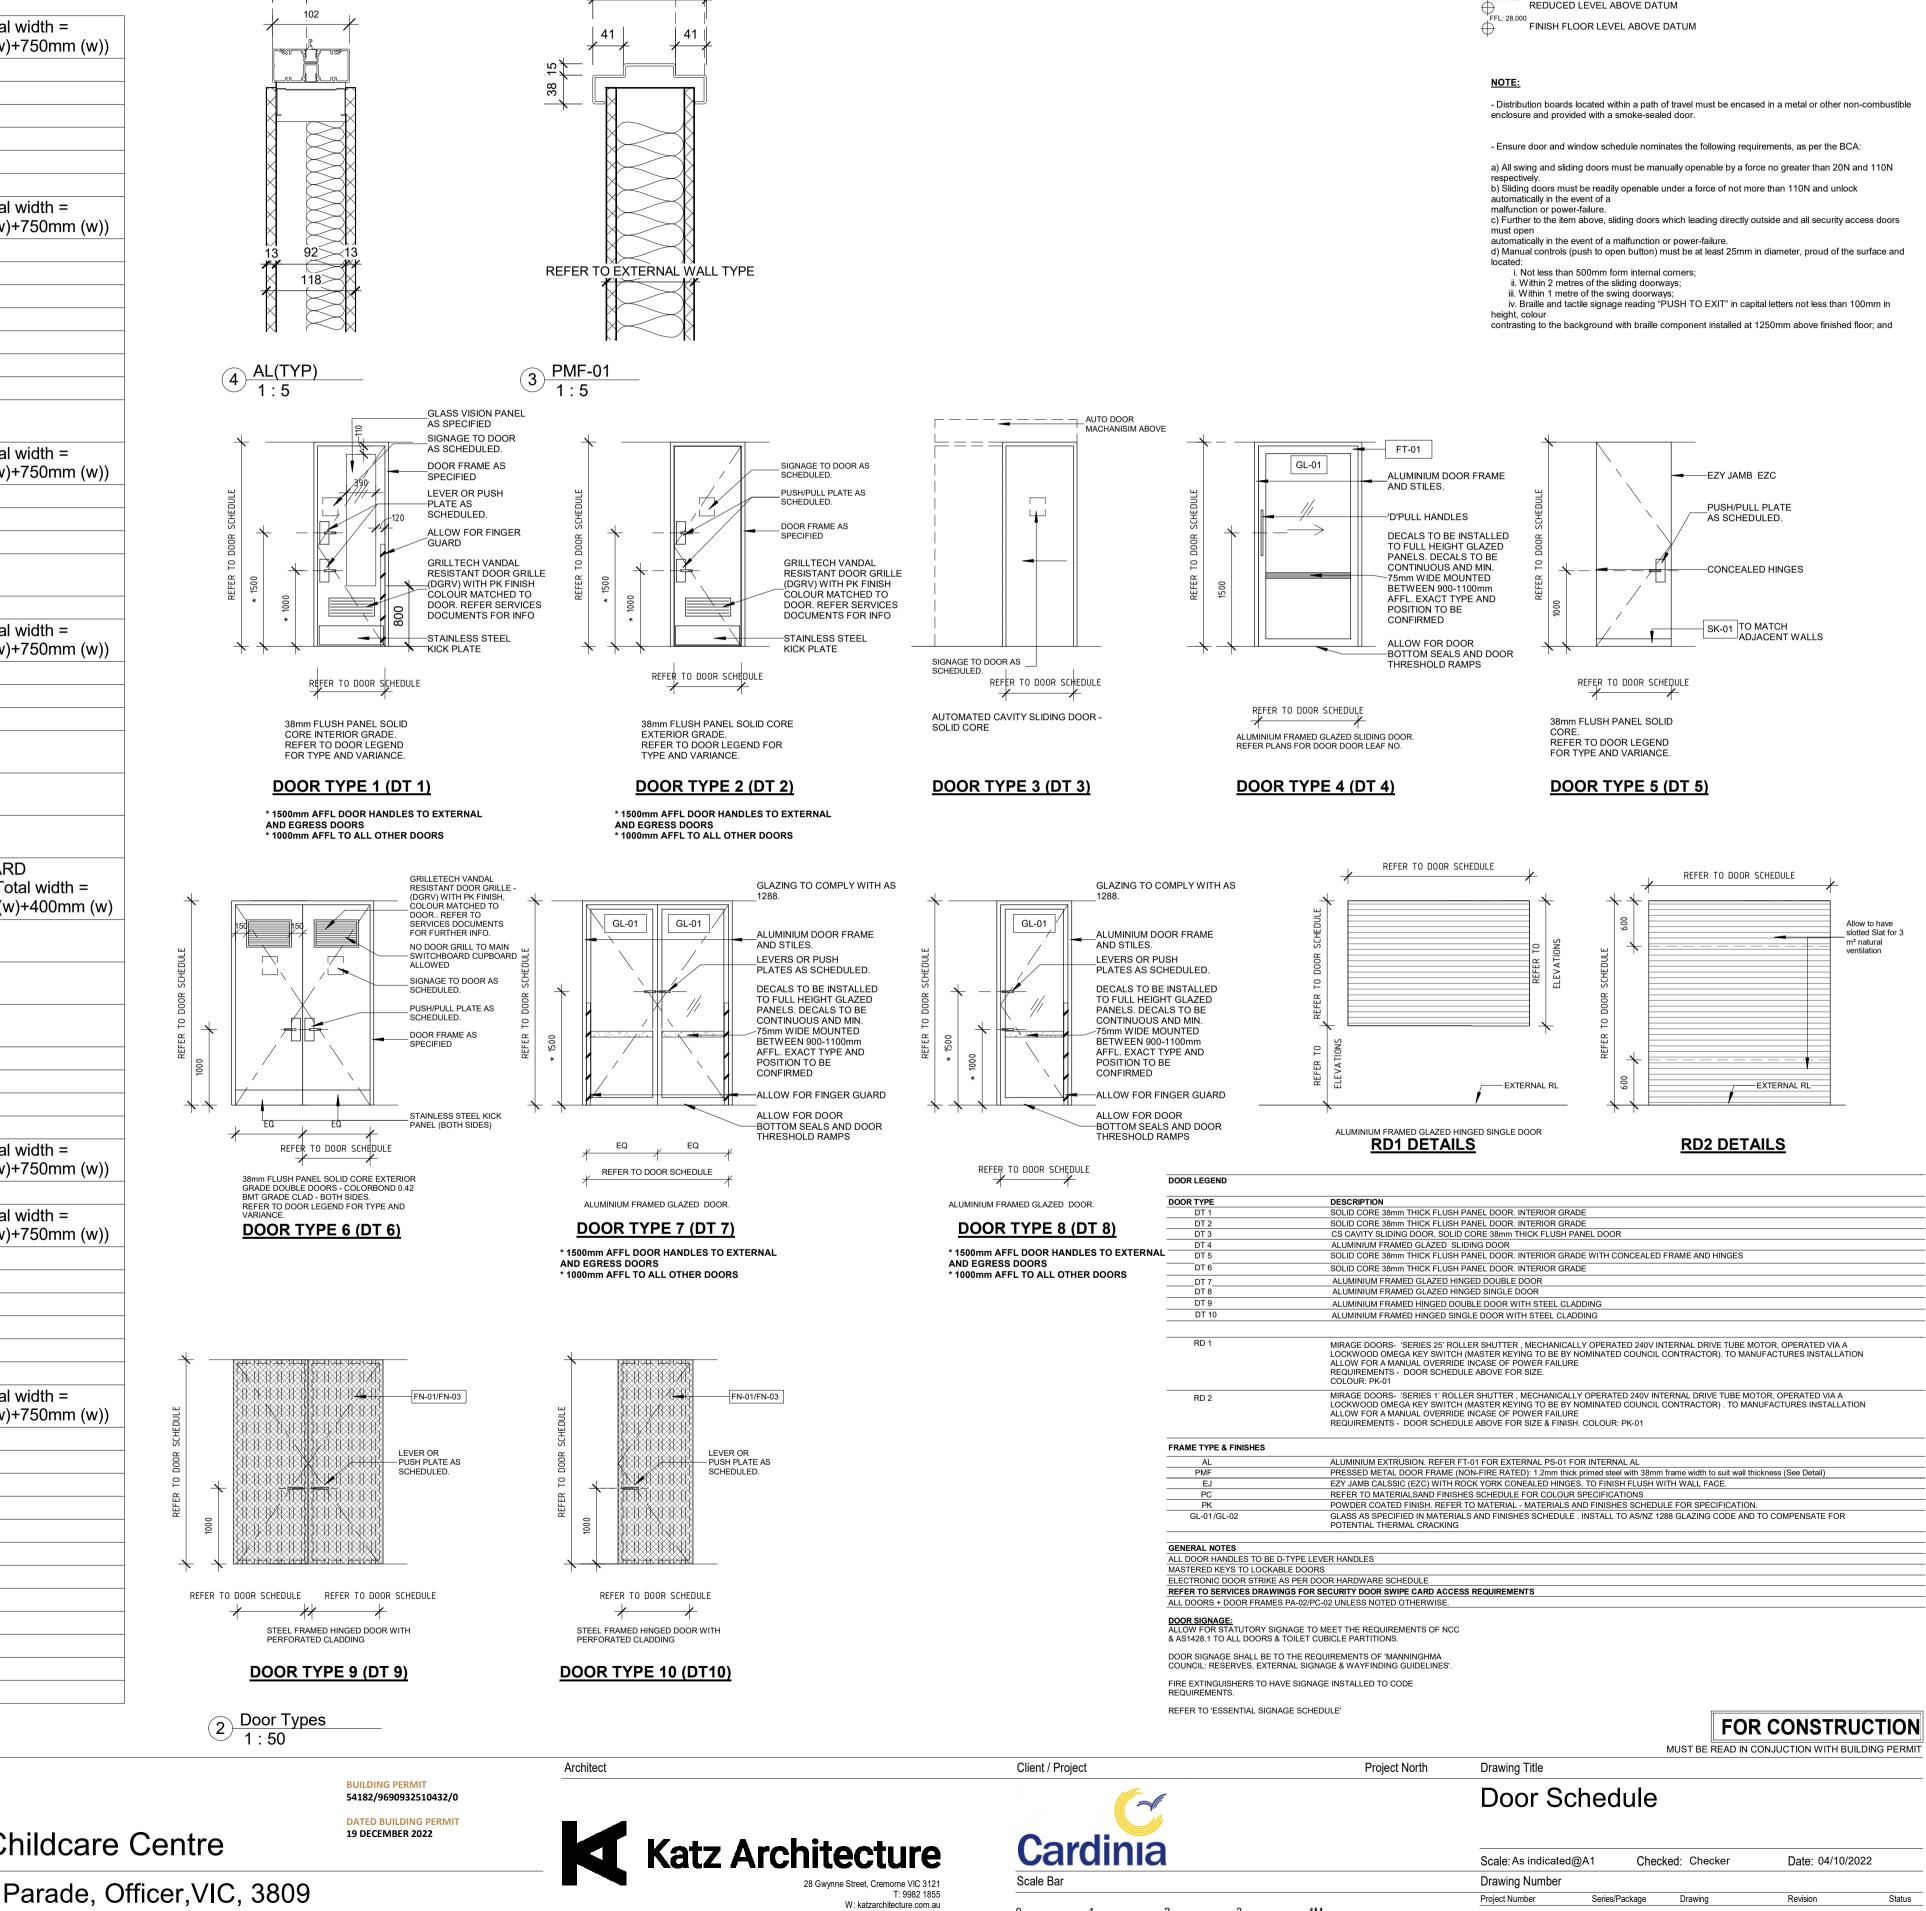

ABN: 92 101 078 415

45

REFER TO WALL TYPES

	Scale: As indicated@A1	Checked: Checker	Date: 04/1	10/2022
	Drawing Number			
	Project Number Ser	es/Package Drawing	Revision	Status
	21-060	A 6.03	1	

DNIC DOOR STRIKE AS PER DOOR HARDWARE SCHEDULE
O SERVICES DRAWINGS FOR SECURITY DOOR SWIPE CARD ACCESS REQUIREMENTS
RS + DOOR FRAMES PA-02/PC-02 UNLESS NOTED OTHERWISE.
SNAGE: OR STATUTORY SIGNAGE TO MEET THE REQUIREMENTS OF NCC 1 TO ALL DOORS & TOILET CUBICLE PARTITIONS.
GNAGE SHALL BE TO THE REQUIREMENTS OF 'MANNINGHMA .: RESERVES, EXTERNAL SIGNAGE & WAYFINDING GUIDELINES'.
INGUISHERS TO HAVE SIGNAGE INSTALLED TO CODE IMENTS.

(L: 27.50 REDUCED LEVEL ABOVE DATUM

STRUCTURAL RL ABOVE DATUM A.H.D

REFER TO DETAIL DRAWING NOTED

DETAIL DRAWING REFERENCE SYMBOL


DOOR No. FOR 1 OR MORE DOORS TO ROOM 1.01REFER TO DOOR SCHEDULE (D1.01) 1 FOR DETAILS

4. REFER TO FINISHES SCHEDULE FOR ALL COLOURS AND FINISHES SPECIFICATIONS


LEGEND & GENERAL NOTES:

3. REFER TO CIVIL DRAWINGS FOR SITE LEVELS

1. REFER TO SERVICE DRAWINGS FOR SERVICE DETAILS 2. REFER TO STRUCTURAL DRAWINGS FOR STRUCTURAL DETAILS

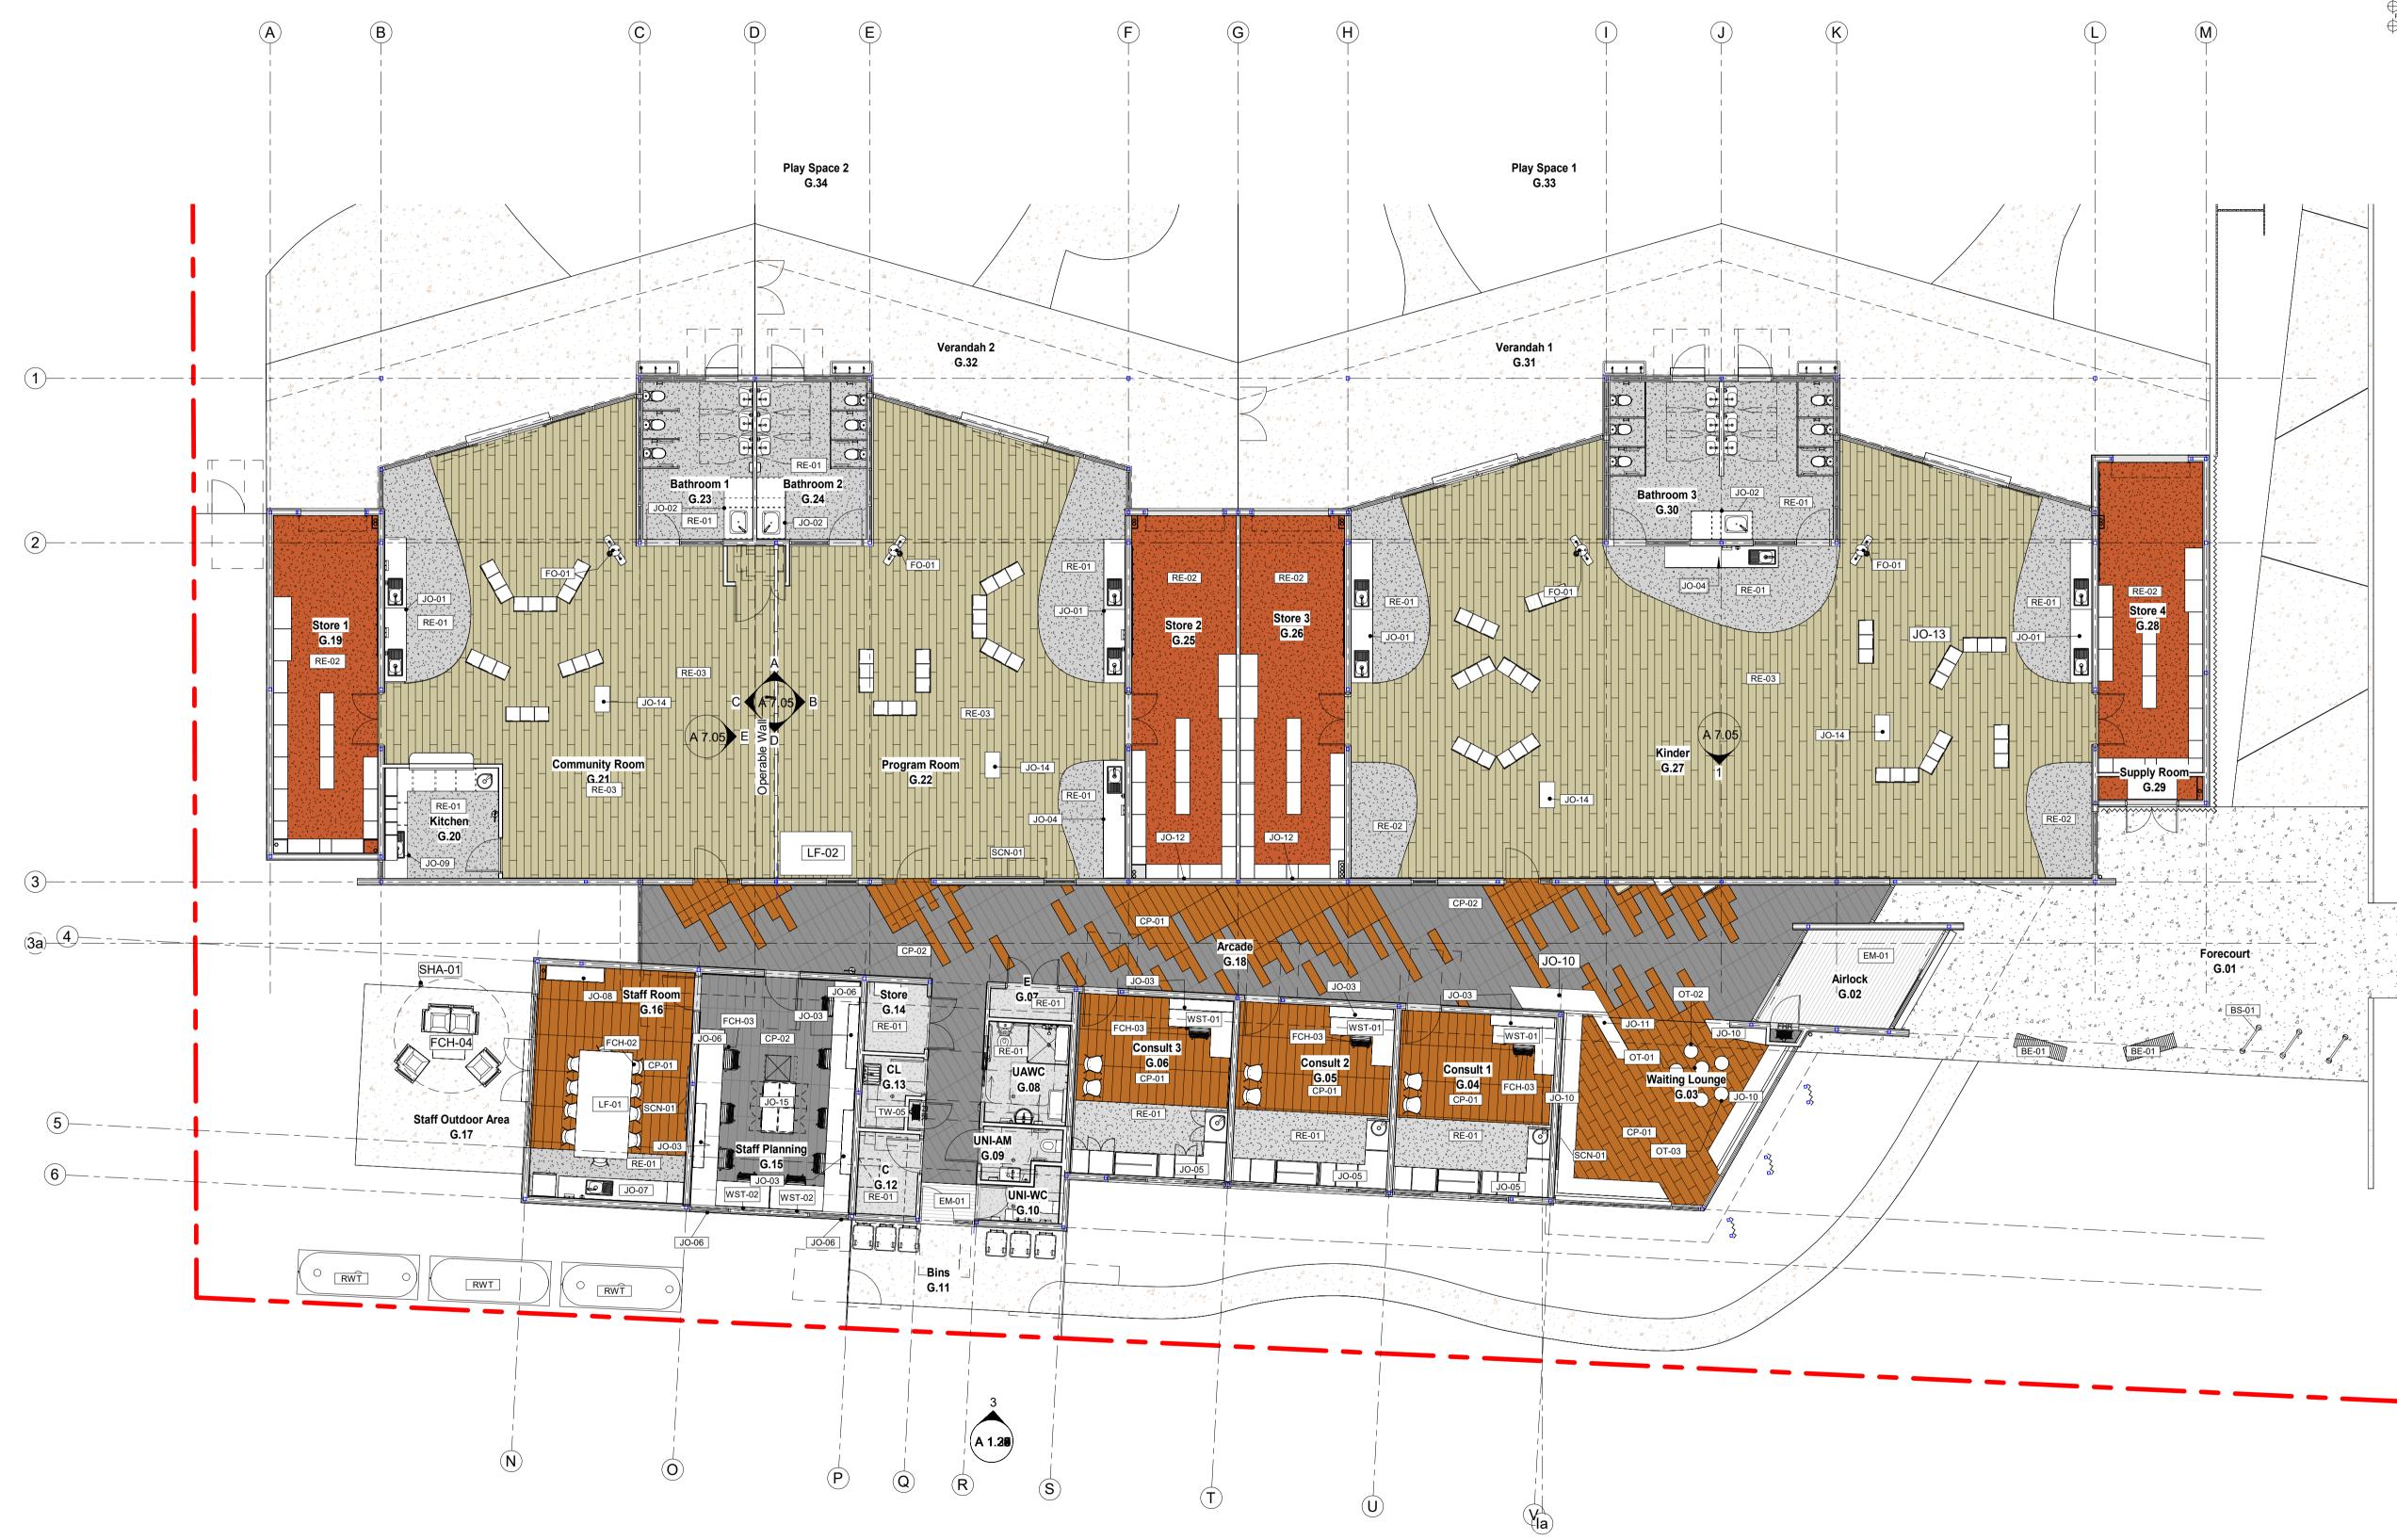

Copyright	Revision Hist	tory						Project
All rights reserved. This work is copyright & cannot be reproduced or	Date	Revision	Revision Description	AA No: Date:	Revision	Revision Description:	AA No:	-
copied in any form or by any means	10/11/2022	1	Construction Issue	1		· · · · ·		-
(graphic, electronic or mechanical, including photocopying) without the	18/08/2022	А	Revision A					-
written permission of KATZ Architecture	16/09/2022	В	Revision B					-
Pty. Ltd. Any licence, expressed or implied.	27/09/2022	С	Revision C					Brunt Road Ch
to use this document for any purpose whatsoever is restricted to the terms of								DIUNI NUAU UN
the agreement or implied agreement								-
between KATZ Architecture Pty. Ltd.and the instructing party.								
								46 Fairweather Pa
Only use figured dimensions. Do not scale. If in doubt, consult the								
architects. Check all dimensions on								
site before fabrication or set out.								

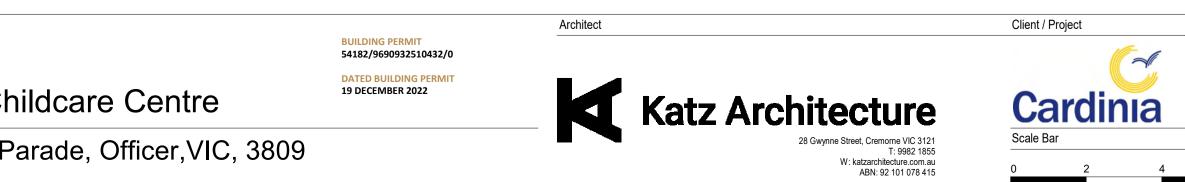

Parade, Officer, VIC, 3809

LEGEND & GENERAL NOTES:

1. REFER TO SERVICE DRAWINGS FOR SERVICE DETAILS

2. REFER TO STRUCTURAL DRAWINGS FOR STRUCTURAL DETAILS

3. REFER TO CIVIL DRAWINGS FOR SITE LEVELS

- 4. REFER TO FINISHES SCHEDULE FOR ALL COLOURS AND FINISHES SPECIFICATIONS DOOR No. FOR 1 OR MORE DOORS TO ROOM 1.01REFER TO DOOR SCHEDULE FOR DETAILS

DETAIL DRAWING REFERENCE SYMBOL REFER TO DETAIL DRAWING NOTED

SRUCTURAL RL ABOVE DATUM A.H.D REDUCED LEVEL ABOVE DATUM

FFL: 28,000 FINISH FLOOR LEVEL ABOVE DATUM


		MUST BE READ	IN CONJUCTION WITH BUILDIN	G PERMIT
Project North	Drawing Title			
	Floor Fir Layout F	nishes and Fu Plan	ırniture	
	Scale: 1 : 100@A1	Checked: PK	Date: 04/10/2022	
	Drawing Number			
	Project Number	Series/Package Drawing	Revision	Status
	21-060	A 7.00	1	

FOR CONSTRUCTION

8M






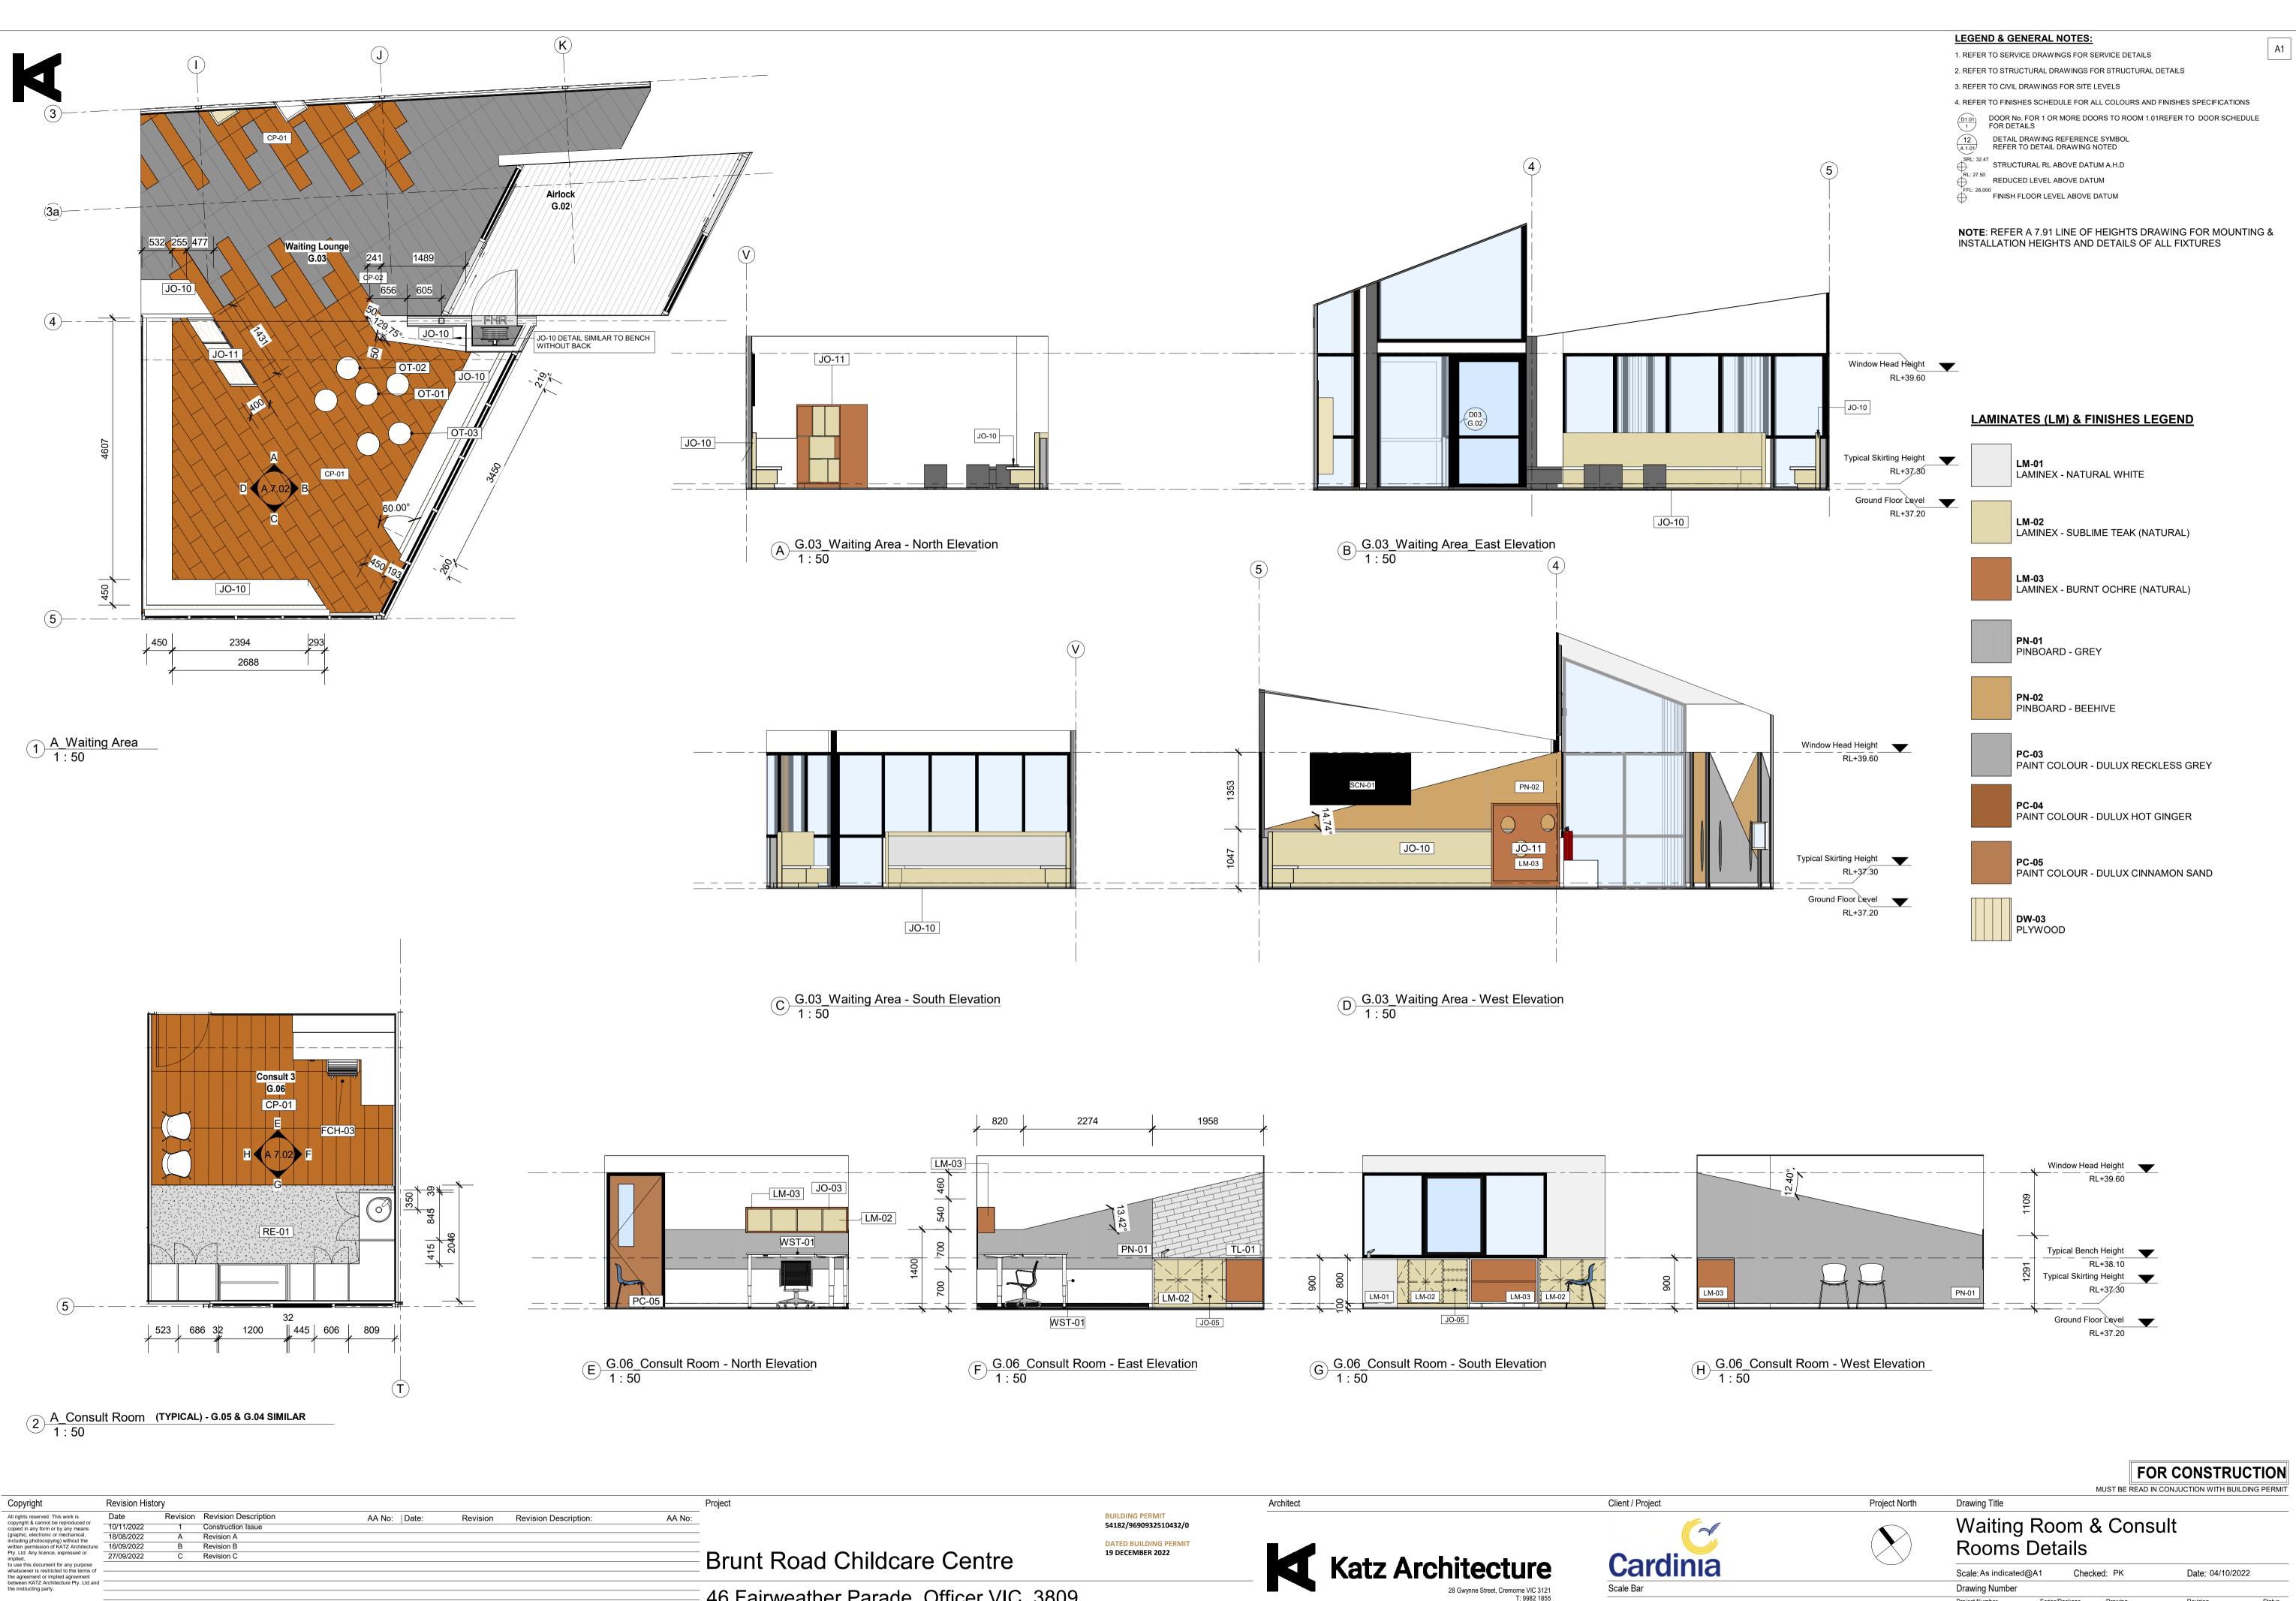


Only use figured dimensions. Do not scale. If in doubt, consult the architects. Check all dimensions on site before fabrication or set out.


46 Fairweather Parade, Officer, VIC, 3809

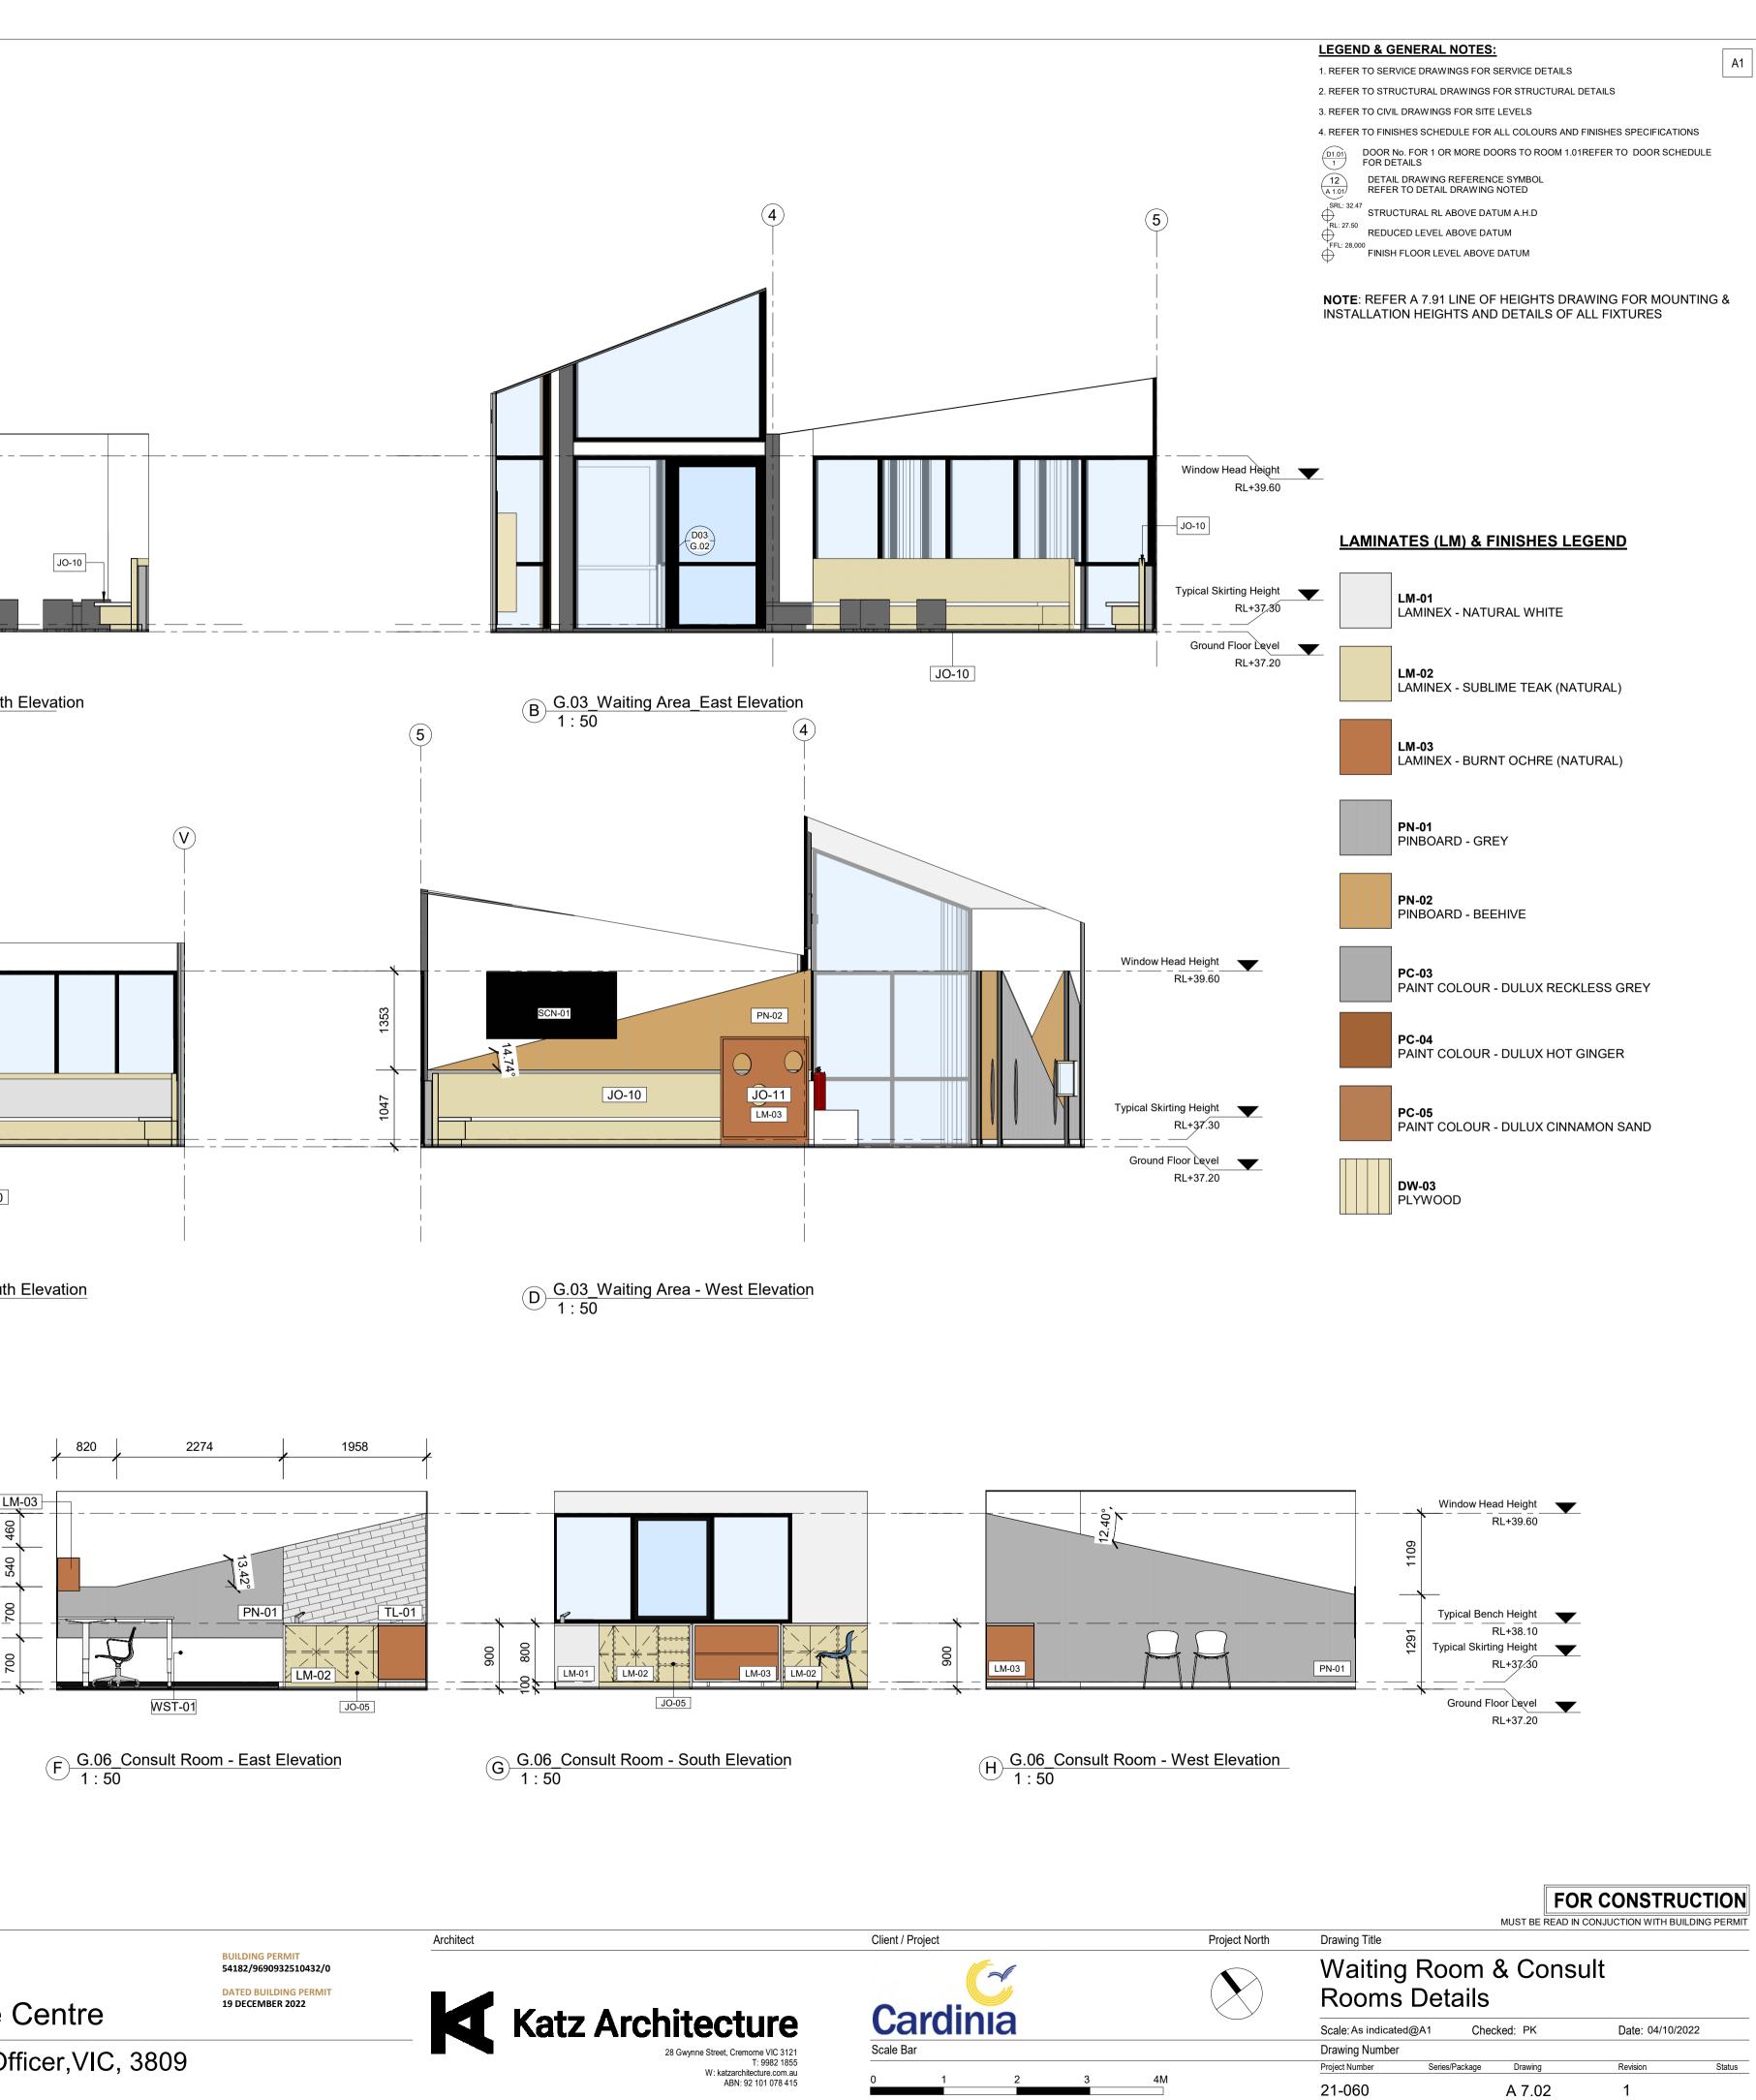

Printed date: 10/11/2022 12:14:45 PM



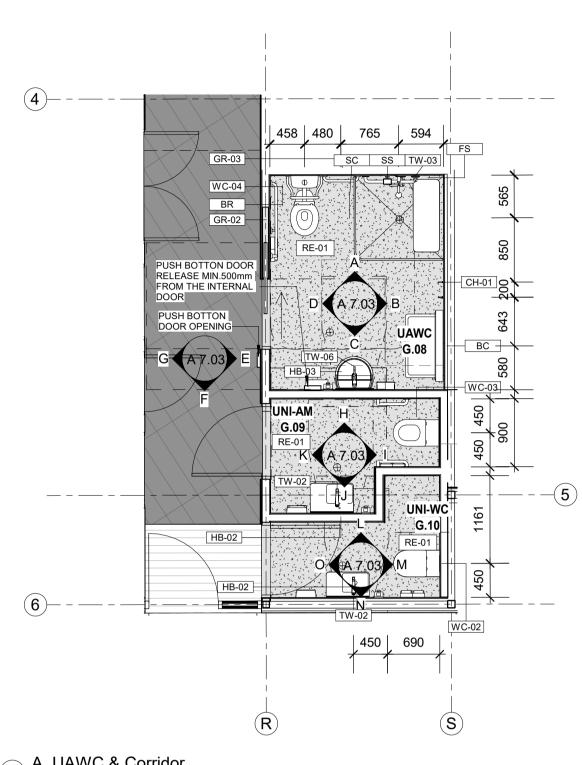


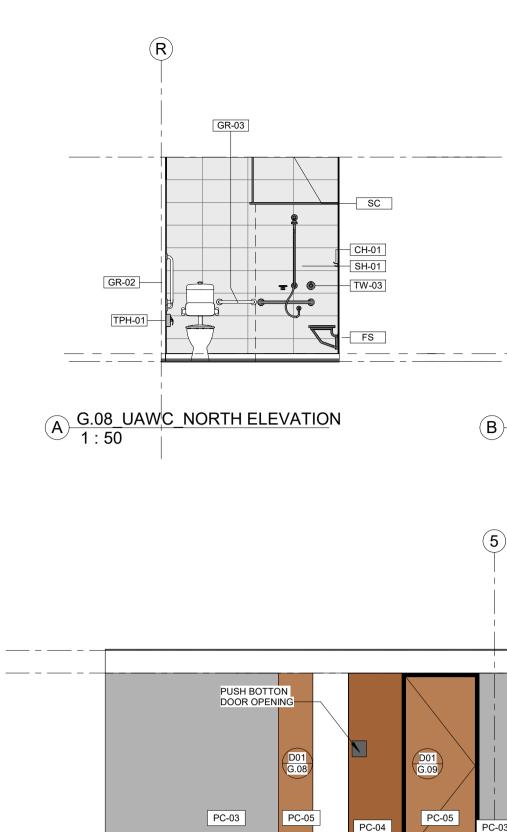


E CORRIDOR - EAST ELEVATION 1:50

1 <u>A_UAWC & Corridor</u> 1 : 50

NOTE: REFER A 7.91 LINE OF HEIGHTS DRAWING FOR MOUNTING & INSTALLATION HEIGHTS AND DETAILS OF ALL FIXTURES

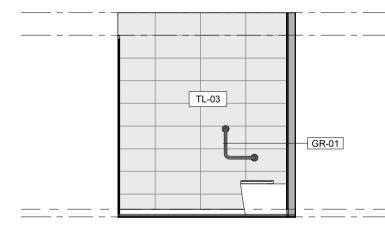

H G.09_UNI-AM_North Elevation 1:50

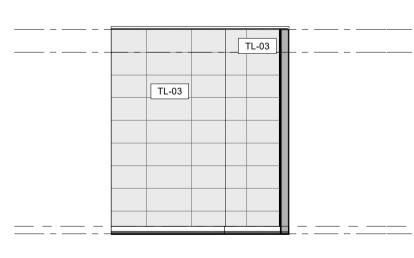

L G.10_UNI-WC_North Elevation 1:50

Copyright	Revision Hist	tory							Project
All rights reserved. This work is	Date	Revision	Revision Description	AA No:	Date:	Revision	Revision Description:	AA No:	-
copyright & cannot be reproduced or copied in any form or by any means	10/11/2022	1	Construction Issue		-		•		=
(graphic, electronic or mechanical, including photocopying) without the	18/08/2022	А	Revision A						-
written permission of KATZ Architecture	16/09/2022	В	Revision B						-
Pty. Ltd. Any licence, expressed or implied,	27/09/2022	С	Revision C						Brunt Road Ch
to use this document for any purpose whatsoever is restricted to the terms of									DIVIIL NUAU UI
the agreement or implied agreement									
between KATZ Architecture Pty. Ltd.and the instructing party.									
									46 Fairweather P
Only use figured dimensions. Do not scale. If in doubt, consult the									
architects. Check all dimensions on									_
site before fabrication or set out.									_



Parade, Officer, VIC, 3809

28 Gwynne Street, Cremorne VIC 3121 T: 9982 1855 W: katzarchitecture.com.au ABN: 92 101 078 415

LM-01 LAMINEX - NATURAL WHITE LM-02 LAMINEX - SUBLIME TEAK (NATURAL) LM-03 LAMINEX - BURNT OCHRE (NATURAL) PN-01 **PINBOARD - GREY** PN-02 **PINBOARD - BEEHIVE** PC-03 PAINT COLOUR - DULUX RECKLESS GREY PC-04 PAINT COLOUR - DULUX HOT GINGER PC-05 PAINT COLOUR - DULUX CINNAMON SAND

LEGEND & GENERAL NOTES:

1. REFER TO SERVICE DRAWINGS FOR SERVICE DETAILS

2. REFER TO STRUCTURAL DRAWINGS FOR STRUCTURAL DETAILS


A1

FOR CONSTRUCTION MUST BE READ IN CONJUCTION WITH BUILDING PERMIT

4M

Public Amenities Detail

Scale: As indicate	ed@A1 Che	cked: Checker	Date: 04/10/2	2022
Drawing Number				
Project Number	Series/Package	Drawing	Revision	Status
21-060		A 7.03	1	

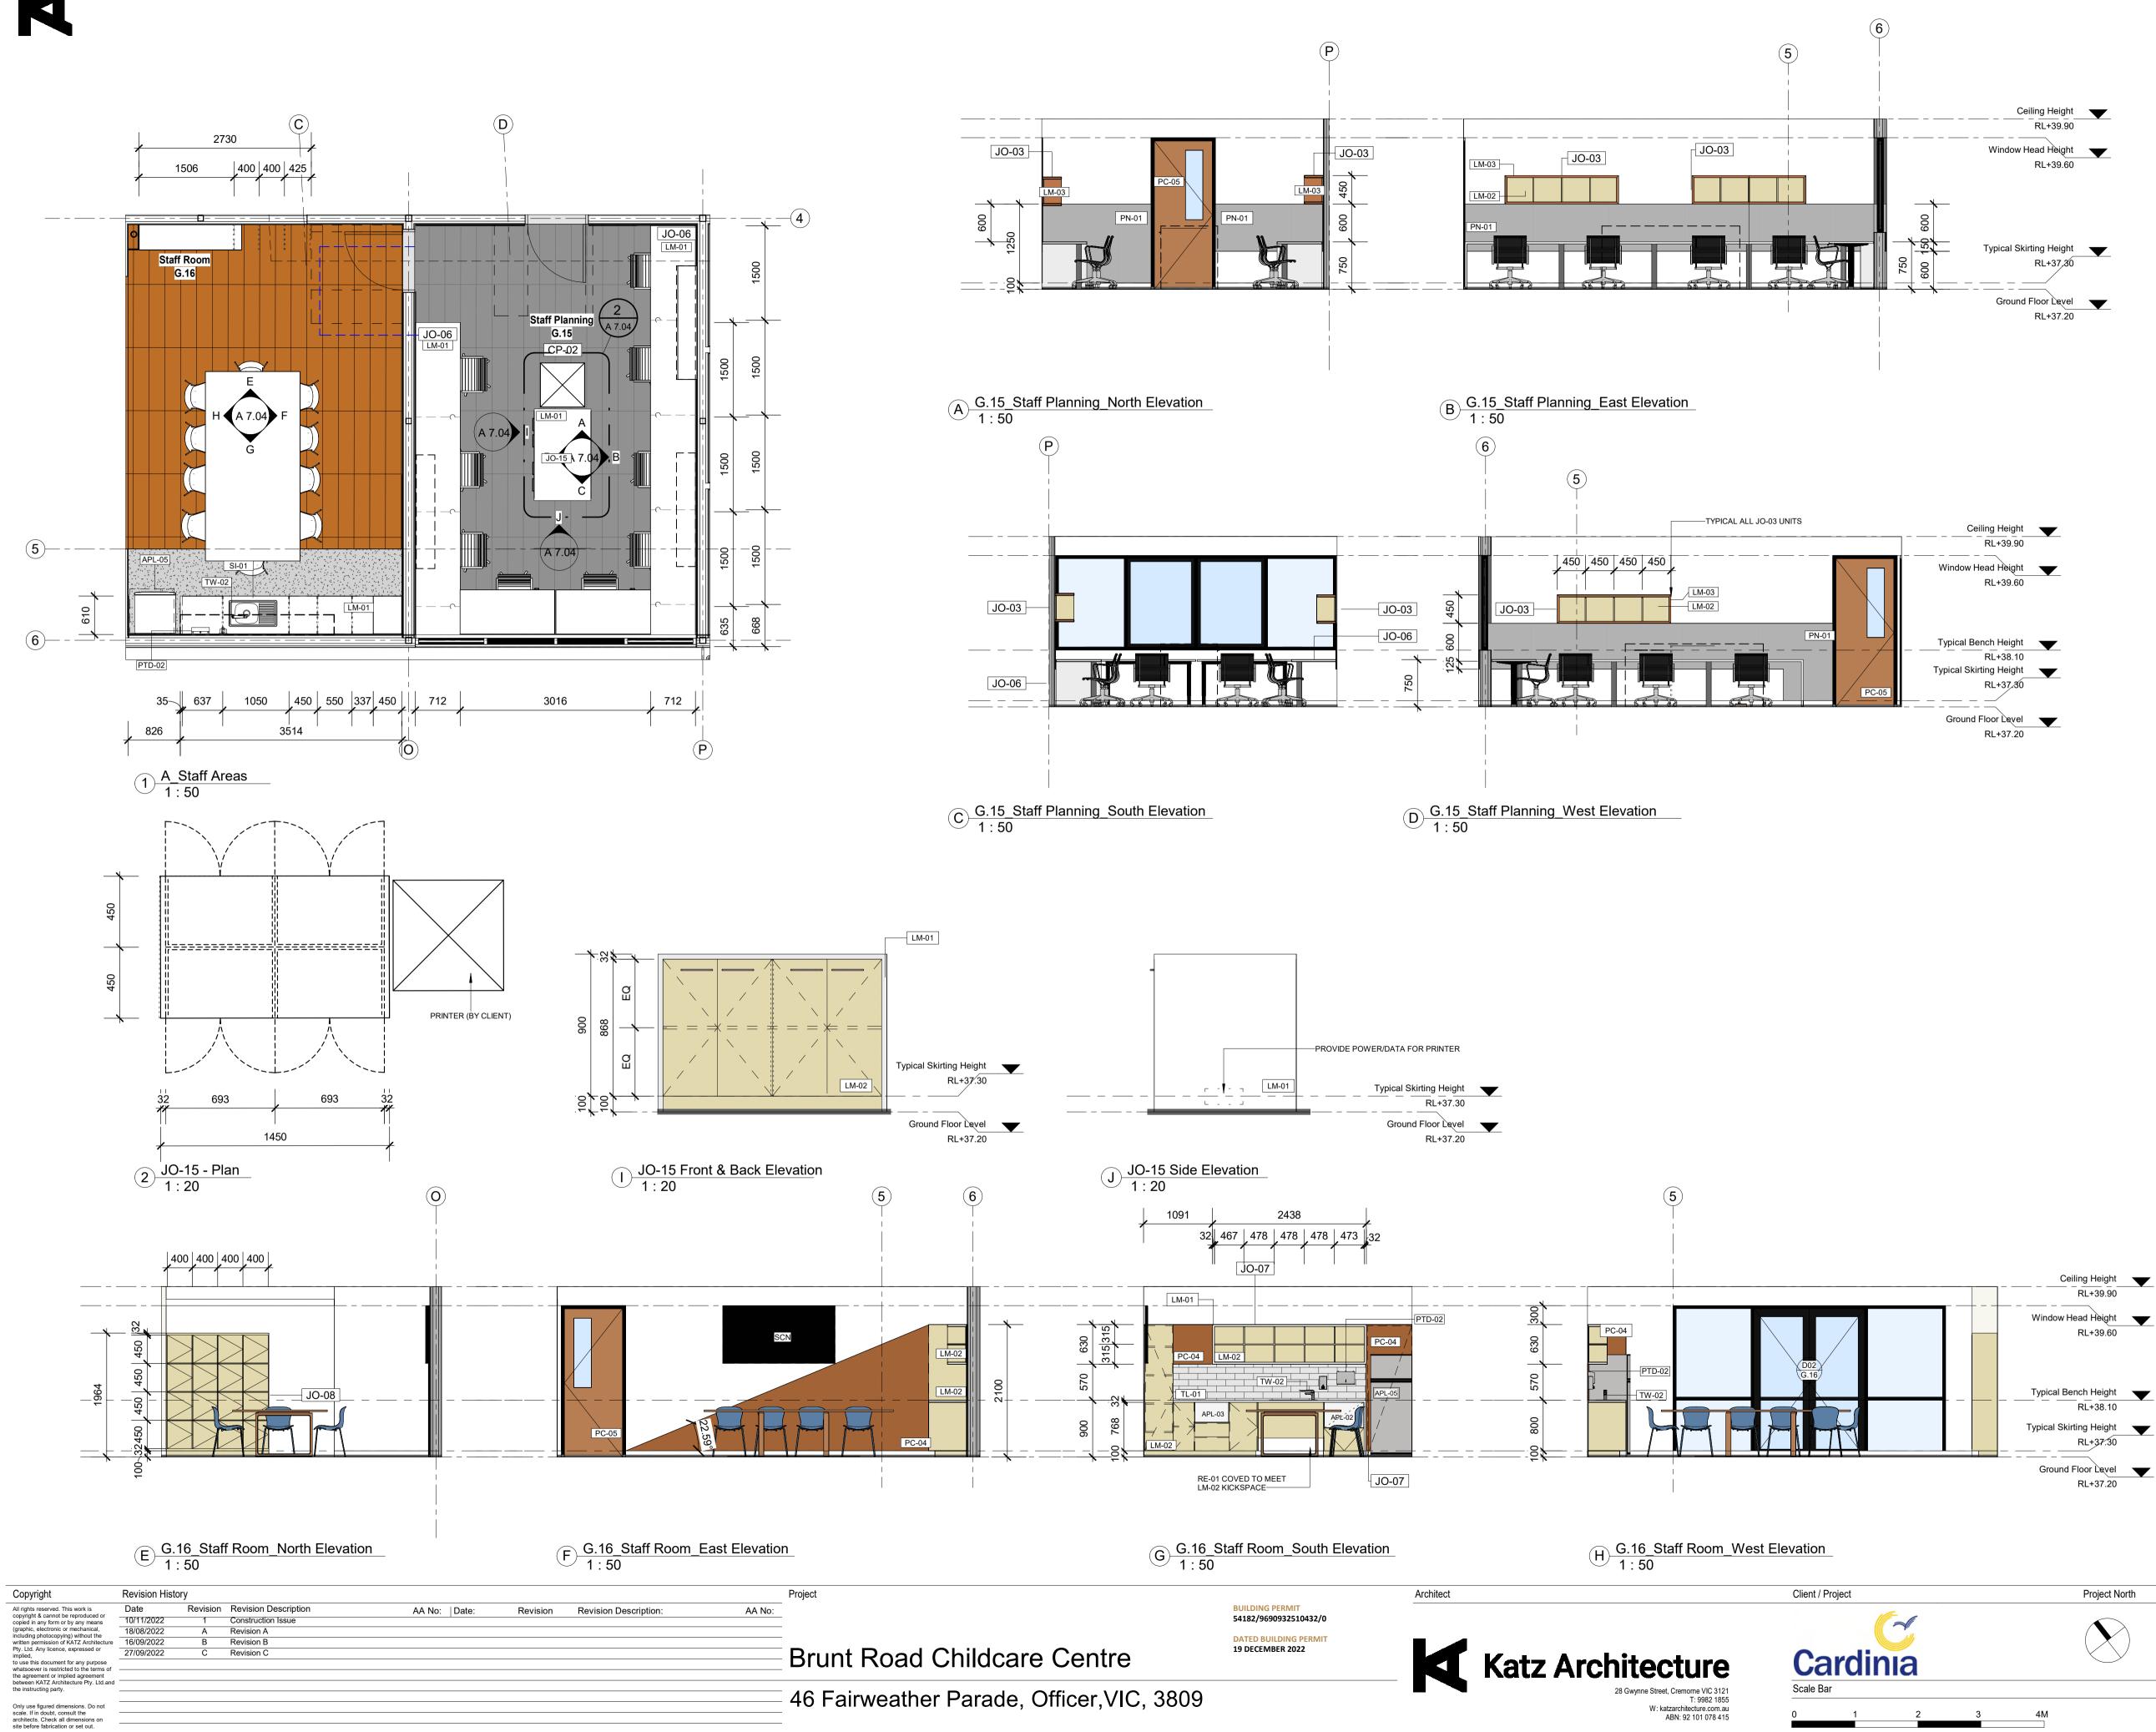

LEGEND & GENERAL NOTES: 1. REFER TO SERVICE DRAWINGS FOR SERVICE DETAILS 2. REFER TO STRUCTURAL DRAWINGS FOR STRUCTURAL DETAILS

3. REFER TO CIVIL DRAWINGS FOR SITE LEVELS

4. REFER TO FINISHES SCHEDULE FOR ALL COLOURS AND FINISHES SPECIFICATIONS DOOR No. FOR 1 OR MORE DOORS TO ROOM 1.01REFER TO DOOR SCHEDULE FOR DETAILS

A1

- DETAIL DRAWING REFERENCE SYMBOL REFER TO DETAIL DRAWING NOTED
- ⁴⁷ STRUCTURAL RL ABOVE DATUM A.H.D
- RL: 27.50 REDUCED LEVEL ABOVE DATUM
- FFL: 28,000 FINISH FLOOR LEVEL ABOVE DATUM

NOTE: REFER A 7.91 LINE OF HEIGHTS DRAWING FOR MOUNTING & INSTALLATION HEIGHTS AND DETAILS OF ALL FIXTURES

Ceiling Height	\bullet
RL+39.90	
ndow Head Height	\bullet
RL+39.60	
ical Bench Height	

ical Bench Height	\mathbf{T}
RL+38.10	
cal Skirting Height	\mathbf{T}
RL+37.30	
/	
round Floor Level	\mathbf{V}
RL+37.20	

LM-01 LAMINEX - NATURAL WHITE	
LM-02 LAMINEX - SUBLIME TEAK (NATURAL)	
LM-03 LAMINEX - BURNT OCHRE (NATURAL)	
PN-01 PINBOARD - GREY	
PN-02 PINBOARD - BEEHIVE	
PC-03 PAINT COLOUR - DULUX RECKLESS GR	ΕY
PC-04 PAINT COLOUR - DULUX HOT GINGER	
PC-05 PAINT COLOUR - DULUX CINNAMON SA	ND
DW-03 PLYWOOD	

LAMINATES (LM) & FINISHES LEGEND


FOR CONSTRUCTION

MUST BE READ IN CONJUCTION WITH BUILDING PERMIT

Staff Areas Details

Drawing Title


Scale: As indicate	ed@A1 Che	cked: PK	Date: 04/10/2	2022
Drawing Number				
Project Number	Series/Package	Drawing	Revision	Status
21-060		A 7.04	1	

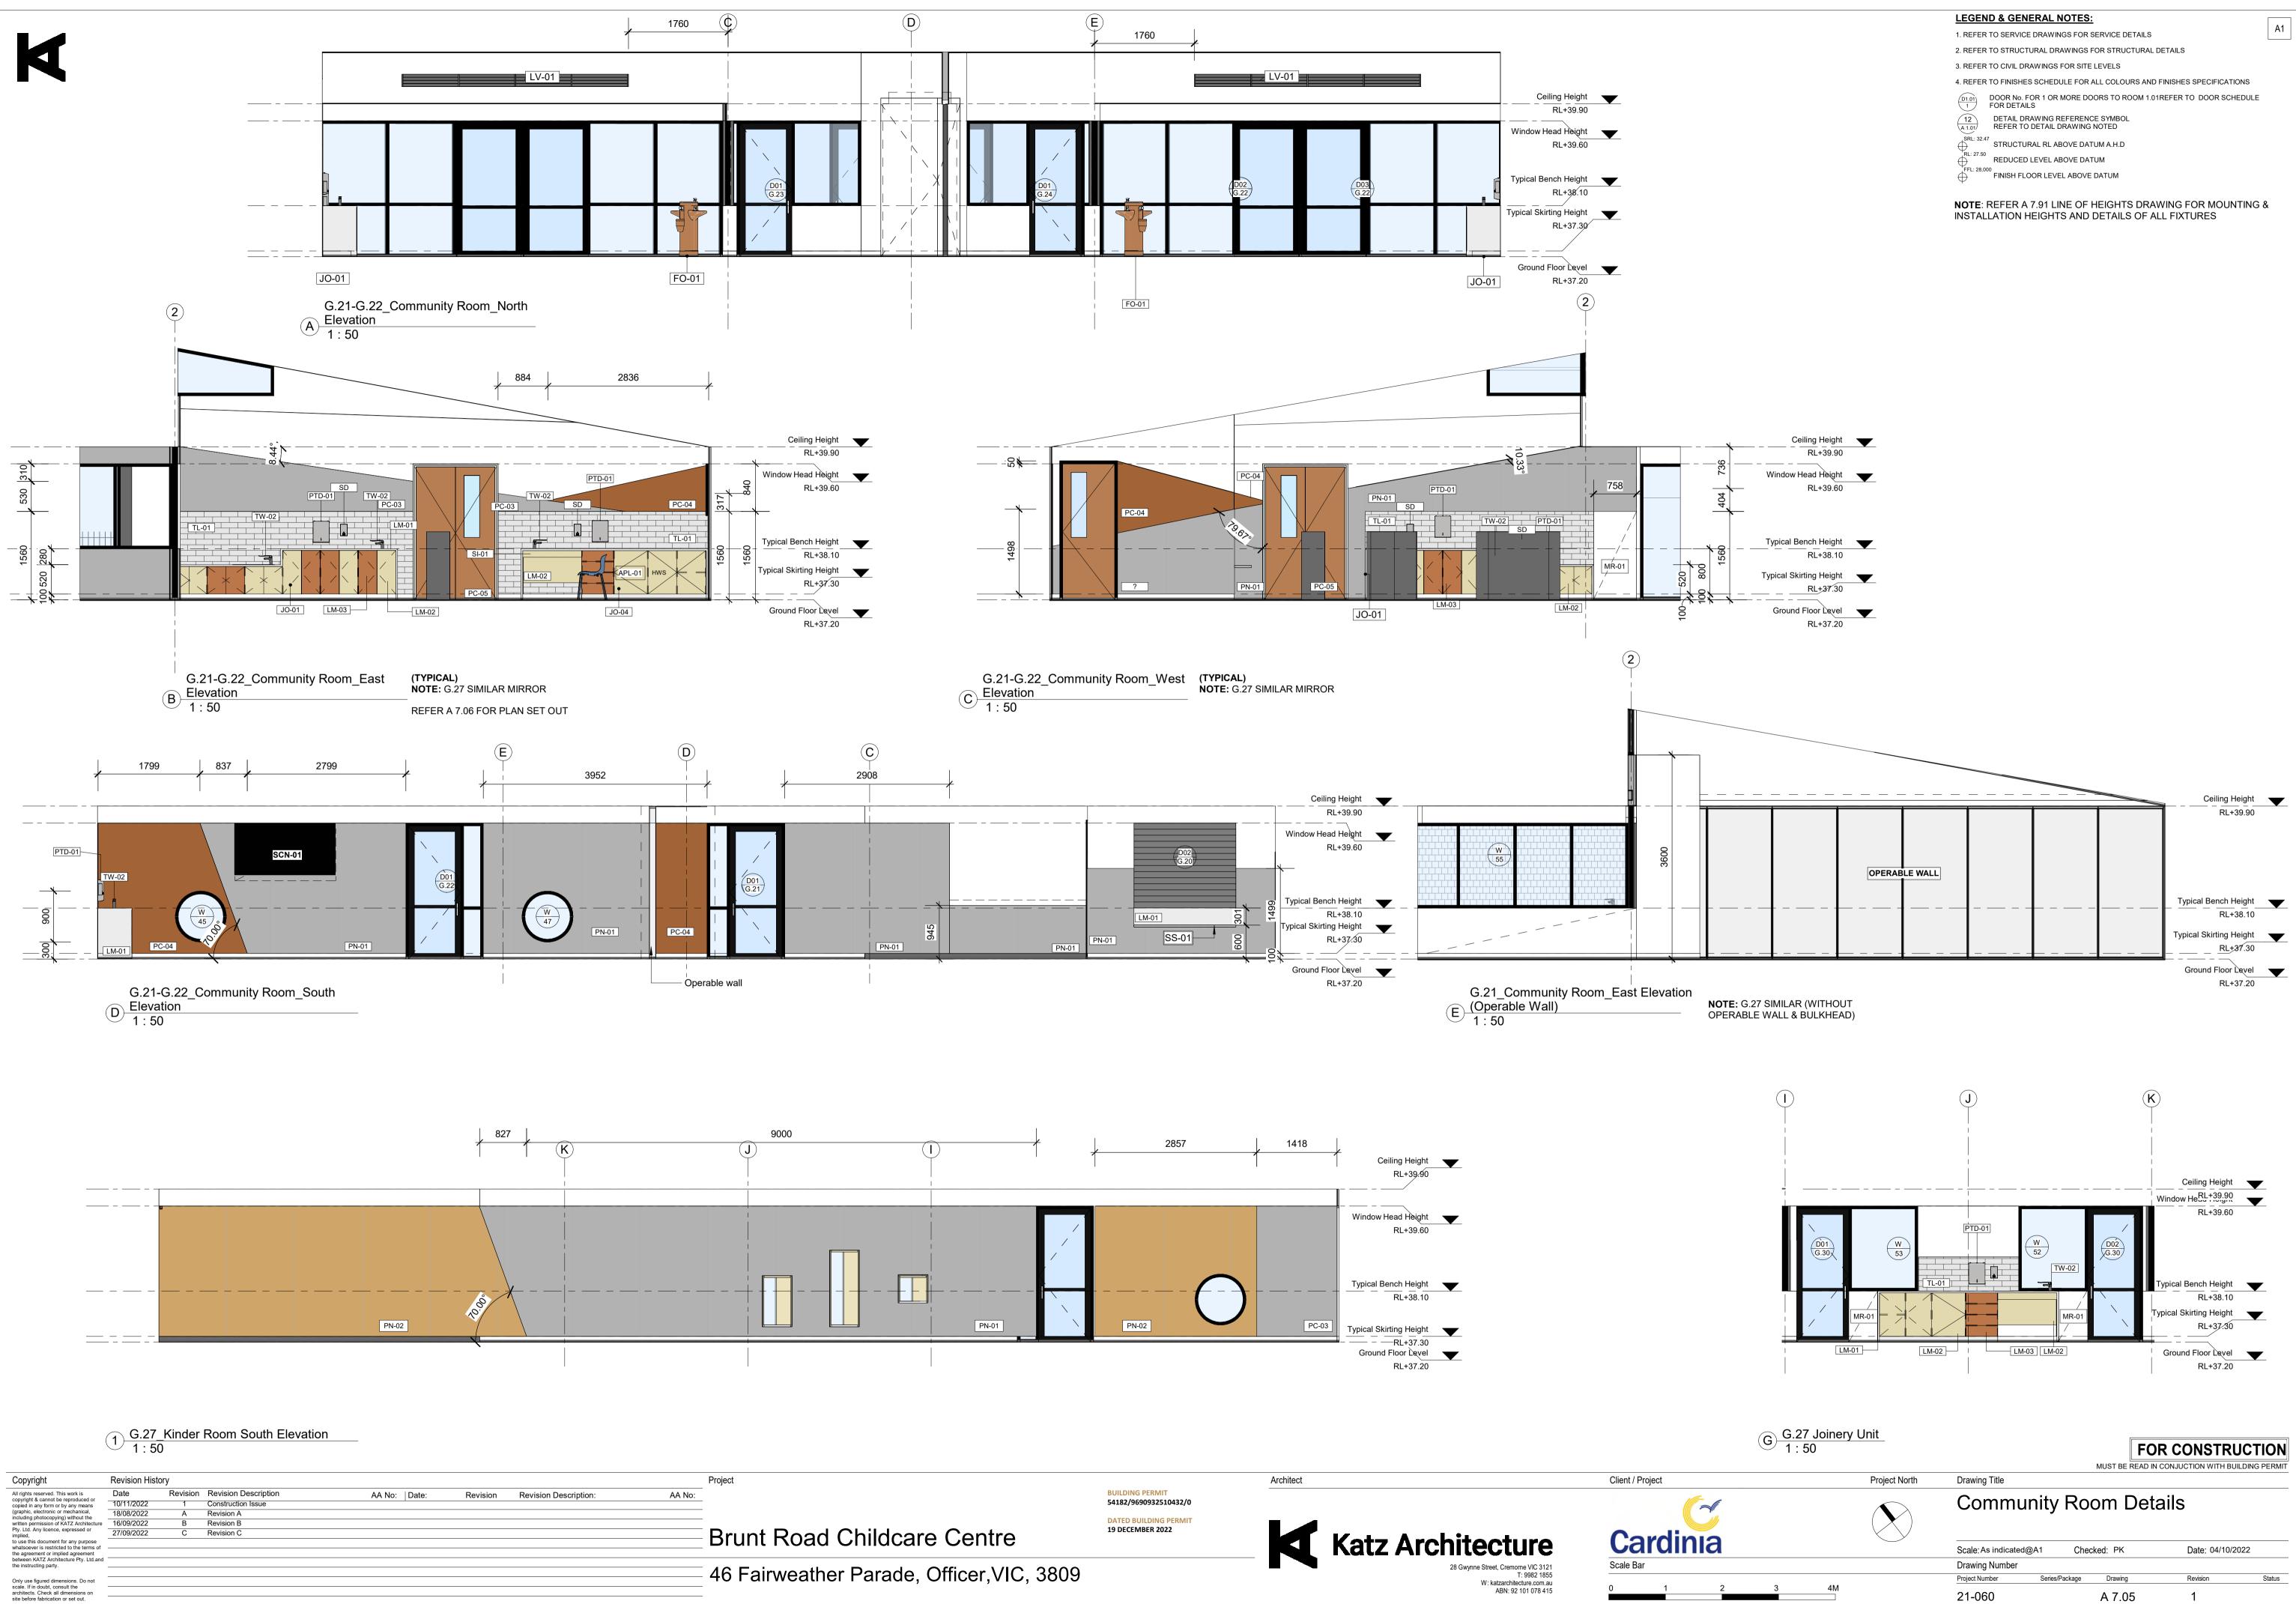


NOTE: REFER A 7.91 LINE OF HEIGHTS DRAWING FO

Printed date: 10/11/2022 12:15:10 PM




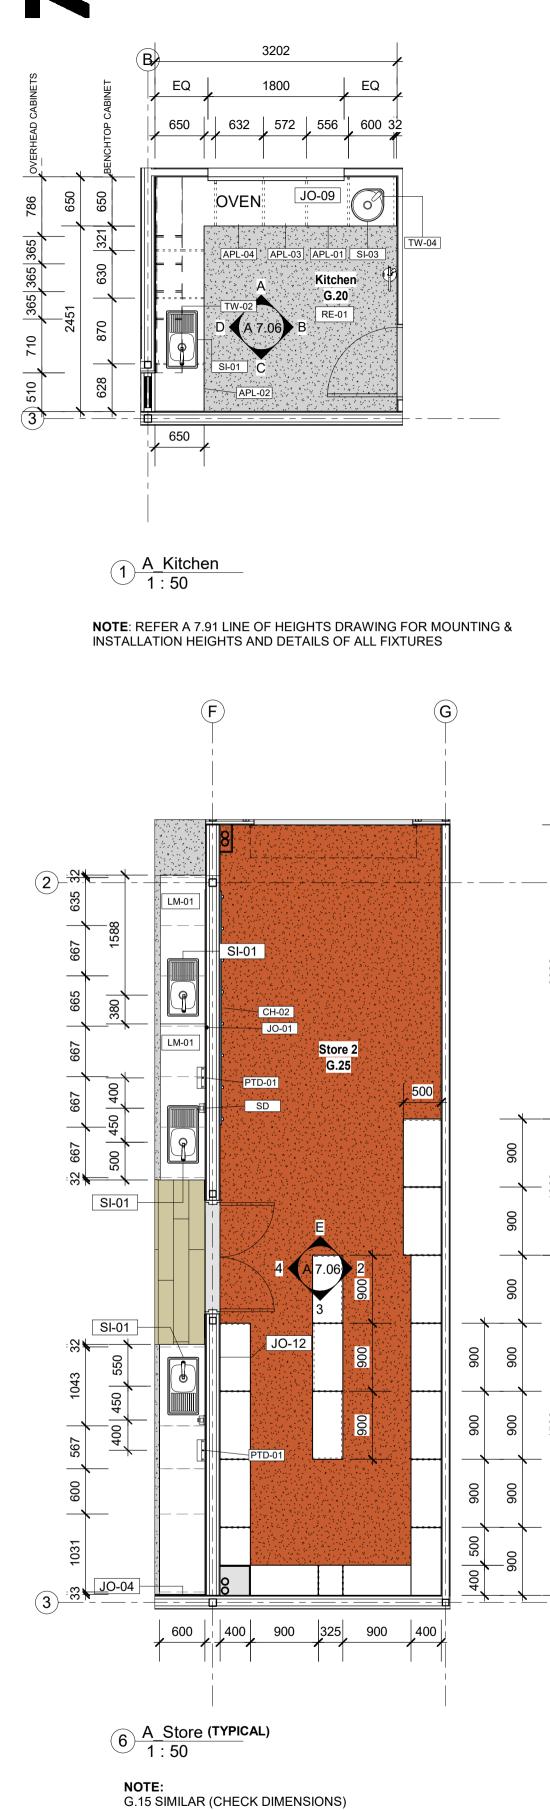



G.26 & G.28 SIMILAR MIRRORED (CHECK DIMENSIONS)

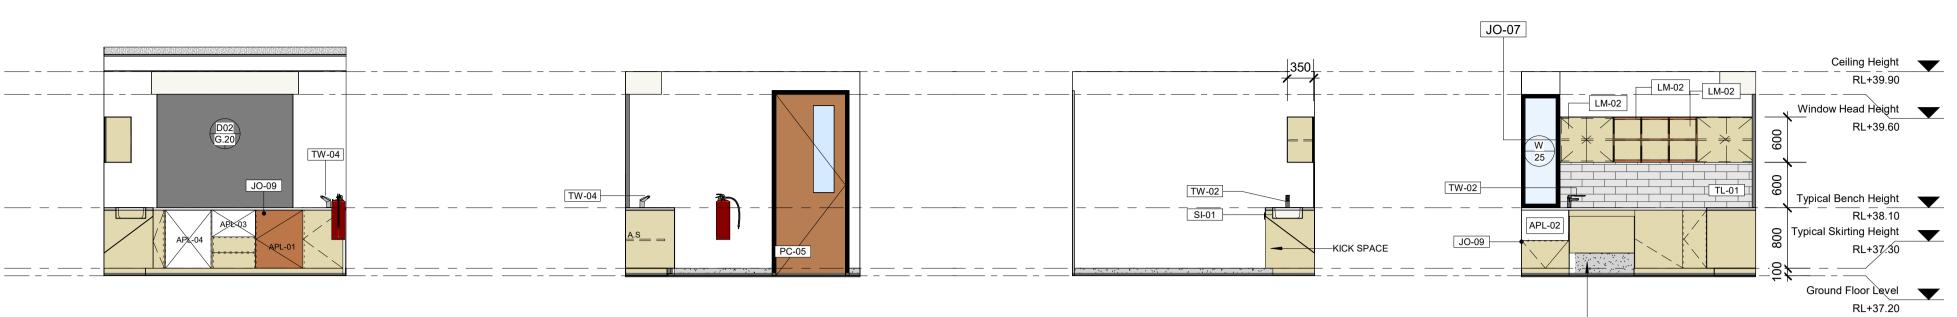

A <u>G.20_KITCHEN_NORTH ELEVATION</u> 1:50

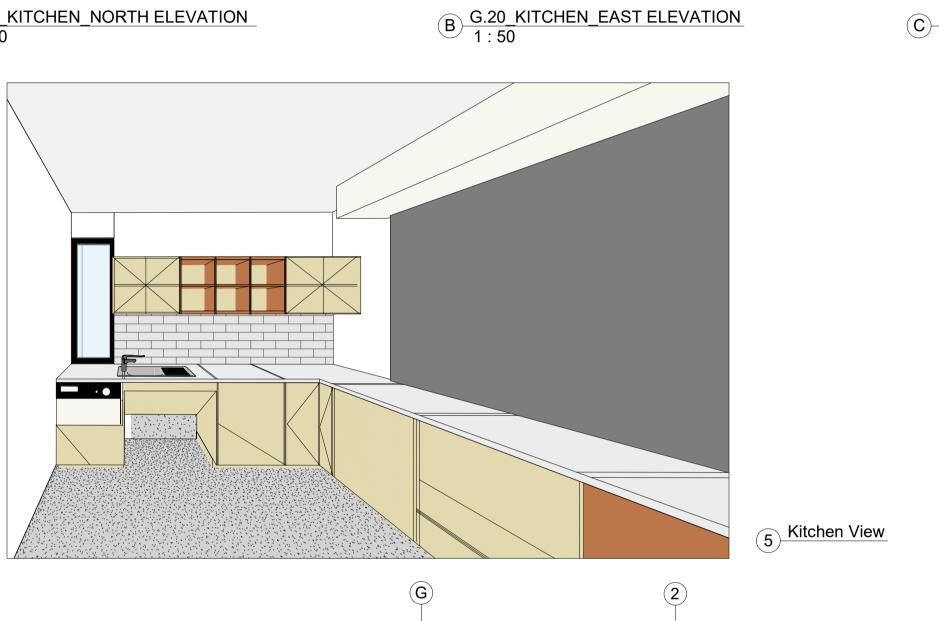

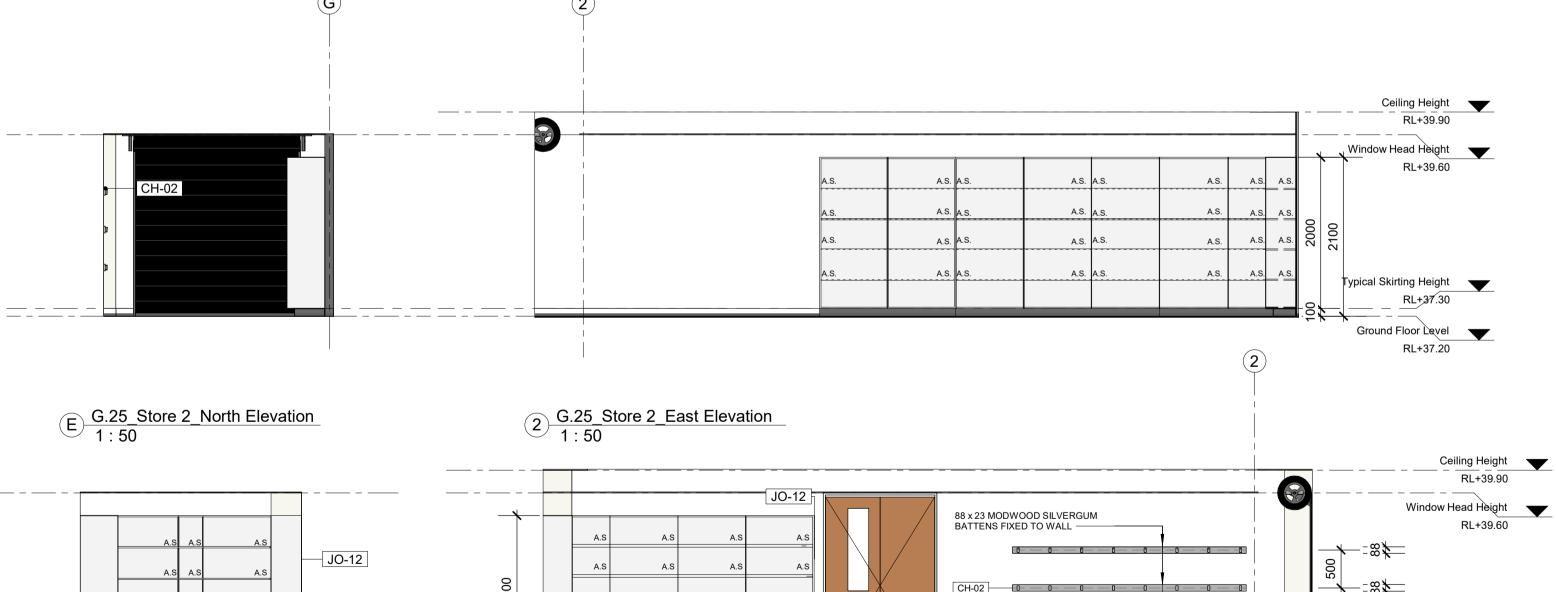

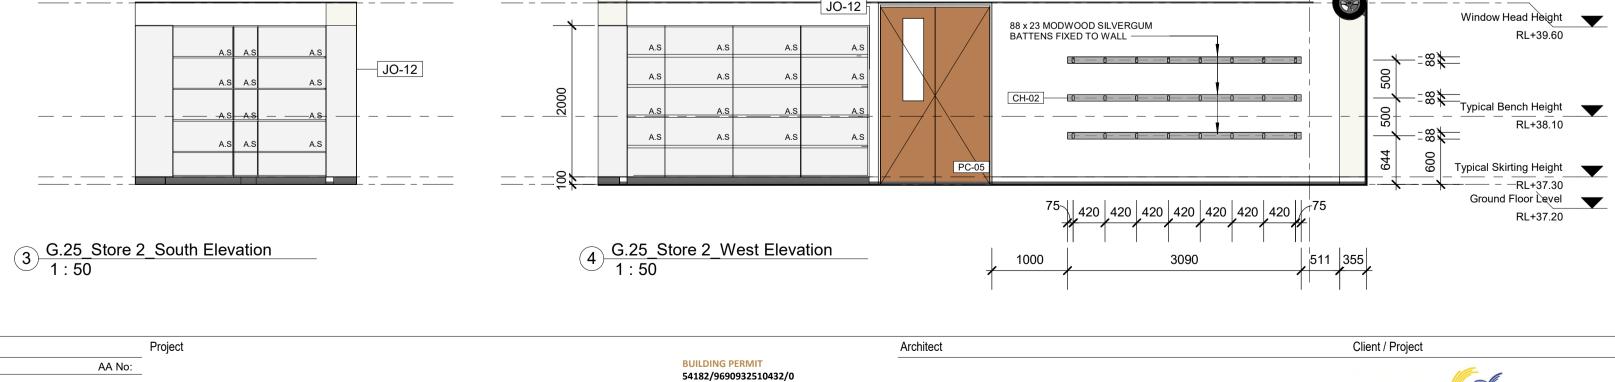

K

DATED BUILDING PERMIT 19 DECEMBER 2022

Copyright	Revision Histo	ory							Project
All rights reserved. This work is	Date	Revision	Revision Description	AA No:	Date:	Revision	Revision Description:	AA No:	-
copyright & cannot be reproduced or copied in any form or by any means	10/11/2022	1	Construction Issue		1		·		-
(graphic, electronic or mechanical, including photocopying) without the	18/08/2022	А	Revision A						-
written permission of KATZ Architecture	16/09/2022	В	Revision B						-
Pty. Ltd. Any licence, expressed or implied,	27/09/2022	С	Revision C						Brunt Road Ch
to use this document for any purpose whatsoever is restricted to the terms of									Diuni Nuau Un
the agreement or implied agreement									
between KATZ Architecture Pty. Ltd.and the instructing party.									
									46 Fairweather Pa
Only use figured dimensions. Do not scale. If in doubt, consult the									
architects. Check all dimensions on									_
site before fabrication or set out.									

COVE RE-02 TO MEET LM-02 KICK SPACE

$\bigcirc \underline{G.20_KITCHEN_SOUTH ELEVATION}_{1:50}$

D G.20_KITCHEN_WEST ELEVATION 1:50

hildcare Centre

Parade, Officer, VIC, 3809

Katz Architecture 28 Gwynne Street, Cremorne VIC 3121 T: 9982 1855 W: katzarchitecture.com.au ABN: 92 101 078 415



LEGEND & GENERAL NOTES:

1. REFER TO SERVICE DRAWINGS FOR SERVICE DETAILS

2. REFER TO STRUCTURAL DRAWINGS FOR STRUCTURAL DETAILS

3. REFER TO CIVIL DRAWINGS FOR SITE LEVELS

- 4. REFER TO FINISHES SCHEDULE FOR ALL COLOURS AND FINISHES SPECIFICATIONS DOOR No. FOR 1 OR MORE DOORS TO ROOM 1.01REFER TO DOOR SCHEDULE FOR DETAILS
- DETAIL DRAWING REFERENCE SYMBOL REFER TO DETAIL DRAWING NOTED
- $\frac{3RL: 32.47}{2}$ STRUCTURAL RL ABOVE DATUM A.H.D
- RL: 27.50 REDUCED LEVEL ABOVE DATUM FL: 28,000 FINISH FLOOR LEVEL ABOVE DATUM



LAMINATES (LM) & FINISHES LEGEND

FOR CONSTRUCTION

MUST BE READ IN CONJUCTION WITH BUILDING PERMIT

(

4M


Project North

Kitchen & Store Details


Drawing Title

Scale: As indicate	ed@A1 Chee	cked: PK	Date: 04/10/2	2022
Drawing Number				
Project Number	Series/Package	Drawing	Revision	Status
21-060		A 7.06	1	

Printed date: 10/11/2022 12:15:12 PM

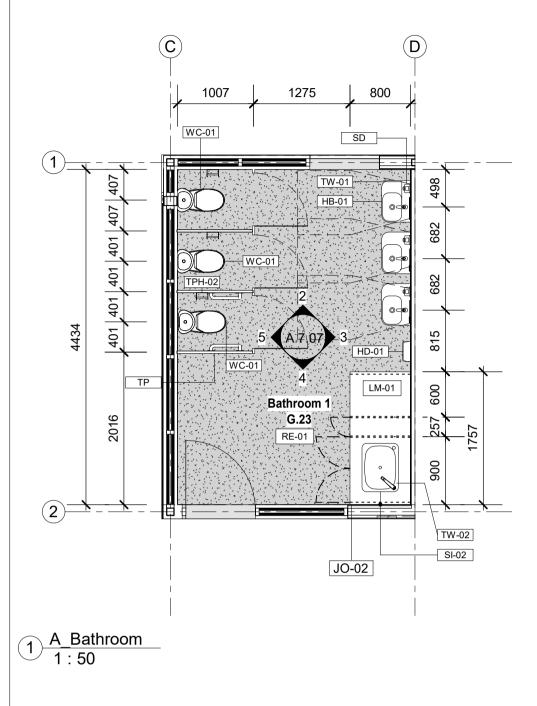

NOTE: REFER A 7.91 LINE OF HEIGHTS DRAWING FOR MOUNTING & INSTALLATION HEIGHTS AND DETAILS OF ALL FIXTURES

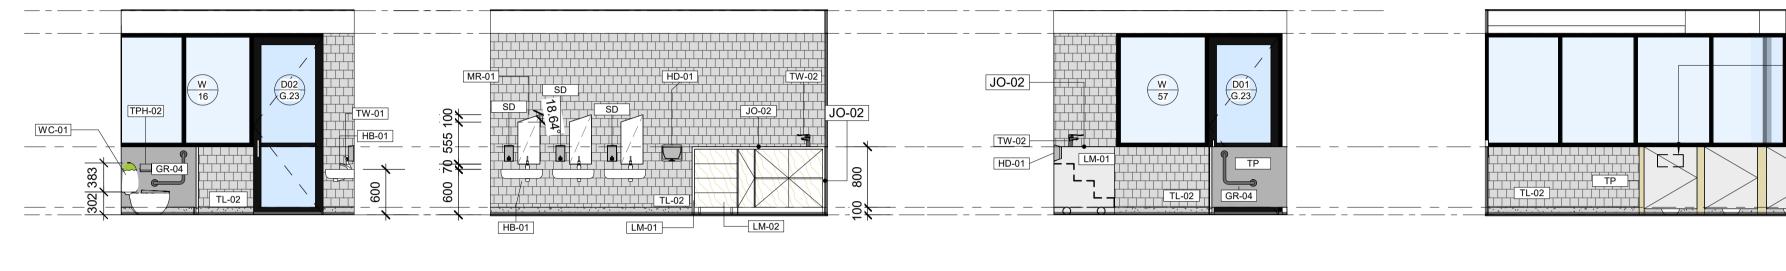

2 G.23_Bathroom 1_North Elevation 1:50

Copyright	Revision Hist	ory							Project
All rights reserved. This work is copyright & cannot be reproduced or	Date	Revision	Revision Description	AA No:	Date:	Revision	Revision Description:	AA No:	-
copied in any form or by any means	10/11/2022	1	Construction Issue		-				=
(graphic, electronic or mechanical, including photocopying) without the	18/08/2022	А	Revision A						-
written permission of KATZ Architecture	16/09/2022	В	Revision B						-
Pty. Ltd. Any licence, expressed or implied,	27/09/2022	С	Revision C						Brunt Road C
to use this document for any purpose whatsoever is restricted to the terms of									DIUNI NUAU U
the agreement or implied agreement									-
between KATZ Architecture Pty. Ltd.and the instructing party.									
51 5									46 Fairweather F
Only use figured dimensions. Do not scale. If in doubt, consult the									
architects. Check all dimensions on									
site before fabrication or set out.									

3 G.23 Bathroom 1 East Elevation 1:50

4 G.23 Bathroom 1 South Elevation 1:50

5 G.23 Bathroom 1 West Elevation 1:50

Childcare Centre

Parade, Officer, VIC, 3809


BUILDING PERMIT 54182/9690932510432/0 DATED BUILDING PERMIT

19 DECEMBER 2022



Architect

Katz Architecture 28 Gwynne Street, Cremorne VIC 3121 T: 9982 1855 W: katzarchitecture.com.au ABN: 92 101 078 415

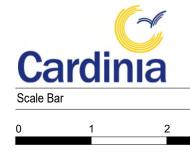

Client / Project

LEGEND & GENERAL NOTES:

1. REFER TO SERVICE DRAWINGS FOR SERVICE DETAILS


- 2. REFER TO STRUCTURAL DRAWINGS FOR STRUCTURAL DETAILS
- 3. REFER TO CIVIL DRAWINGS FOR SITE LEVELS
- 4. REFER TO FINISHES SCHEDULE FOR ALL COLOURS AND FINISHES SPECIFICATIONS DI.01 1 DOOR No. FOR 1 OR MORE DOORS TO ROOM 1.01REFER TO DOOR SCHEDULE FOR DETAILS

A1

DETAIL DRAWING REFERENCE SYMBOL REFER TO DETAIL DRAWING NOTED

SRL: 32.47 STRUCTURAL RL ABOVE DATUM A.H.D

P RL: 27.50 → REDUCED LEVEL ABOVE DATUM

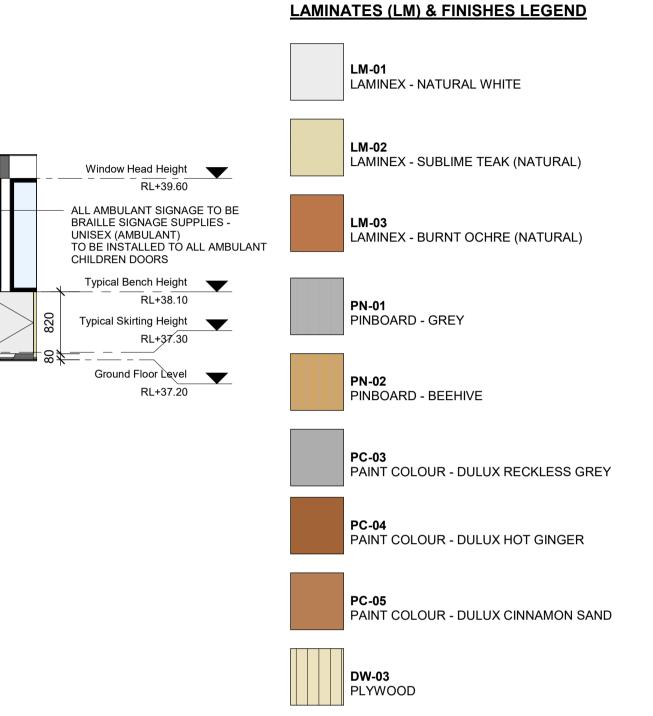

FOR CONSTRUCTION

MUST BE READ IN CONJUCTION WITH BUILDING PERMIT


Project North

4M

Bathroom Details

Drawing Title

Scale: As indicate	ed@A1 Chec	ked: PK	Date: 04/10/2	2022
Drawing Number				
Project Number	Series/Package	Drawing	Revision	Status
21-060		A 7.07	1	

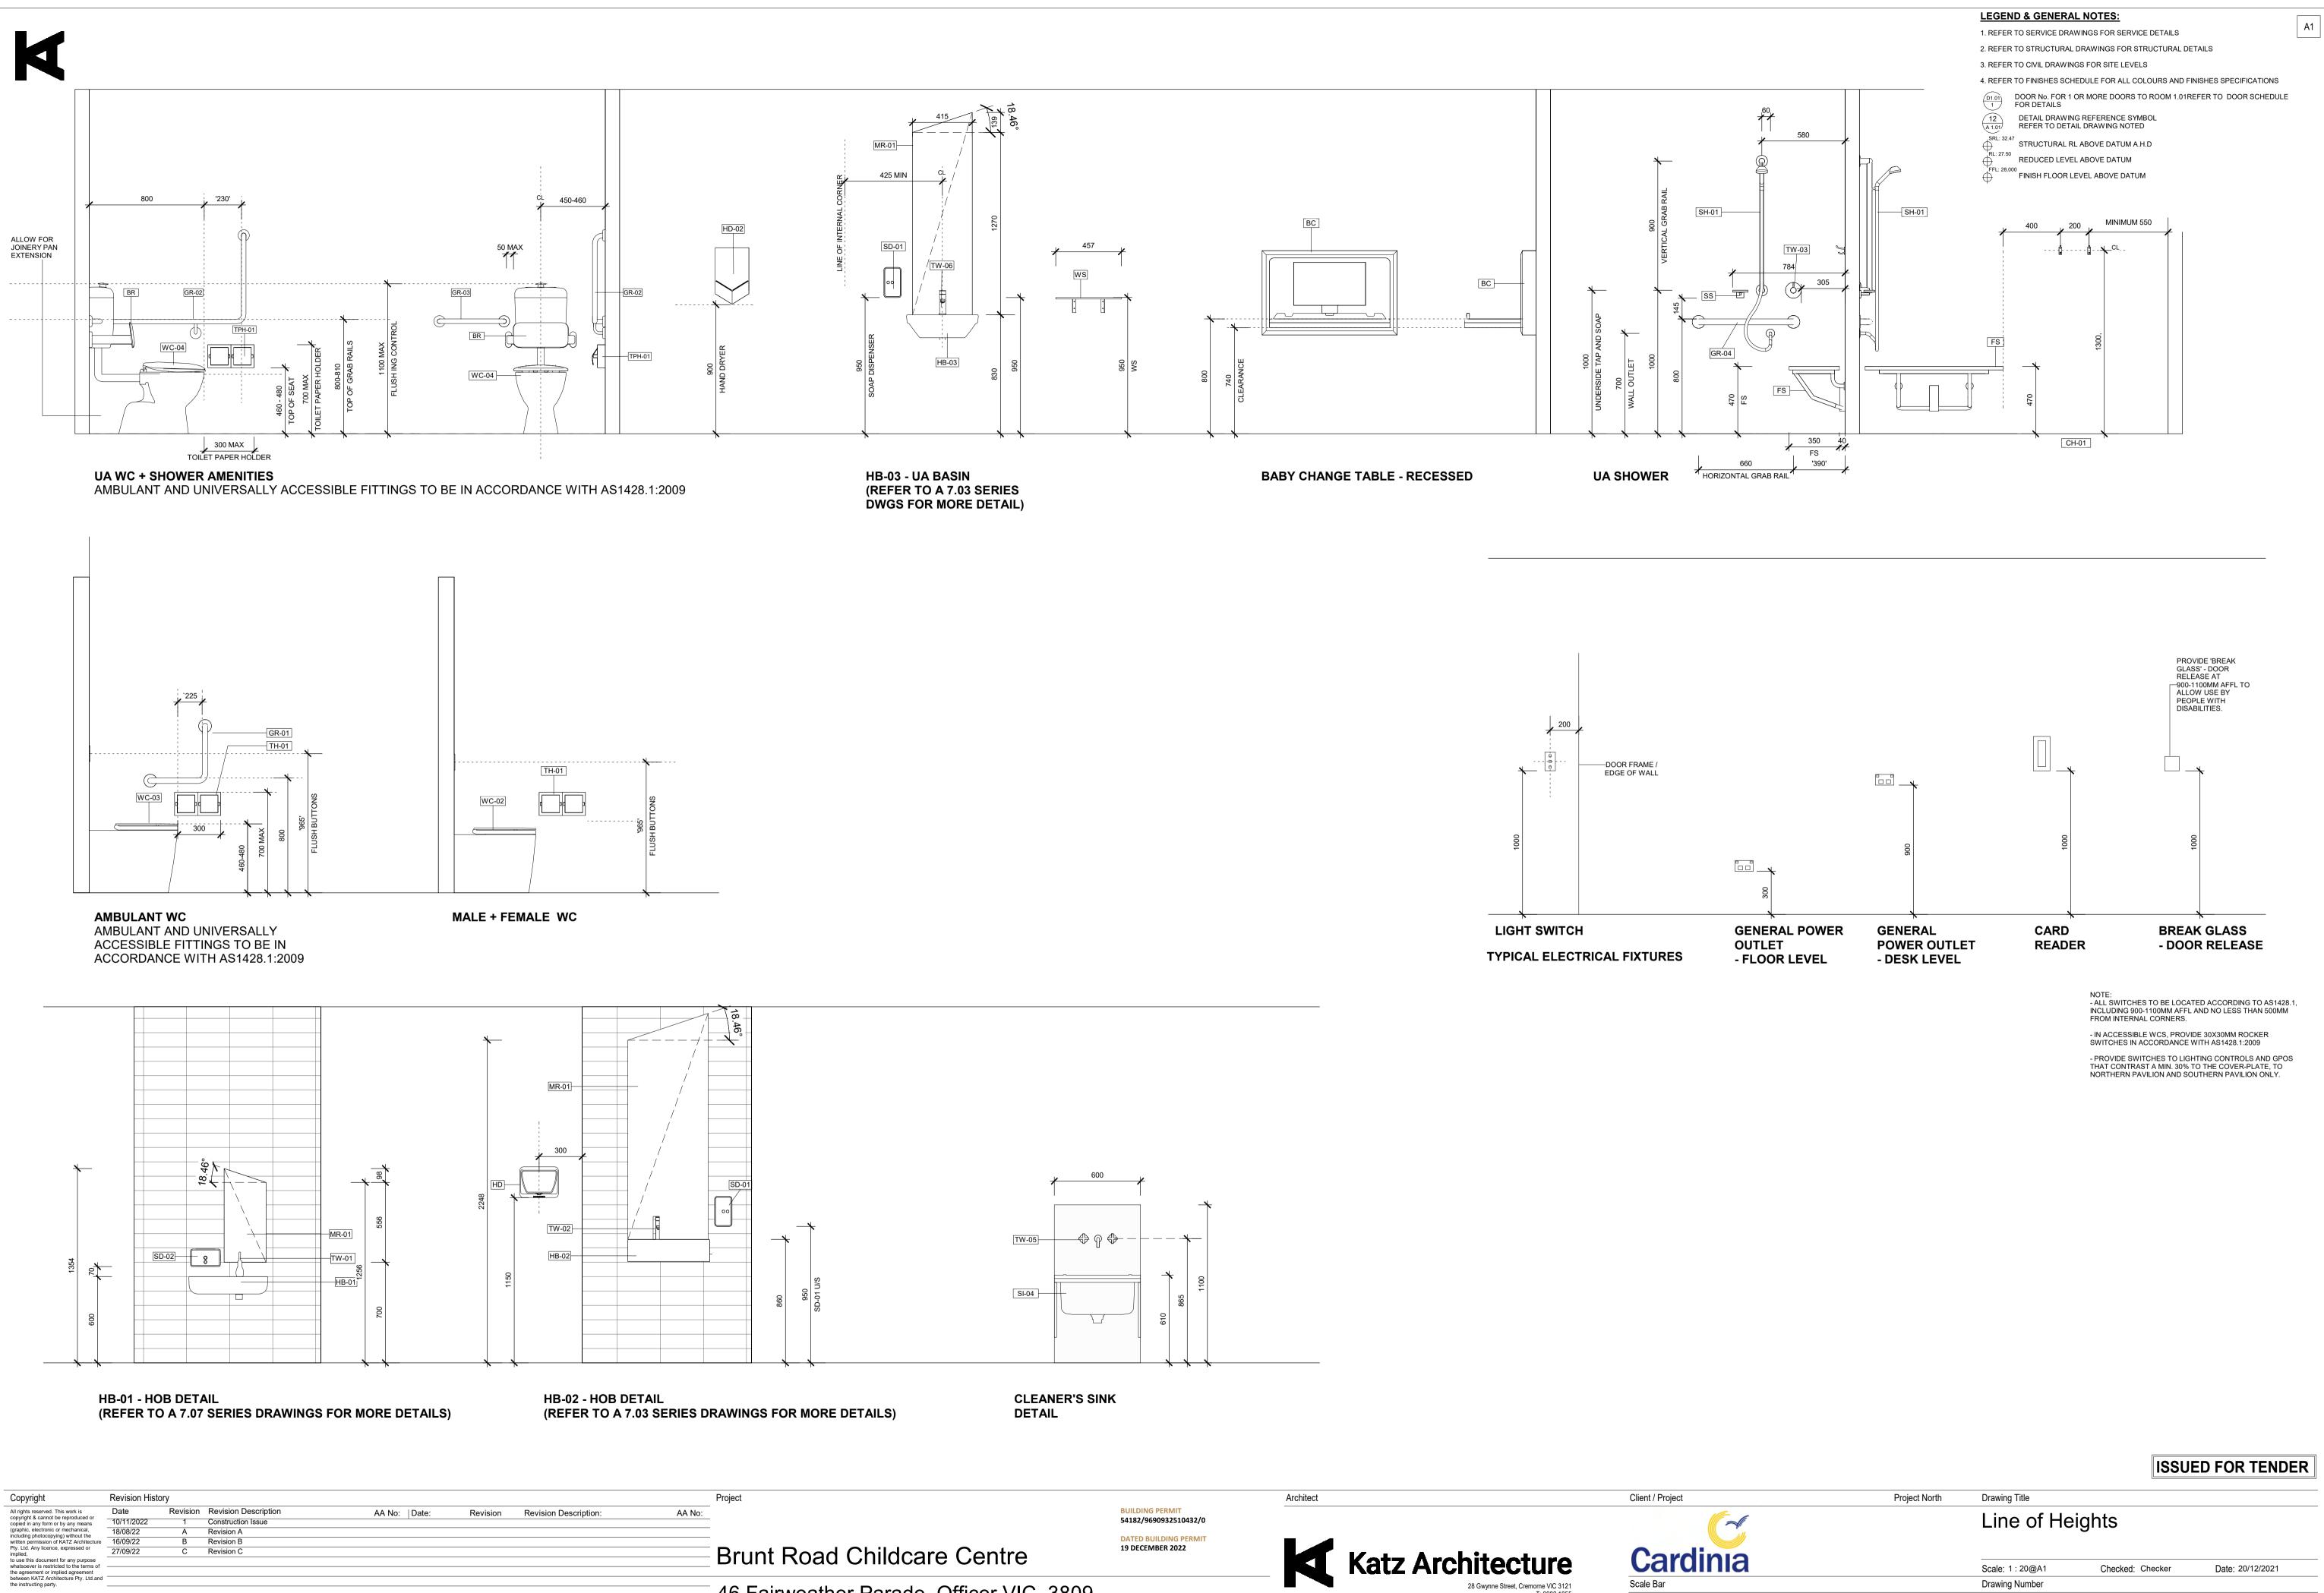

Only use figured dimensions. Do not scale. If in doubt, consult the architects. Check all dimensions on site before fabrication or set out.

18/08/22

16/09/22

27/09/22


1 Construction Issue

Revision A

Revision B


Revision C


46 Fairweather Parade, Officer, VIC, 3809

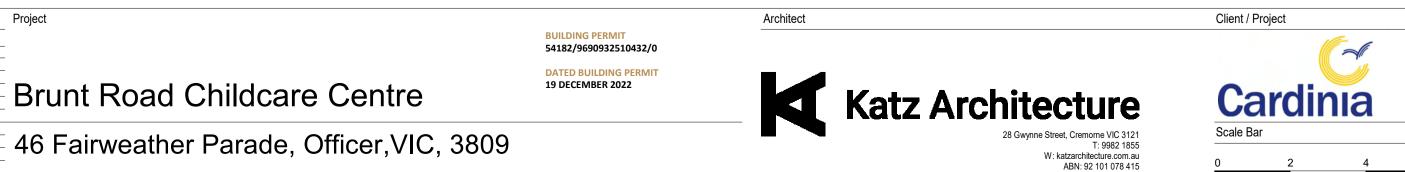


	Project N	orth Drawing Ti	tle			
		Line	of Heights	i i		
		Scale: 1:	20@A1 Che	cked: Checker	Date: 20/12/20	021
		Drawing N	umber			
		Project Number	er Series/Package	Drawing	Revision	Status
6	8M	21-060		A 7.91	1	

Printed date: 10/11/2022 12:35:06 PM

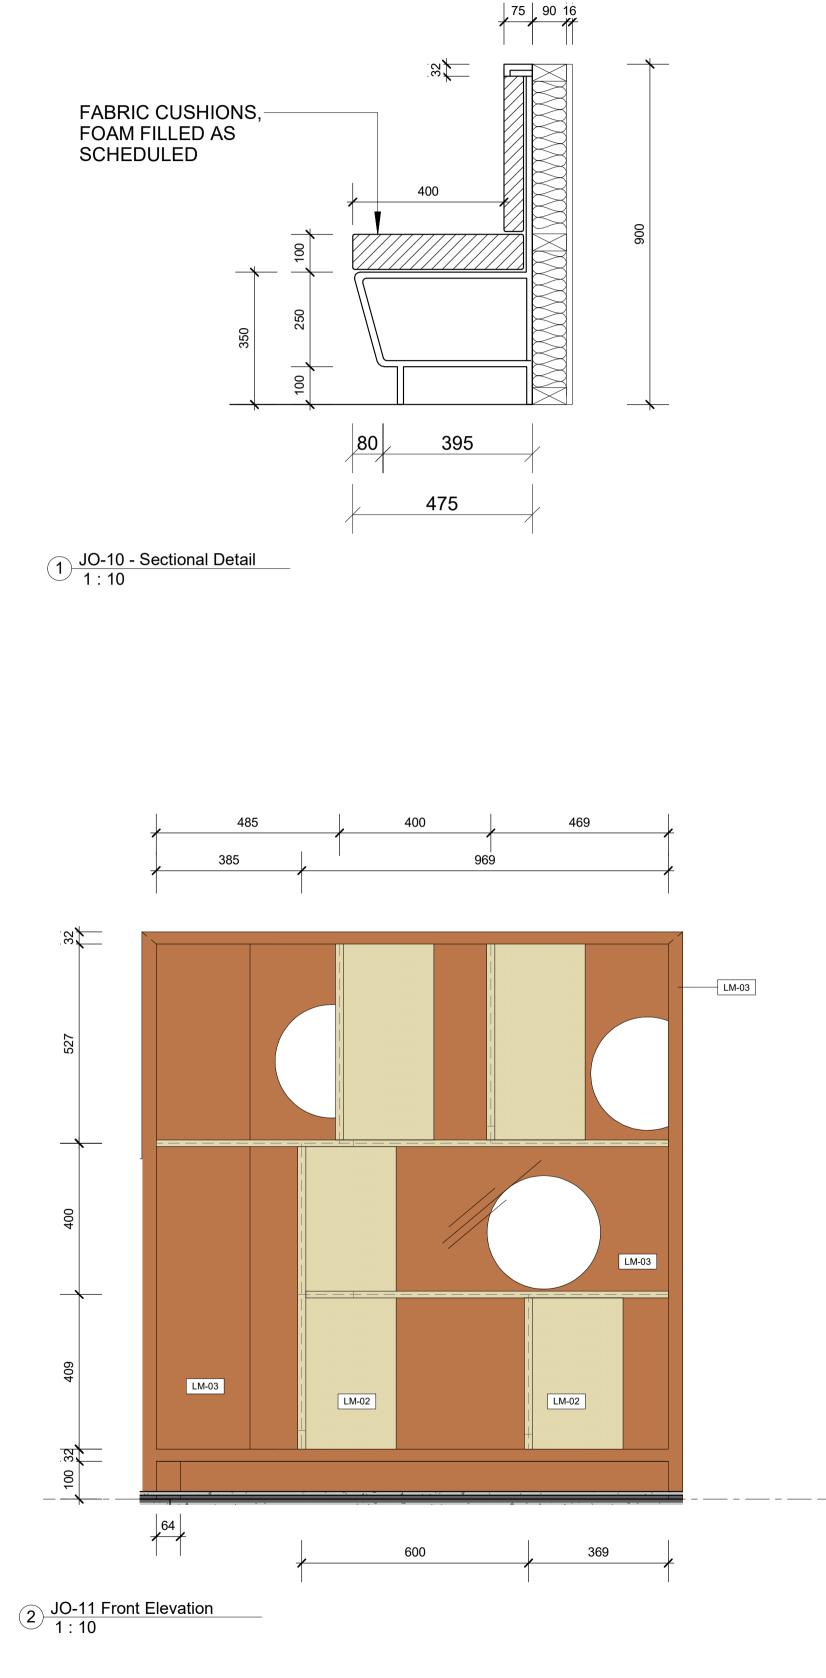

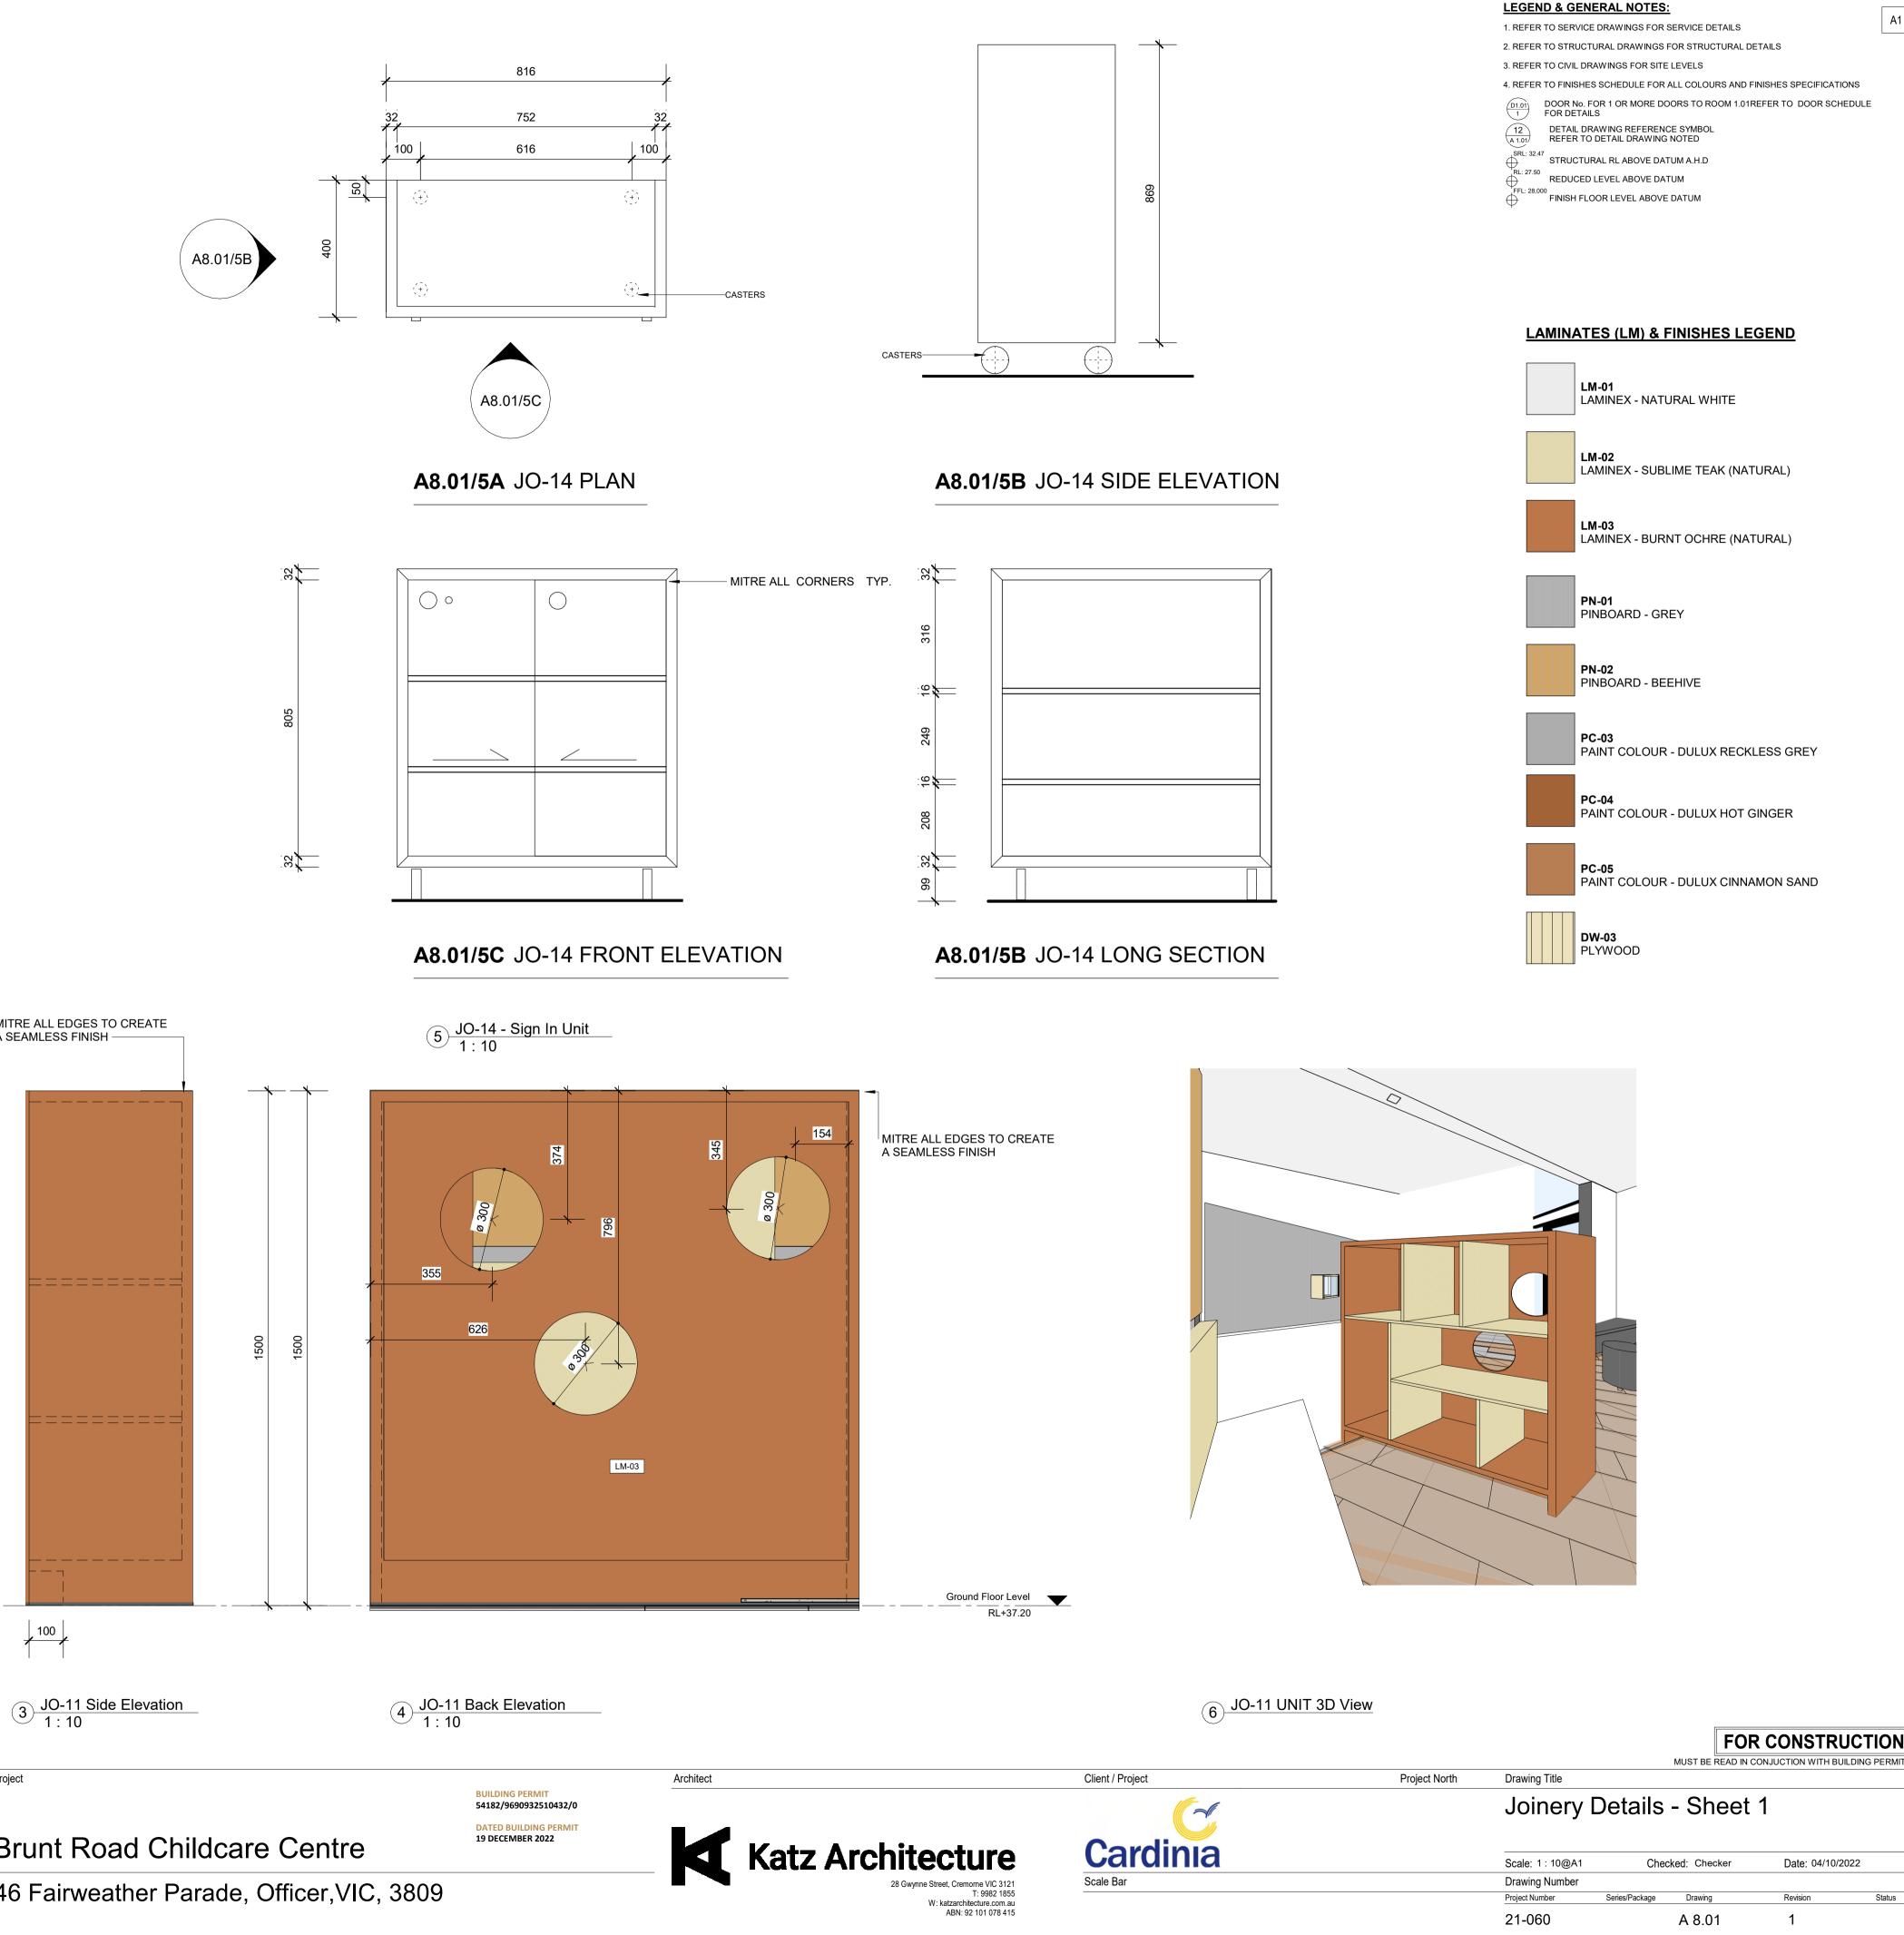

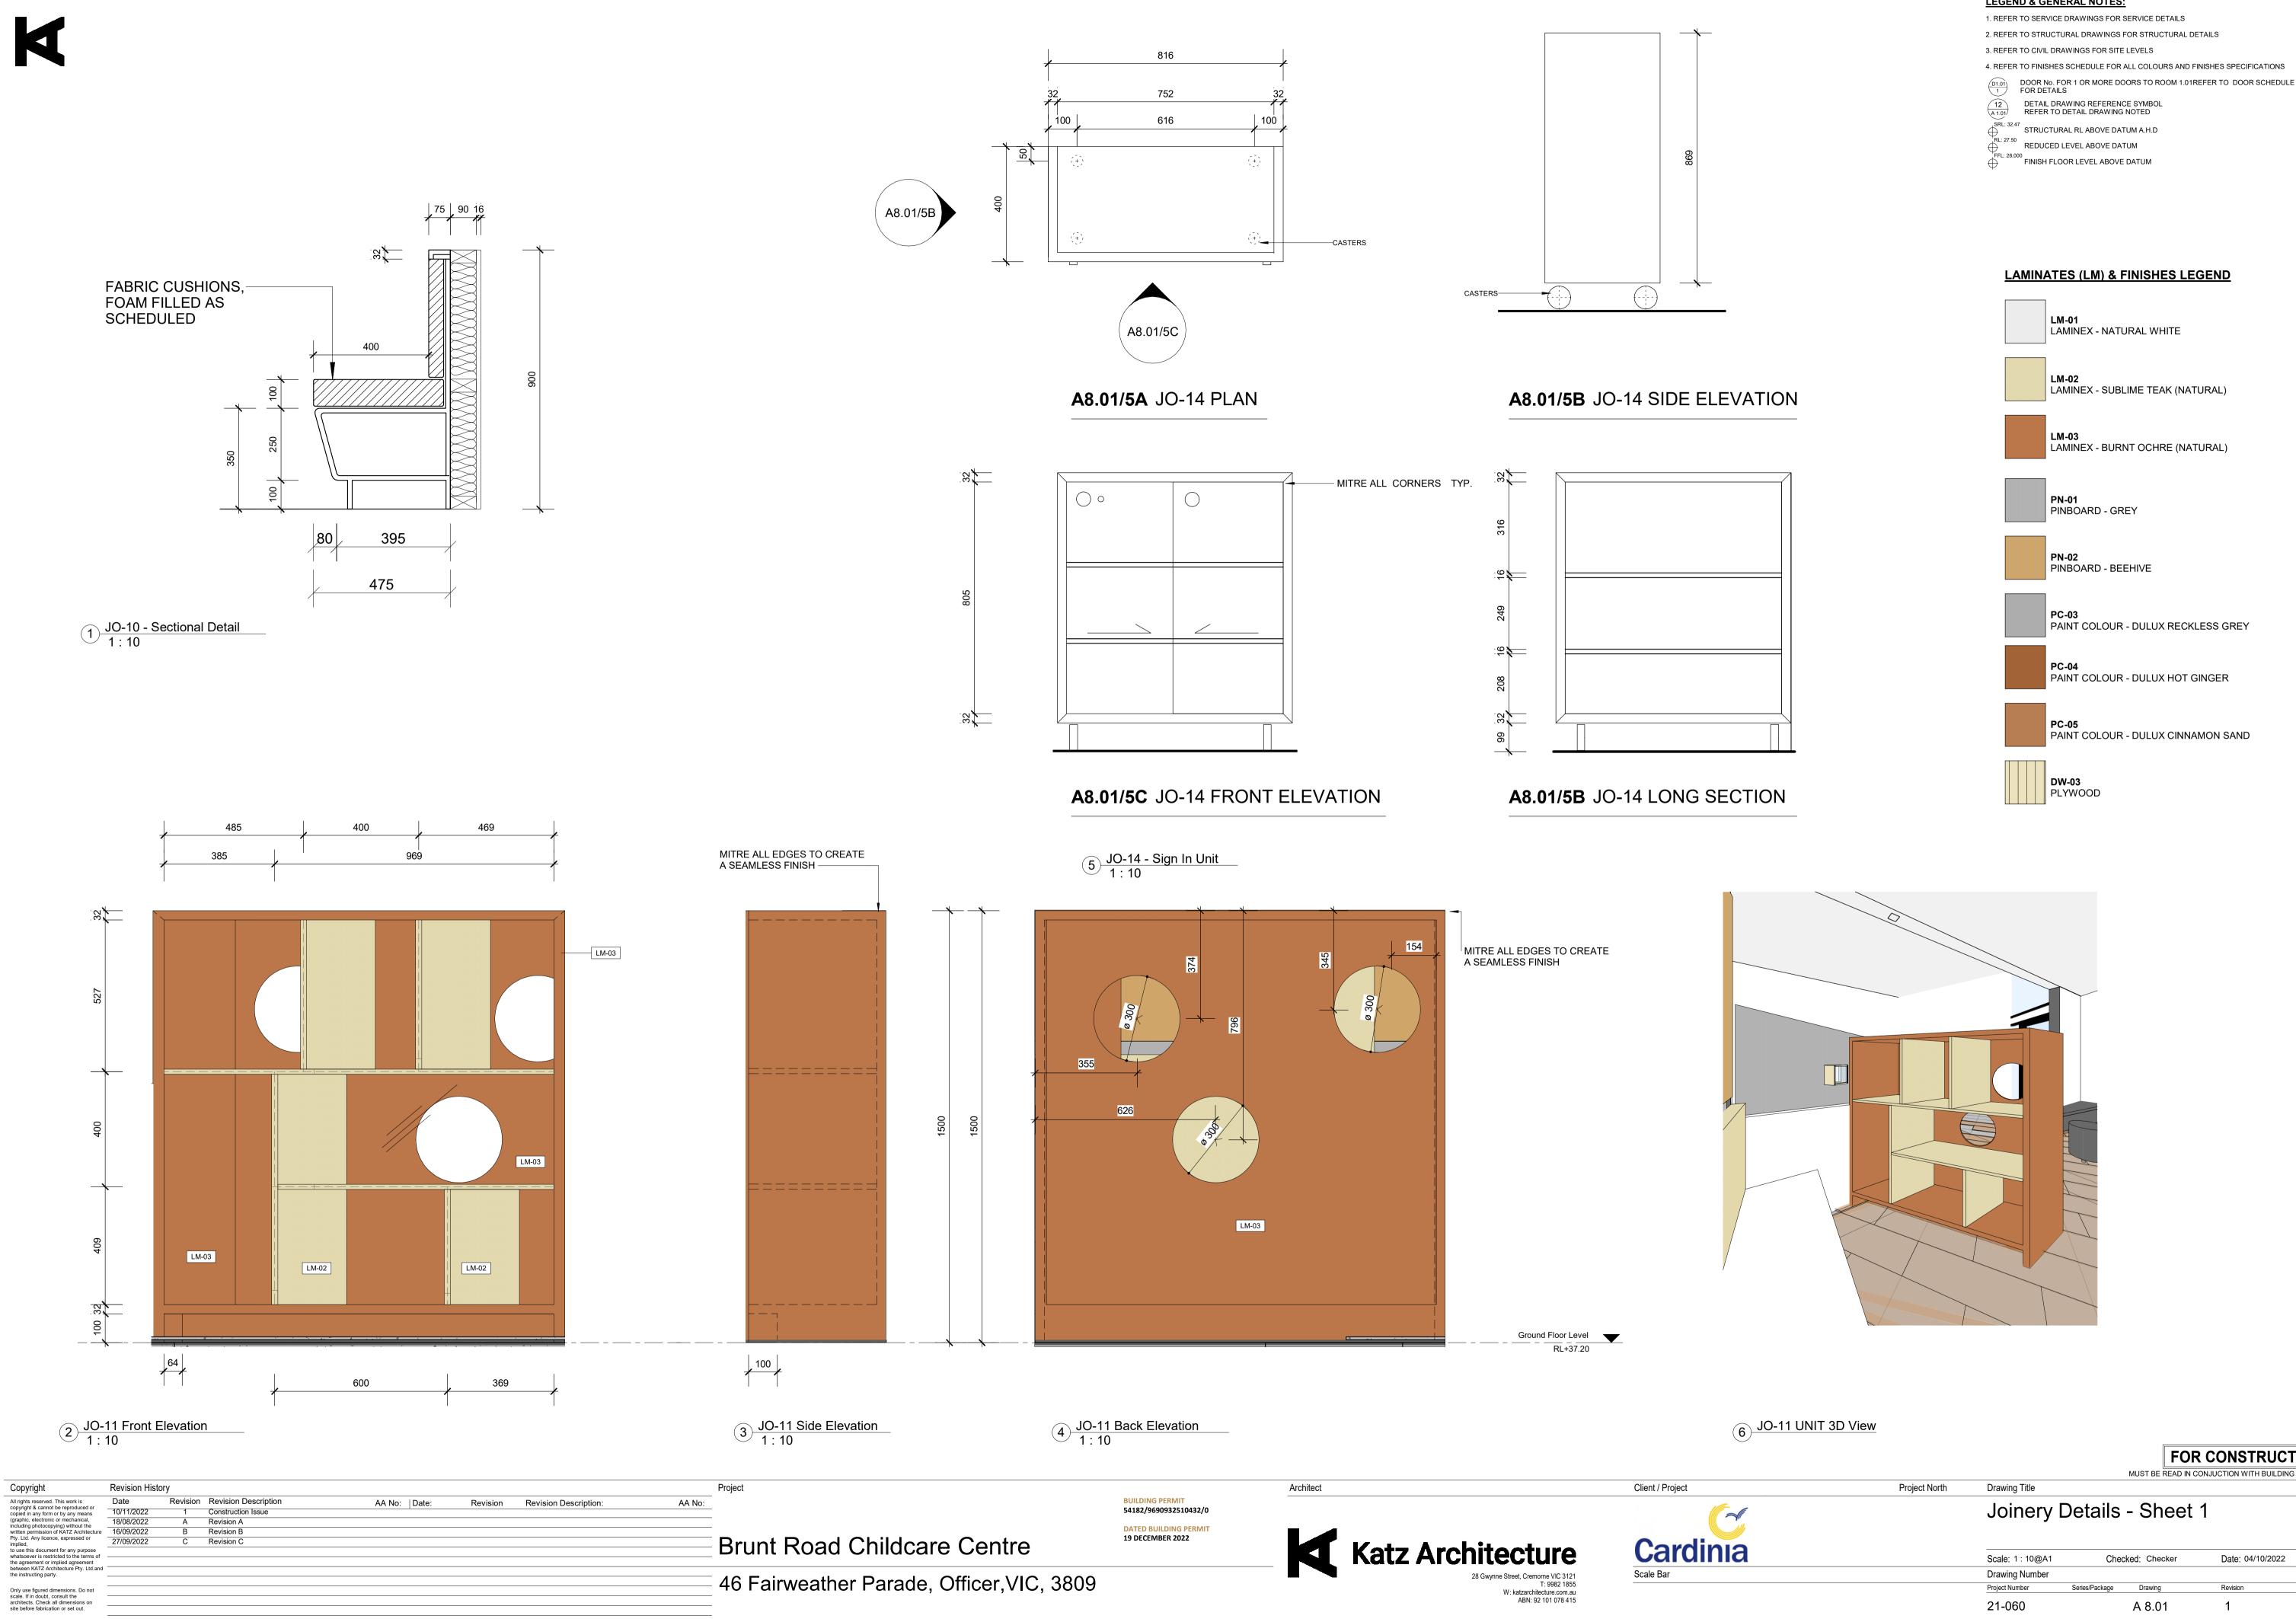


FOR CONSTRUCTION

A1

Status

Printed date: 10/11/2022 12:15:16 PM

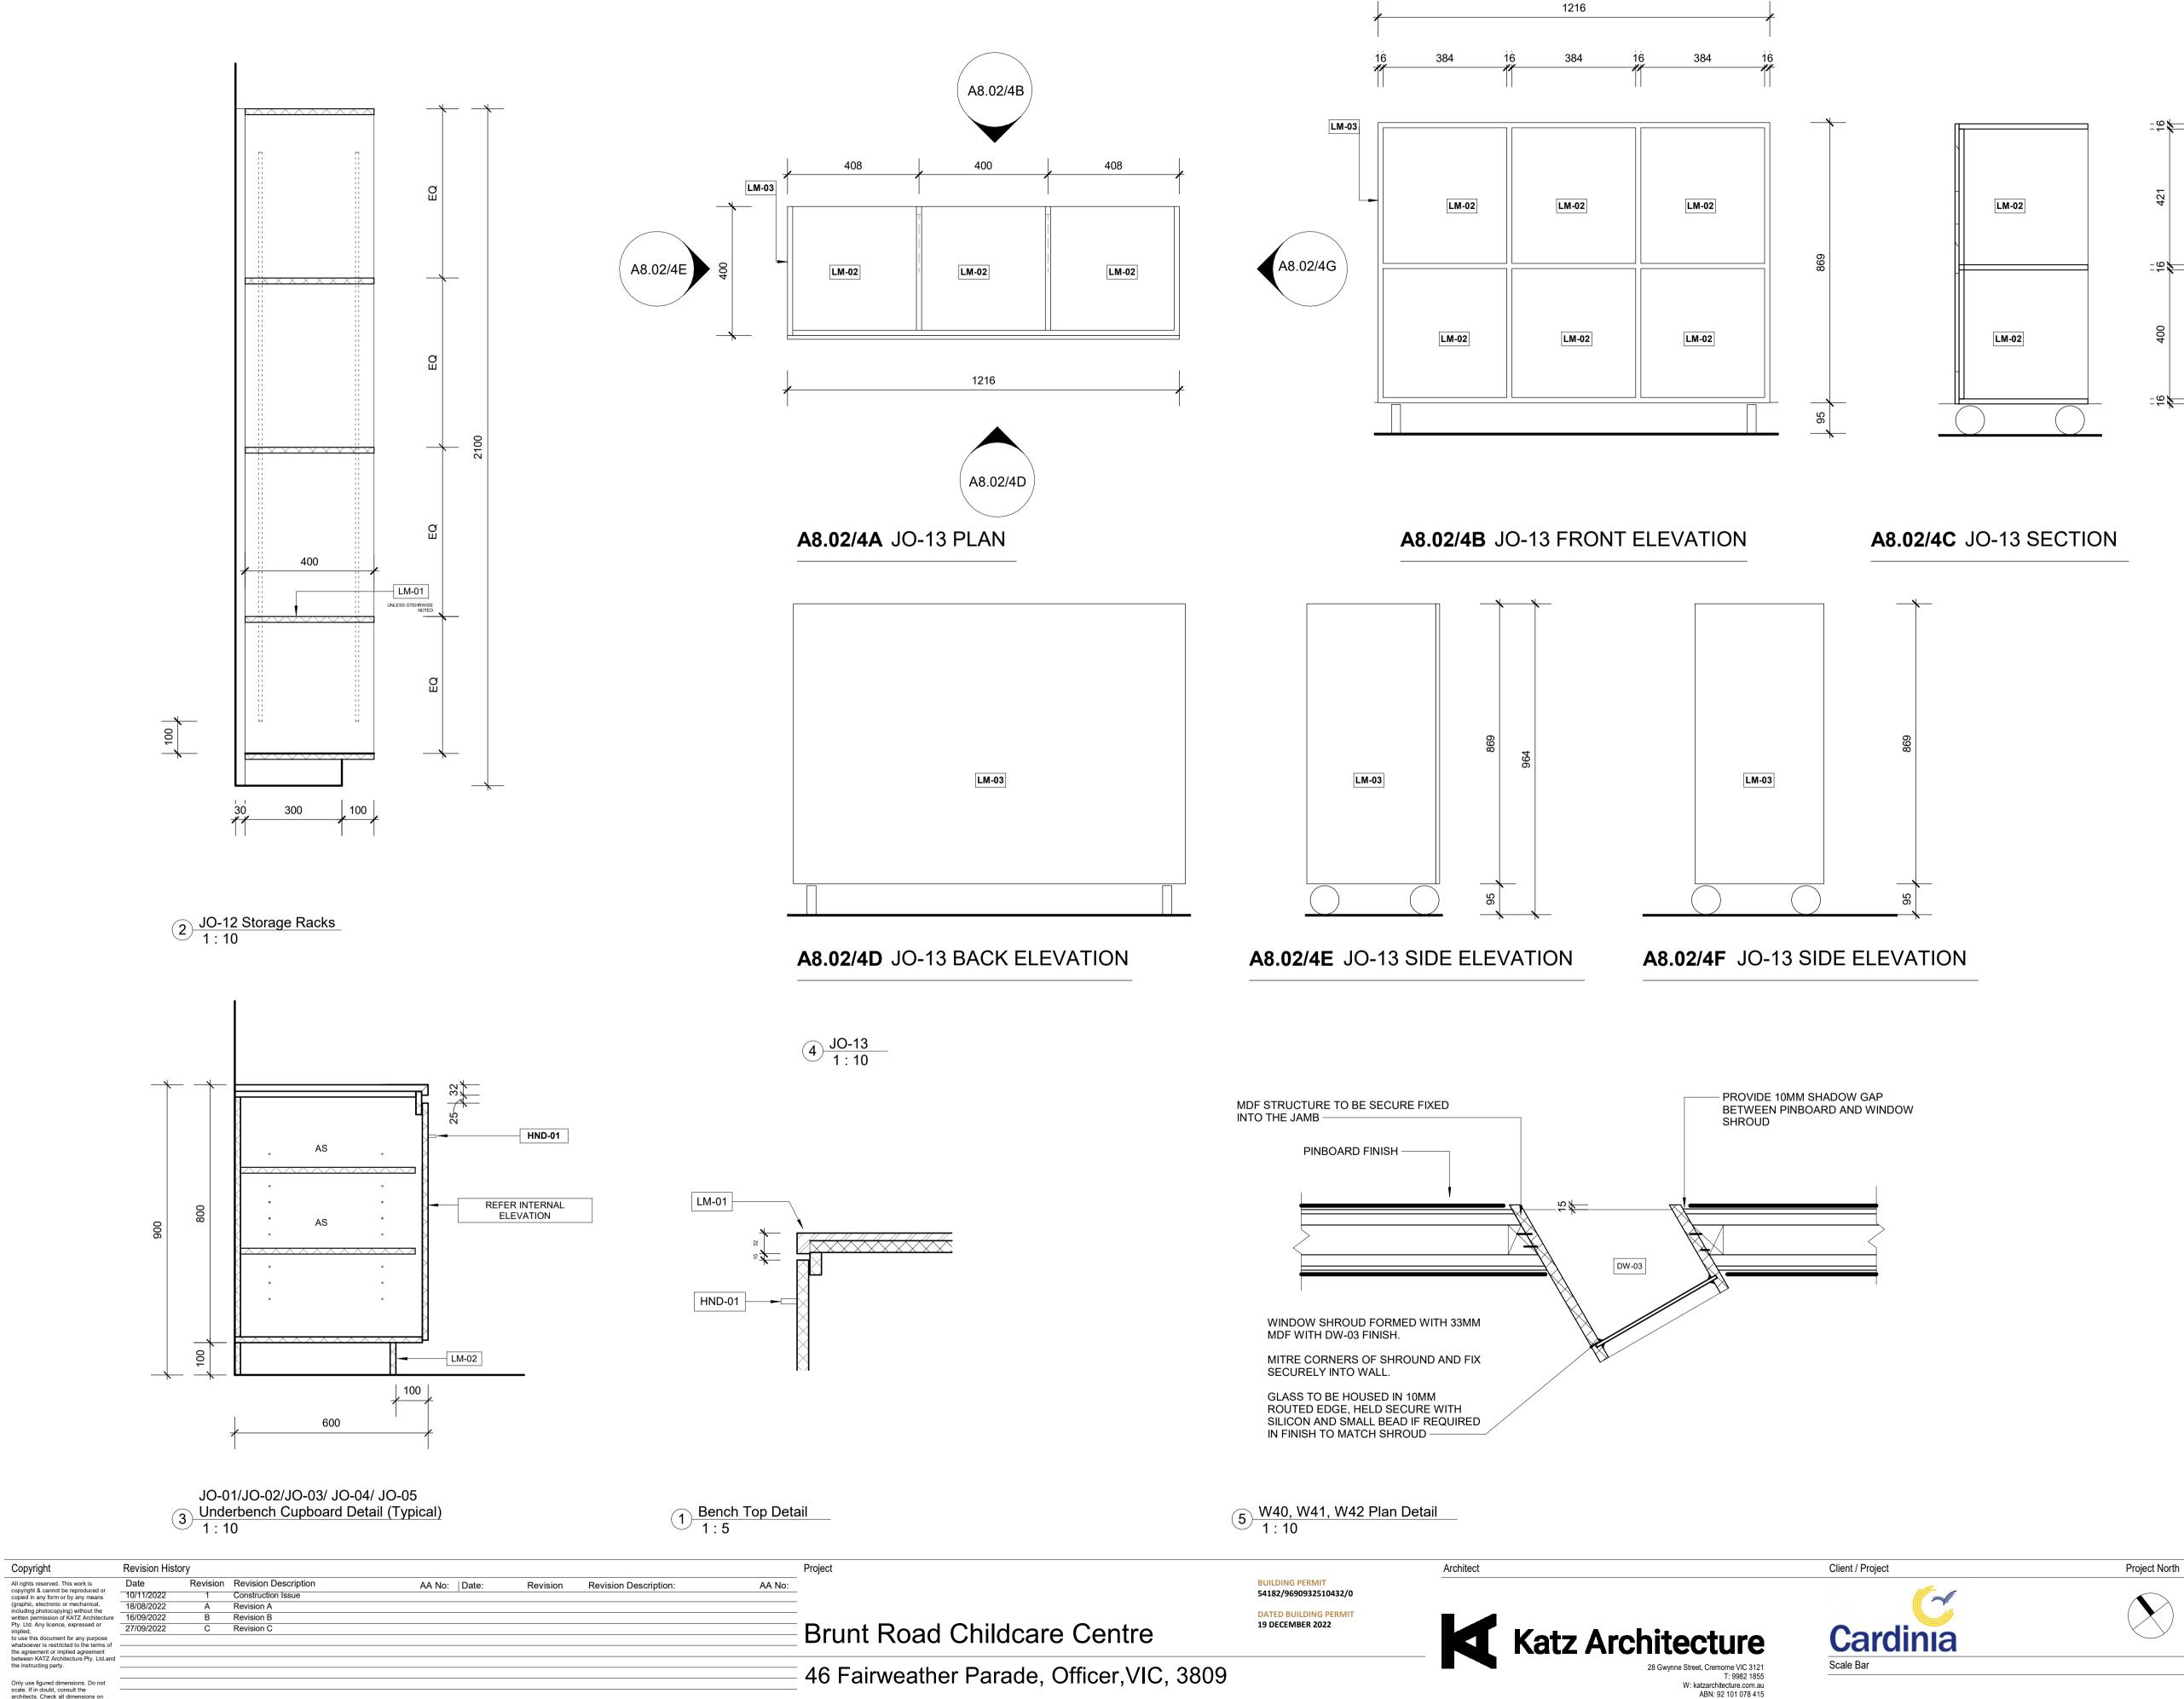

Only use figured dimensions. Do not scale. If in doubt, consult the architects. Check all dimensions on site before fabrication or set out.

Copyright

LEGEND & GENERAL NOTES:

1. REFER TO SERVICE DRAWINGS FOR SERVICE DETAILS

- 2. REFER TO STRUCTURAL DRAWINGS FOR STRUCTURAL DETAILS
- 3. REFER TO CIVIL DRAWINGS FOR SITE LEVELS
- 4. REFER TO FINISHES SCHEDULE FOR ALL COLOURS AND FINISHES SPECIFICATIONS DOOR No. FOR 1 OR MORE DOORS TO ROOM 1.01REFER TO DOOR SCHEDULE FOR DETAILS

A1

- DETAIL DRAWING REFERENCE SYMBOL REFER TO DETAIL DRAWING NOTED
- RL: 32.47 STRUCTURAL RL ABOVE DATUM A.H.D
- REDUCED LEVEL ABOVE DATUM
- FL: 28,000 FINISH FLOOR LEVEL ABOVE DATUM

=@¥

<u>-</u>@₩

=⊈≇



FOR CONSTRUCTION

MUST BE READ IN CONJUCTION WITH BUILDING PERMIT


 \mathbf{N}

Joinery Details - Sheet 2

Drawing Title

Scale: As indicate	ed@A1 Cheo	cked: Checker	Date: 04/10/2	2022
Drawing Number				
Project Number	Series/Package	Drawing	Revision	Status
21-060		A 8.02	1	

K

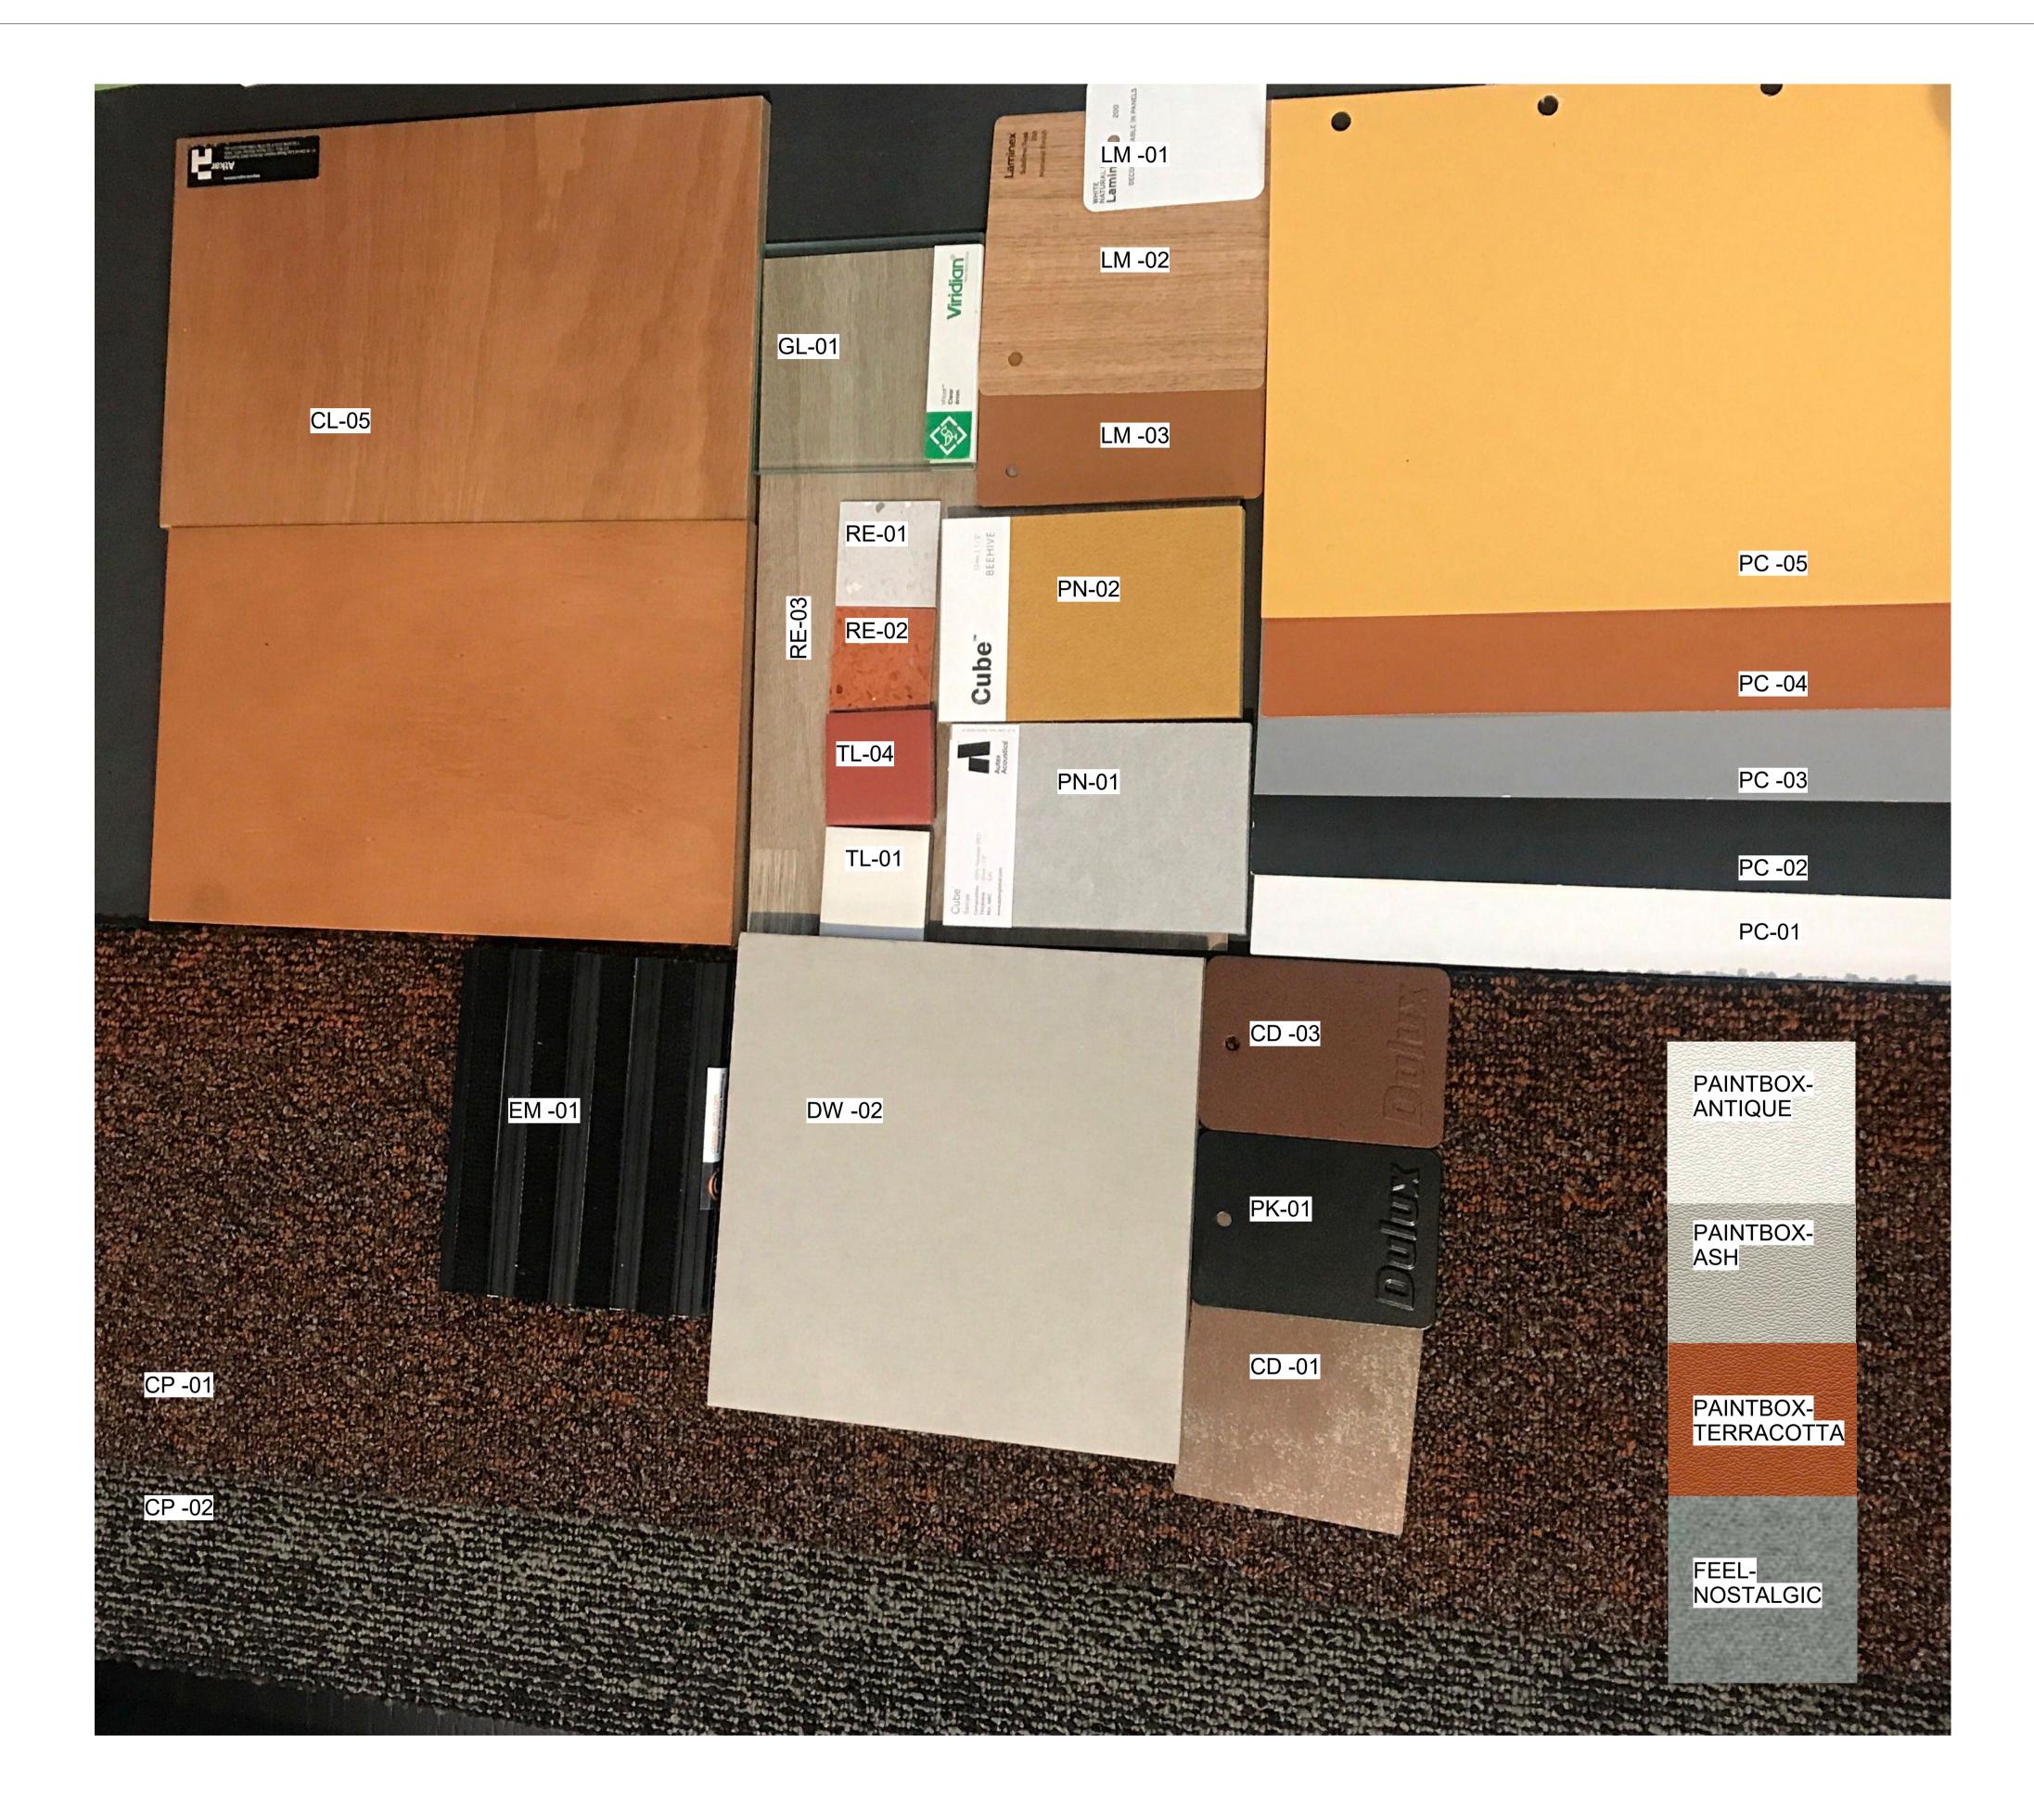

	Copyright	Revision Hist	ory							Project
_	All rights reserved. This work is copyright & cannot be reproduced or	Date	Revision	Revision Description	AA No:	Date:	Revision	Revision Description:	AA No:	
	copied in any form or by any means	10/11/2022	1	Construction Issue		-1		· · · · · · · · · · · · · · · · · · ·		
	(graphic, electronic or mechanical, including photocopying) without the	18/08/2022	А	Revision A						
	written permission of KATZ Architecture	16/09/2022	В	Revision B						
	Pty. Ltd. Any licence, expressed or implied.	27/09/2022	С	Revision C						Brunt Road C
	to use this document for any purpose									DIUNI RUAU U
	whatsoever is restricted to the terms of the agreement or implied agreement	-								
	between KATZ Architecture Pty. Ltd.and the instructing party.									
	the instructing party.									46 Fairweather
	Only use figured dimensions. Do not									
	scale. If in doubt, consult the architects. Check all dimensions on									•
	site before fabrication or set out.									



Childcare Centre

54182/9690932510432/0 DATED BUILDING PERMIT

BUILDING PERMIT

19 DECEMBER 2022

Architect

- Katz Architecture 28 Gwynne Street, Cremore VIC 3121 15 9982 1855 W: katzarchitecture.com.au ABN: 92 101 078 415

Parade, Officer, VIC, 3809

LEGEND & GENERAL NOTES:

1. REFER TO SERVICE DRAWINGS FOR SERVICE DETAILS

2. REFER TO STRUCTURAL DRAWINGS FOR STRUCTURAL DETAILS

3. REFER TO CIVIL DRAWINGS FOR SITE LEVELS

- 4. REFER TO FINISHES SCHEDULE FOR ALL COLOURS AND FINISHES SPECIFICATIONS DI.01 1 DOOR No. FOR 1 OR MORE DOORS TO ROOM 1.01REFER TO DOOR SCHEDULE FOR DETAILS

DETAIL DRAWING REFERENCE SYMBOL REFER TO DETAIL DRAWING NOTED

SRL: 32.47 STRUCTURAL RL ABOVE DATUM A.H.D

RL: 27.50 REDUCED LEVEL ABOVE DATUM

FOR CONSTRUCTION

MUST BE READ IN CONJUCTION WITH BUILDING PERMIT

Material and Finishes Board

Scale: @A1	Cheo	ked: Checker	Date: 0	04/10/2022
Drawing Number				
Project Number	Series/Package	Drawing	Revision	Status
21-060		A 9.01	1	
			Drinted date:	10/11/2022 12:15:17 [

Drawing Title

Project North

Printed date: 10/11/2022 12:15:17 PM

Code	Description	Product Reference	Manufacturer	Indicative Location (PF)	Details	Type Image	Plumbing Revision
Code	Grab Rail	687472SS	Caroma	To UAWC G.08	*Description: Virtu Comfort Grab Rail 450mm *Col/Finish: Satin Stainless Steel *Size: 450(w) *Notes: height of rail to be installed as per AS 1428.1-2009		Revision
R	Backrest	718200BW	Caroma	To UAWC G.08	*Description: Backrest included in WC-03 Specification. *Note: Backrest underside to be installed 120-150mm above top of WC as per AS 1428.1-2009		
HR	Fire Hose Reel, Wall Mounted		D. 11	Refer to drawings			
FS	Folding Bench Seat	BTX-11-022	Britex	To UAWC G.08	*Description: Folding Seat to Accessible Toilet with drainage slots *Product Code: BTX-11-022 *Col/Finish: 13mm thick White Compact Laminate and Stainless Steel tuping frame *Size: 960(L)x400(D) *Installation: Wall mount fixed securely to walls and in accordance with manufacturer's recommendations and to AS1428.1-2009 to all Accessible WC's		
GR-01	Grab Rail	Left Hand Aplications: 8474545440 Right Hand Applications: 8474547440	Caroma	To all Ambulant WCs	*Description: Virtu Comfort Grab Rail 450x450mm 90° vertical *Col/Finish: Satin Stainless Steel *Size:450 x 450 - Tube: 32mm dia *Notes: Provide adequate fixing points as per manufacturers installation instructions. Provide one left handed and one right handed grab rail to each required ambulant toilet cubicle		
6R-02	Grab Rail	Left Hand Aplications: 8479465440 Right Hand Applications: 8479467440	Caroma	To UAWC G.08	*Description: Virtu Comfort Grab Rail 960x600mm 90° Vertical *Col/finish : Satin Stainless steal *Size: 960(w) X 600(h) *Notes: Height of rail installed as per AS 1428.1-2009		
BR-03	Grab Rail	687472SS	Caroma	To UAWC G.08	*Description: Virtu Comfort Grab Rail 450mm *Col/Finish: Satin Stainless Steel *Size: 450(w) *Notes: height of rail to be installed as per AS 1428.1-2009	<u> </u>	
GR-04	Grab Rail	Left Hand Aplications: 8474545440 Right Hand Applications: 8474547440	custom		*Description: 300MM x 300MM 90° Angled Grab Rail WITH EXTENSIONS TO RETURN BACK TO WALL TO ALLOW RAIL 50MM OFFSET. INCLUDE FIXING COVER PLATES. BRUSS SS 304 FINISH.		
1 B-01	Caroma Luna Shelf Wall Basin	873905W	Caroma	To Bathrooms G.23, G.24, G.30	*Description: LUNA WALL BASIN 1TH *Col/Finish: Porcelain - White *Size: 450(w) x 380(d) x 158(h)	-	
HB-02	Cube Extension Wall Basin	RHS: 864115W LHS: 864215W	Caroma	To G.09 & G.10	*Description: Cube Extension Wall Basin 1TH *Product Code: : RHS: 864115W LHS: 864215W *Col/Finish: Porcelain - White *Size: 570(w) x 395(d) x 155(h) *Note: Refer A 7.06 and A7.99 for details Install to comply to AS1428.1	4	
HB-03	Wall Hung Basin	861515W	Caroma	To UAWC G.08	*Description: Caroma Cosmo Wall Basin with Caroma Eco Bottle Trap to comply fully with AS1428.1. *Col/Finish: Porcelain - white *Size: 440mm (d) x 500mm (w) *Note: - Provide 415 wide x 1100mm tall typical frameless mirror centred above basin and silicon sealed to wall to UAWC's - Refer drawing A7.91 for details	~	
SC	Shower Curtain and Rail	Curtain: ML-SC_WBS_2620, Track: ML-SCT_1600X1600	Metlam	To UAWC G.08	*Description: L Bend Shower Curtain Track System and Shower Curtain *Product Code: Curtain: ML-SC_WBS_2620, Box Stripe Polyester Track: ML-SCT_1600X1600, cut back on site to suit size requirments * Size: Track: 1600(L)x1100(W) Curtain: 2000mm drop *Notes: Curtain track system size required to meet AS1428.1	n	
SH-01	Accessible Showers	782740A	Caroma	To UAWC G.08	*Description: Showerhead to Accessible Change. Virtu Plus Starsafe II Inverted T Accessible Shower Set. *Col/ Finish: Chrome *WELS/Flow Rate: 3 Star (range 3), 9L/min *Notes: Install in accordance with maufacturer/supplier's instructions. Install strictly in accordance with AS1428.1-2009	is also	
61-01	Clark Candice Single End Bowl	4002.1	Clark	To Kitchen G.20 & To G.21, G.22, G.27	*Description: Clark Candice Single End Bowl *Product Code: : 4002.1 *Material: Stainless Steel *Size: 764(w) x 413(d) x 145(h) *Note: Refer Internal Drawings (A7.00 series) for details Install to comply to AS1428.1		
51-02	CLARK 45L Single Tub	8520	Clark	To Bathrooms G.23, G.24, G.30	*Description: Clark 45L Single Tub *Product Code: : 8520 *Material: Stainless Steel *Volume: 45l *Size: 650(w) x 486(d) x 248(h) *Note: Refer Internal Drawings (A7.00 series) for details		
81-03	Round Bowl Overmount	4012	Clark	To Kitchen G.20 & to Consult Rooms G.04, G.05, G.06	*Description: Round Bowl Overmount with Tap Landing *Product Code: : 4012 *Material: Stainless Steel *Size: 438(dia) x 195(h) *Note: Refer Internal Drawings (A7.00 series) for details	\bigcirc	
61-04	Cleaner's Sink with Brackets	CSB	BRITEX	To Cleaners G.13	*Col/Finish: Stainless Steel *Size: 600(W) x 500(D) x 250(H), 26L tub *Note: Provide 900mm high SS splashback accessory		
35	Soap Dish	ML3359B_XH	Metlam	To UAWC G.10	*Description: Soap Dish with Drain Hole surface mount concealed fix to comply with AS1428.1-2009 fixed securely to walls. *Material: Bright Chrome *Product Code: Code: ML3359B *Size: 105(W)x60(H)x 110 (D) *Notes: Soap Dish to be installed as per AS 1428.1-2009		

Copyright Revision History Project All rights reserved. This work is copyright & cannot be reproduced or copied in any form or by any means (graphic, electronic or mechanical, including photocopying) without the written permission of KATZ Architecture Pty. Ltd. Any licence, expressed or implied, to use this document for any purpose whatsoever is restricted to the terms of the agreement or implied agreement between KATZ Architecture Pty. Ltd. and the instructing party. Revision Revision Description AA No: Revision Revision Description: AA No: | Date: 10/11/2022 18/08/2022 1 Construction Issue Α Revision A Revision B Revision C Brunt Road Childcare Centre 46 Fairweather Parade, Officer, VIC, 3809 Only use figured dimensions. Do not scale. If in doubt, consult the architects. Check all dimensions on site before fabrication or set out.

				Plumbing Fixture Sc		
Code TRO	Description Drinking Fountain Trough	Product Reference TPWDPD	Manufacturer BRITEX	Indicative Location (PF) To Verandah G.31	Details *Manufacturer: Britex *Description: Pre-Plumbed Drinking Trough with TW-DP90-SS SS Lead Safe 90 Degree Push Button Bubbler *Tap Hole: 3 *Product Code: TPWDPD *Col/Finish: 304 Grade Stainless Steel *Size: 1200(L) x 350(D) *Note: -Installation in accordance with manufacturer's specifications and instructions	Type Image
TW-01	Presto 705 Timed Flow Tap	P64654	Thornthwaite Technologies Pty. Ltd.	To Bathrooms G.23, G.24, G.30	*Description: Presto 705 Timed Flow Tap *Size: 172mm (h) *Col/Finish: Chrome *WELS/Flow Rate: 6 Star, 4.5L/min *Notes: - Install as per manufacturers instructions and in accordance with AS 3500 & AS 1428.1-2009	
TW-02	Enware-Oras Safira Basin Mixer with Extended Lever Handle	SAF606D-RB	Enware	Refer Architectural Drawings	*Description: Enware-Oras Safira Basin Mixer with Extended Lever Handle *Size: 241 (d) X 159mm (h) *Col/Finish: Chrome *WELS/Flow Rate: 6 Star, 4.5L/min *Notes: - Install as per manufacturers instructions and in accordance with AS 3500 & AS 1428.1-2009	
TW-03	Shower	90719C	Caroma	To all Shower facilities	*Description: Quatro Solid Bath/Shower Mixer *Product Code: 90719C *Size: 140(d) *Col/Finish: Chrome *Note: Installed as per AS1428.1 requirements for Accessible applications.	F
TW-04	Presto Volta Sensor Tap	P55066	Thornthwaite Technologies Pty. Ltd.	To Kitchen G.20 & to Consult Rooms G.04, G.05, G.06	 *Description: Presto Volta Sensor Mixer Tap - Mains *Size: 240mm (h) *Col/Finish: Chrome *WELS/Flow Rate: 6 Star, 4L/min *Notes: To be hardwired with DGPO's positioned under basins typical. DGPO's to include cover plates. Refer services drawigns for details Install as per manufacturers instructions and in accordance with AS 3500. 	-
TW-05	Cleaner's Sink	TW-SET-05	Britex	To Cleaners G.13	*Manufacturer: Britex *Description: Wall mounted sink set with gooseneck swivel *Product Code: TW-SET-05 *Size: 260(h) *Col/Finish: Chrome *WELS/Flow Rate: 5 Star, 6L/min	e-
TW-06	DDA BASIN MIXER - ENWARE AQUABLEND SQX MIXER WITH EXTENDED LEVER HANDLE	ATM606D	ENWARE	To UAWC G.08	*Description: Enware Aquablend SQX mixer with Extended Lever Handle *Size: 185mm (h) *Col/Finish: Chrome *WELS/Flow Rate: 6 Star, 4L/min *Notes: - Install as per manufacturers instructions and in accordance with AS1428.1	A
WC-01	Egg Junior Toilet Suite	C67977.C6262	Cotto	To Bathrooms G.23, G.24, G.30	 * Description: Cotto: Egg Junior – Close Coupled Toilet Suite * Seat: Egg Toilet Seat * Product Code: C67977.C6262 * Cistern: Egg Cistern with Yellow Cistern Lid * Col/Finish: Vitreous China – White * WELS/Flow Rate: WELS 4 Rated, 4.5/3 (3.5L average flush) * Note: The installation of the toilet suite shall be in accordance with the normal minimum drainline grade requirements in AS/NZS 3500.2 Installed as per manufacturer's installation guide 	P
WC-02	Luna Cleanflush Wall Faced BI Suite	844910W	Caroma	To UNI-WC G.10	 * Description: Luna Cleanflush Wall Faced Invisi Series Suite (Pan & Invisi Cistern) * Cistern: Concealed in-wall cistern included * Button: INVISI SERIES II® ROUND DUAL FLUSH PLATE & RAISED CARE BUTTONS (PLASTIC) 237011AD * Col/Finish: Vitreous China - White * Size: 350(w)x 610(d)x 395(h) * WELS/Flow Rate: WELS 4 Rated, 4.5/3 (3.5L average flush) * Note: The installation of the toilet suite shall be in accordance with the normal minimum drainline grade requirements in AS/NZS 3500.2 	
WC-03	Liano Cleanflush Easy Height Invisi Series II Wall Faced Toilet Suite	766300AG	Caroma	To UNI-AM G.09	*Description: LIANO CLEANFLUSH® EASY HEIGHT INVISI SERIES II® WALL FACED TOILET SUITE to comply with AS1428.1 * Seat: Liano Soft Close Anthracite Grey seat, included. * Product Code: 766300AG * Cistern: Concealed in-wall cistern included * Button: INVISI SERIES II® ROUND DUAL FLUSH PLATE & RAISED CARE BUTTONS (PLASTIC) (Afternoon Daze) 237011AD *Col/Finish: Vitreous China – White Note: Installed as per AS1428.1 – 2009 *WELS/Flow Rate: WELS 4 Rated, 4.5/3 (3.5L average flush) *Note:	•
	Coro 400 Compactor Della sella	097000014/	Core		 The installation of the toilet suite shall be in accordance with the normal minimum drainline grade requirements in AS/NZS 3500.2 Installed as per AS1428.1 – 2009 requirements for ambulant applications. 	
WC-04	Care 400 Connector Suite with Backrest	987900BW	Caroma	To UAWC G.08	 *Seat: White *Cistern: Sovereign 4 Star Cistern (wall fix version) *Button: Round Care Button - Included *Product Code: 987900BW *Col/Finish: Vitreous China - White *Size: 800-810mm(d)x 460-480mm(h) *WELS/Flow Rate: WELS 4 Rated, 4.5/3 (3.5L average flush) *Note: The installation of the toilet suite shall be in accordance with the normal minimum drainline grade requirements in AS/NZS 3500.2 Installed as per AS1428.1 – 2009 requirements for accessible applications. 	

 \sim Cardinia Scale Bar

Client / Project

BUILDING PERMIT 54182/9690932510432/0

DATED BUILDING PERMIT 19 DECEMBER 2022



28 Gwynne Street, Cremorne VIC 3121 T: 9982 1855 W: katzarchitecture.com.au ABN: 92 101 078 415

Architect

FOR CONSTRUCTION MUST BE READ IN CONJUCTION WITH BUILDING PERMIT

1

Drawing Title Project North Plumbing Fixture Schdule Scale: @A1 Checked: Checker Date: 04/10/2022 Drawing Number Project Number Series/Package Drawing Status Revision

A 100.01

21-060

					quipment Schedule
Type Mark BC	Description Baby Change Table	Product Reference	Manufacturer Metlam	Indicative Location (SE) To UAWC G.08	Details *Description: Stainless Steel Surface Mounted Horizontal Baby Change Station. Screw fixed
					installation into timber stud wall to manufacturers specifications. *Col/Finish: Satin Stainless Steel, Polyethylene interior *Size 941(w) x 588(h) 107(d) *Installation: to maximum height of 820mm with a minimum clearance of 720mm in the oper position in accordance with AS1428.1-2009
BE-01	Concrete Block Bench	Туре А	SVC Product	Refer to Drawings	*Description:Concrete Plinth by SVC urban and Timber seat by Draffin *Col/Finish(Concrete):White/Bluemetal/medium blast *Size 2000mm(L) x 500mm(h)x 500mm(w) *Installation:Install in accordance with manufacture 1nstruction
BL-01	Window Blind	ТВС	ТВС	Refer to RCP	* Description: Roller Blind * Product: TBC
					 * Size : to External glazing refer Plans * Colour : White * Material :TBC *Note: - Install aluminium frame to suit threshold in accordance with manufacturers recommendations.
BO	Accessible Carspace fixed Bollard	STI140F	Supamaxx		*Description: Fixed bollard cast into concrete pad below ashphalt finished surface *Material: Zinc primed mild steel pipe *Finish: Powdercoat *Colour: Safety Yellow *Size: 1500mm high (1300mm above ground), 139.7mm outside diameter, 5.40mm wall thi *Note: Bollard to DDA Car Park to be installed strictly in accordacne with AS 2890.3
BS-01	Cora Bicycle rail	CBR2B-316	Cora Bike Rack PTY LTD.	Forecourt	*Description: Cora Bicycle Rail *Finish: Stainless Steel *Notes: -2 Rack per Unit -Surface mount Fix
CH-01	Coat Hooks	MODA_HOOK_ SCP	Britex	To all Wet Areas and Change Rooms Refer Drawings	 *Description: Hat/Coat hooks to all showers and WC's *Finish: Satin Chrome Plate *Notes: - Locate 2no. to all shower cubicles above shower seat at 1700mm AFFL - Locate 1no. to all WC cubicle doors at 1700mm AFFL - Locate 2no. to all Accessible WC's at 1350mm AFFL and not within 500mm of an internal in accordance with AS 1428.1-2009. - Locate and 1no. to Ambulant WC doors at 1350mm AFFL and not within 500mm of an intercordence with AS 1428.1-2009.
CH-02	Stainless Steel Coat Hook	s ML214S	Metlam	Stores G.19 G.25, G.26 & G.28	 Locate 1no. every 500mm to wall at 1700mm AFFL to JO-01 – Bench Seating *Description: Satin Stainless Steel Coat Hook *Finish: Satin Stainless Steel * Dimensions: 52mm (W) X 150mm (H) X 84mm (D) *Notes: - Refer Architecture Drawing A7.06 for setouts, heights & details. Provide Similar to each s room. - To be Concealed Screw Fix & installed as per manufacturer's requirements
EM-01	Entrance Flooring System	NUWAY Tuftiguard DESIGN	NUWAY	Refer to Drawings	*Description: Reversible Entrance Matting floor system with rubber wiper strips *Thickness: 12mm *Size: Refer Plans *Colour: Charcoal wiper strips and Black Anodise aluminium frame *Note: - Install aluminium frame to suit mat in accordance with manufacturers recommendations. - Allow for slab setdown as necessary to install entry mat - Ensure flush finish with adjacent floor finish
FA-01 FE-01	Roof Access Fire Extinguisher			Refer to architectural drawings Refer Architectural Drawings	*Description: Refer to Sayfa Report. *Description: Fire extinguishers
FH	Fire Hydrant		Refer to Services	South East of the Building	 *Note: install in accordance with AS2444 and FRV Guidelines, as required to the following areas: a) 2A:20B:E dry chemical extinguisher located between 2-20m from electrical distribution be b) 40B:E dry chemical extinguisher located adjacent the exit from kitchen area. *Description: Refer to Services drawings.
FO-01	Universal2 aquaBUBBLEF	R ABUA136	Drawings aquaBUBBLER	Refer to Drawings	*Description: aquaBUBBLER The Universal Access aquaBUBBLER drinking fountain with v bottle refill station. *Size:316D x 670H. *Universal Access Pod: 300Wx200D. *Colour:Orange 7417C. *Note: Supplied with two push button bubblers, bottle filler tap, pressure reducing valve, non-return valve, isolation valve, 40mm s-trap and 40mm waste outlet, and base mounting plate.Colour to be Tiger *Installation: in accordancewith manufacturer instruction
FW	Floor Wastes			Refer Drawings	*Note: Builder to provide FW samples for Architects approval. FW to be coordinated with H engineers dwgs. *Note: Allow for indutrial Floor wastesto change rooms and Umpires as per Hydraulic Draw *Material to be Stainless Steel.
HD-01	Hand Dryer	HDAPWHT	JD McDonald	To all wet areas. Refer Drawings	*Description: APPLAUSE AUTOMATIC HAND DRYER *Col/Finish: White *Dry time: approx. 30 seconds *Size: 270(W) x 216(h) x 102(D) mm *Weight: 4.6kg *Installation: -to be as per the manfacturer instruction *Recommended mounting heights: -Children 4-7 years - 889 mm (35") -Handicaped -1016 mm (40")
HD-02	Wall Mounted Hand Dryer	Airblade V AB12	Dyson	To UAWC G.08	 *Note: Refer electrical engineer drawings for details *Description: Dyson Airblade V AB12 White *Col/Finish: Satin Stainless Steel *Size: 234(W) x 394(h) x 100(D) mm *Installation: - 1000mm AFFL typical to operative component or outlet - Accessible WC's to be installed to a height of 1000mm AFFL to the operative component in accordance with AS1428.1-2009 *Note: Refer electrical engineer drawings for details
LV-01 MR-01	Grille Mirror			Refer Architectural Drawings	*Description: Grille refter to Services Drawings *Description: Frameless mirror with sealed edges and direct stick to tiles and
					 silicone sealed to all sides *Material: Toughened glass *Finish: Mirror *Size: To all Accessible hand basins provide basin width x 1270mm tall typical frameless mirror centred above wall hung basin and silicone sealed to wall. Refer Architectural Drawin For all other mirrors to the toilets provide Basin width x 1240mm high frameless mirror cert above basin. Refer Architectural Drawings For all other mirrors, Refer Architectural Drawings *Thickness: 6mm *Details: To be installed in accordance with manufacturer's instructions *Note: Contractor to allow to upgrade glass type and/or thickness to compensate for potential thermal cracking

Copyright	Revision Histo	ory							Project
All rights reserved. This work is	Date	Revision	Revision Description	AA No:	Date:	Revision	Revision Description:	AA No:	
copyright & cannot be reproduced or copied in any form or by any means	10/11/2022	1	Construction Issue		1		·		
(graphic, electronic or mechanical, including photocopying) without the	18/08/2022	А	Revision A						
written permission of KATZ Architecture	16/09/2022	В	Revision B						
Pty. Ltd. Any licence, expressed or implied,	27/09/2022	С	Revision C						Brunt Road C
to use this document for any purpose whatsoever is restricted to the terms of	04/10/2022	D	Tender addenda-1						Diulii Nuau C
the agreement or implied agreement									
between KATZ Architecture Pty. Ltd.and the instructing party.									
									46 Fairweather
Only use figured dimensions. Do not scale, If in doubt, consult the									le l'all woadhol
architects. Check all dimensions on									
site before fabrication or set out.									

				Description	Product Deferrer	Manufacture		Details
ïxed	Type Image	Revision	Type Mark PRINTER	Description	Product Reference	Manufacturer	Indicative Location (SE) Staff Planning G.15	Description: Printer to be provided by the clients to be Installed by the builder.
open			PTD-01	Paper Towel Dispenser	ML725SS_MK2	Metlam	Refer Architectural Drawings	Notes: Ensure GPO and Data points to the printer & other installation requirements *Description: Paper Towel Dispenser *Col/Finish: Satin Stainless Steel *Size: 240(W) x 376(h) x 104(D) mm
								*Installation: - 1200mm AFFL typical to operative component or outlet - Accessible WC's to be installed to a height of 1000mm AFFL to the operative compor in accordance with AS1428.1-2009 *Note: Refer electrical engineer drawings for details
			PTD-02	Paper Towel Dispenser	ML726SS	Metlam	To Staff Room G.16	*Description: Paper Towel Dispenser *Col/Finish: Satin Stainless Steel *Size: 282(W) x 204(h) x 104(D) mm *Installation:
	-							 1200mm AFFL typical to operative component or outlet Accessible WC's to be installed to a height of 1000mm AFFL to the operative componin accordance with AS1428.1-2009 *Note: Refer electrical engineer drawings for details
			RWT	Rain Water Tank	Slimline Water Tank	ASCtanks		*Description: Colorbond Rainwater Tank *Supplier: ASCtanks *Type: Aquaplate Product Code: AQ5000SLT2-880 *Size: 7000 Litres 3.3m (L) x 1.15m (W) x 2.02m (H) *Colour: Colorbond Monument
	N. Con		SCN-01	Screen	X85G	Sony	Refer Architectural Drawings	*Note: refer to Services Drawings for further detail. Install equipment strictly in accordance with manufacturer's requirements. *Notes:Sony 85-inch X850G -4K- UHD LED LCED smart TV , COuncil Bright Screen *Note:
thickness			SD	Soap Dispenser, Liquid	10-0347	ASI JD MacDonald	To all Wet Areas except Kitchen.	Ensure general Provision of Electricity & Data Points. Supply Wall Bracket s for TV and Securely Fix TV/Wall Bracket to Wall. Integrated Sea L2.05. *Description: Surface Mounted Vertical soap dispenser, 11
	OX.			1.18L – Surface Mounted (10-0347)			Refer Architecture Drawings	 *Col/Finish: Satin Stainless Steel *Size: 1122 x 208 x 100 mm (Spout Projection: 24mm) *Installation: - 1000mm AFFL typical to operative component or outlet - Accessible WC's to be installaed to a height of 1000mm AFFL to the operative component or outlet in accordance with AS1428.1-2009
			SG-01 SHA-01	Building Sinage Cantilever Umbrella	SU4	Shadowspec	East side of Building Outdoor Staff Area	Refer to PK-01 *Description: Shadowspec TILTING OFFSET UMBRELLA *Col/Finish: Eggshel White *Material : Polyester *Size: 3.5m *Shade Rating: UPF 50+ *Weight: 290 g/m2 *Frame:Marine-grade anodized aluminium
	\bigcap		TA-01	Tactile Ground Surface	DT0200	DTAC	To all external Stairs & Ramps.	*Installation: Install equipment strictly in accordance with manufacturer's requirements. *Description: Warning Indicators with insert legs
				Indicator			Refer Drawings	*Product: DTAC Black Top Classic Warning Tactile *Finish/Colour: Stainless Steel (316) with Black inserts *Slip Resistance: R12 *Note: - Integrated composite Tactile Indicators must achieve luminance
nal corner internal								contrast of 60% against substrate in both wet and dry conditions. - Builder to provide luminance contrast test report confirming 60% contrast is achieved in both wet and dry conditions in accordance with AS 1428.4.1 Appendix E. - Install in accordance with AS 1428.1: 2009 - Securely fixed in accordance with manufacturer's recommendation and requirements
	N		TG	Trench Gutter	100ARTDIS	Stormtech	Refer to Drawings	*Description: Linear stainless steel trench grate to door thresholds with heel guard *Col/Finish: 316 Stainless Steel *Size: Door opening x 110mm channel width *Note: - Contractor to determine slab rebate wisth with aluminium sliding
h store			TP	Toilet Partition System to Cubicles	To Bathroom G.23, G.24, G.30	Kyissa	G. 09 - Children's WC	- Contractor to determine stab repare wisth with authinitian stiding door sill arrangement - Refer Civil Engineer and services engineer's drawings for details *Description: Prefabricated cubical partition system *Product: Kyissa K3 Floor Mounted & Free-Standing Laminated Partition System
s.								*Finish: 18mm thick Compact Laminate board (Laminex) NOTE: Refer to Arch Specification - Attachment I for Hufcor/ Kyissa K3 Specification PARTITIONS (Frontals, Divisions, Nibs & Wingwalls)
								*Partition Fixing Channels: Natural Anodised Aluminium *Colour: Laminex®, Sublime Teak in Natural Finish *Size: Refer to drawings for details *Toilet Division Panel Height: mm above FFL, begin at 100 mm
as: n boards.								from FFL *Note: All cubicles to have divisions. DOORS
ith water								*Colour: Laminex®, Natural White *Door height: 900 mm above FFL, begin at 80mm above FFL *Door hardware: Turnbolt and indicator, escape staple and bumper in satin chrome finish. *Hinges: Kyissa level line safety lift off gravity hinges, natural anodised, set in hold open or hold closed as required *Coat Hooks: Refer CH-01
								EDGING *All exposed edges to be sawcut, arrissed and left in natural dark colour
h Hydraulic awings								NOTE *Note: finish to be water resistant and resilient to wear and tear *Note: Ambulant cubicles to comply with AS1428.1:2009
								SKIRTING * Colour: Satin Stainless Steel flashing * Finish: Metallic * Height: 100mm
								* Note: finish to be water resistant and resilient to wear and tear
			TPH-01	Double Toilet Roll Holder	ML4135_2	Metlam	To all Wet Areas except Kitchen and kids bathroom	*Description : Double Toilet Roll Holder, *Product Code: ML4135_2 *Col/Finish: Satin Stainless Steel *Note: Toilet paper holder to be installed strictly in accordance with AS 1428.1-2009 t toilets
ent or outlet	dana.		TPH-02	Single Toilet Roll Holder	ML513	Metlam		*Description: Metlam 513_ALUM Single Toilet Roll Holde *Col/Finish: Satin Stainless Steel *Installation: to be accordance of Manufacturer's instruction.
			WS	Stainless Steel Shelf	BTX-10-010	BRITEX	To UAWC G.10	*Description: Accessible Toilets - Stainless steel wall shelf to comply with AS1428.1-20 securely to walls *Size: 300(L)x128(W)x 105 (D) *Notes: Wall Shelf to be installed 900-1000mm AFFL as per AS 1428.1-2009
awings centred			WS-01	Rubber Weelstop	RUBWS	Xpress Safty	Carpark	*Description: Economy Rubber Wheel Stop Material: Rubber Finish: Yellow Reflective Panels Height: 100mm Length: 1650mm



BUILDING PERMIT 54182/9690932510432/0 DATED BUILDING PERMIT 19 DECEMBER 2022

Architect

Client / Project





r Parade, Officer,VIC, 3809



LEGEND & GENERAL NOTES:

1. REFER TO SERVICE DRAWINGS FOR SERVICE DETAILS

2. REFER TO STRUCTURAL DRAWINGS FOR STRUCTURAL DETAILS

3. REFER TO CIVIL DRAWINGS FOR SITE LEVELS

4. REFER TO FINISHES SCHEDULE FOR ALL COLOURS AND FINISHES SPECIFICATIONS DOOR No. FOR 1 OR MORE DOORS TO ROOM 1.01REFER TO DOOR SCHEDULE FOR DETAILS

DETAIL DRAWING REFERENCE SYMBOL REFER TO DETAIL DRAWING NOTED

STRL: 32.47 STRUCTURAL RL ABOVE DATUM A.H.D REDUCED LEVEL ABOVE DATUM

 $\bigoplus_{FFL: 28,000}$ FINISH FLOOR LEVEL ABOVE DATUM


FOR CONSTRUCTION MUST BE READ IN CONJUCTION WITH BUILDING PERMIT

1

			MUST BE READ IN C		
Project N	orth Drawing Title				
	Specia	lty Equip	ment So	chedule	
	Scale: @A1	Chec	(ed: Checker	Date: 04/10/20	022
	Drawing Numbe	r			
	Project Number	Series/Package	Drawing	Revision	Status

A 100.02

21-060

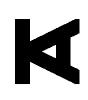

				Joinery Schedule	
Type Mark	Description	Quantity	Indicative Location(JO)	Details	Joinery Revision
JO-01	HIGH/ LOW ART SINK JOINERY UNIT	,	Community Rooms G.21/G.22 & Kinder Room G.27	HIGH/ LOW ART SINK JOINERY UNIT AS DIMENSIONED AND FINISHED WITH LAMINATE FINISHES AND THICKNESSES AS SPECIFIED. REFER TO INTERNAL ELEVATION DRAWINGS (A 7.05 & A 7.06) FOR DETAILS. ALL CUPBOARDS TO HAVE INTERGATED SALTO LOCKS. REFER SALTO ACCESS CONTROL SCHEDULE FOR LOCK TYPE.	
JO-02	BABY CHANGE JOINERY UNIT	2	Bathroom(s)-G.23/G.24/G.3 0	BABY CHANGE JOINERY AS DIMENSIONED AND WITH LAMINATE FINISHES & THICKNESSES AS DETAILED. (REFER A 7.07 FOR DETAILS) AS SPECIFIED. STAIR UNIT TO BE ON 4 FIXED LINE CASTORS HAFELE Art. no. 663.07.910. STAIRS TO BE PULL OUT VIA TWO SOFT CLOSE DRAWER RUNNERS. ALL CUPBOARDS/ DRAWERS TO HAVE INTERGATED SALTO LOCKS. REFER SALTO ACCESS CONTROL SCHEDULE FOR LOCK TYPE	
JO-03	HIGH SHELF	6		1800mm LONG X 300mm WIDE X 450mm HIGH SHELF SECURELY AND DISCRETELY FIXED TO THE WALL. SHELF TO BE DIVIDED INTO 4 EQUAL INTERNAL DIVISIONS. THE INTERNAL FINISH TO BE LM-02. BACKBOARD OF SHELF TO BE LM-02. EDGE OF SHELF TO BE 32MM LM.03 WITH ALL EDGES MITRED.	
JO-04	WET AREA JOINERY	2	Community Room G.22 & Kinder Room G.27	DDA COMPLIANT SINK UNIT JOINERY AS DIMENSIONED AND FINISHED WITH LAMINATE FINISHES & THICKNESSES AS SPECIFIED. REFER DRAWINGS A 7.05 & A 7.06 FOR DETAILS. THE JOINERY UNIT TO HAVE AN INTEGRATED DDA COMPLIANT KICKSPACE AND ACCOUNT FOR ANY INTEGRATED EQUIPMENT AS DETAILED. ALL CUPBOARDS/ DRAWERS TO HAVE INTERGATED SALTO LOCKS. REFER DOOR SCHEDULE FOR LOCK TYPE. REFER SALTO ACCESS CONTROL SCHEDULE FOR LOCK TYPE	l
JO-05	CONSULT ROOM JOINERY	3	Consult Rooms (G.04, G.05, G.06)	CONSULT ROOM JOINERY TO BE AS DIMENSIONED AND FINISHED WITH LAMINATE FINISHES & THICKNESSES AS SPECIFIED. MITRE ALL WATERFALL BENCHTOP RETURNS. CENTRE UNIT TO BE ON ON 4 NO. LOCKABLE CASTORS. CASTORS TO BE HAFELE EQUIPEMENT AND SWIVEL CASTOR WITH SOFT RUNNING SURFACE, FREE RUNNING WITH BRAKE WITH SCREW ON PLATE - WHEEL Ø 50 MM, WHEEL WIDTH 18MM, INSTALLATION HEIGHT 7MM. ART NO. 663.16.910. CENTRE UNIT TO HAVE A 1 METRE STEEL RULER (METRIC ONLY) EMBEDDED INTO LAMINATE SO THAT IT WILL SIT FLUSH WITH THE FINISHES LAMINATE BENCHTOP SURFACE.	
JO-06	STAFF PLANNING JOINERY	1	Staff Planning G.15	SHAPED FIXED DESKS AS DIMENSIONED & DETAILED (REFER A 7.04 FOR DETAILS) IN 32MM LM-01 WITH WATERFALL RETURNS TO FLOOR. MITRE ALL CORNERS. EACH DESK POSITION TO HAVE HAFELE CABLE OUTLET WHITE ALUMINIUM 80MM Ø ART. 631.32.904. DESK TO HAVE SUPPORT LEGS AS DRAWN - HAFELE TABLE LEG 60MM Ø WHITE FINISH RONDELLA CYLINDRICAL ART. 635.61.767	
JO-07	STAFF KITCHENETTE JOINERY	1	Staff Room G.16	STAFF KITCHENETTE JOINERY UNIT TO BE AS DIMENSIONED AND WITH LAMINATE FINISHES AND THICKNESSES AS SPECIFIED. ALL CUPBOARDS/ DRAWERS (INCLUDING INTEGRATED FRIDGE DOOR) TO HAVE INTERGATED SALTO LOCKS. REFER DOOR SCHEDULE FOR LOCK TYPE.	
JO-08	LOCKER	1 x 16 LOCKER UNIT	Staff Room G.16	MATERIALS SHALL BE LAMINEX LOCKER SYSTEM 4 DOOR STYLE IN SUBSTRATE LAMINEX MULTIPURPOSE COMPACT LAMINATE IN NOMINAL THICKNESS 13MM, AS SUPPLIED BY LAMINEX. FINISHES TO BE AS NOTED ON DRAWINGS (A 7.04). LOCKERS TO HAVE 180° HINGELOCKS TO BE SALTO XS4 LOCKER LOCK Lx050. SALTO LOCKER LOCKS TO BE INSTALLTED AND SUPPLIED BY COUNCIL'S NOMINATED SECURTY CONTRACTOR. REFER SALTO ACCESS CONTROL SCHEDULE.	
JO-09	KITCHEN JOINERY	1	Kitchen G.20	KITCHEN UNIT JOINERY AS DIMENSIONED AND FINISHED WITH LAMINATE FINISHES & THICKNESSES AS SPECIFIED. REFER A 7.06 FOR DETAILS. ALLOW FOR ANY AND ALL INTEGRATED EQUIPMENTS AS DRAWN. KITCHEN TO HAVE DDA COMPLIANT KICKSPACE AS DRAWN. ALL CUPBOARDS TO HAVE INTERGATED SALTO LOCKS. REFER SALTO ACCESS CONTROL SCHEDULE FOR LOCK TYPE.	
JO-10	BENCH SEATING		Waiting Area G.03 & Arcade G.18	BENCH SEATING AS DIMENSIONED & FINISHED WITH LAMINATE FINISHES AND THICKNESS AS NOMINATED. REFER DRAWINGS A 7.01 & A 7.02 FOR RESPECTIVE PLAN SET OUTS. REFER A 8.01 FOR SECTIONAL DETAIL. NO PIPING WITH SQUARE BOX ENDS. VELRCO FIXING 200MM FROM ENDS AND WHERE NECCESSARY TO SECURELY FIX TO LAMINATE BASE/ BACK BEHIND.	
				FILL TO BE FURNITURE FOAM. BENCH SEAT FABRIC TO BE INSTYLE FEEL NOSTALGIC.	
JO-11	WAITING AREA SHELF UNIT	1	Waiting Area G.03	WAITING AREA SHELVING UNIT AS DIMENSIONED AND FINISHED WITH LAMINATE FINISHES AS NOTED. BACKBOARD AND INTERNAL PARTITIONS OF THE UNIT TO BE LM-O2. EDGE OF SHELF TO BE 32MM LM-03, WITH WATERFALL RETURNS TO FLOOR WITH ALL EDGES MITRED. REFER ARCHITECTURAL DRAWINGS A 7.02 FOR PLAN SET OUT & A 8.01 FOR ELEVATIONAL, SECTIONAL AND PERSPECTIVE DETAILS	
JO-12	SHELVING	4	Stores G.19 G.25, G.26 & G.28	STORAGE SHELVING UNIT IN LM-01 FINISH WITH FIXED BOTTOM & TOP SHELF AND 4 ADJUSTABLE SHELVES. SECURELY FIX TO FLOOR AND WALL. REFER PLANS FOR WIDTH DIMENSION. HEIGHT TO BE 2100MM AFFL.	
JO-13	MOVABLE BAG CUBBY	24	Community Rooms G.21/G.22 & Kinder Room G.27	MOVEABLE BAG CUBBY IN 16MM LAMINATE WITH LAMINEX FINISHES AS NOTED. BACK PANEL BE FINISHED WITH LM-02 AS DOCUMENTED. BAG CUBBY TO SIT ON 4 NO. LOCKABLE CASTORS. CASTORS TO BE HAFELE EQUIPEMENT AND SWIVEL CASTOR WITH SOFT RUNNING SURFACE, FREE RUNNING WITH BRAKE WITH SCREW ON PLATE - WHEEL Ø 50 MM, WHEEL WIDTH 18MM, INSTALLATION HEIGHT 7MM. ART NO. 663.16.910	
				REFER DRAWING A8.02 FOR DETAILS	
JO-14	MOVEABLE SIGN-IN UNIT	3	Community Rooms G.21/G.22 & Kinder Room G.27	MOVEABLE SIGN IN UNIT IN 16MM LAMINATE WITH LAMINEX FINISHES AS NOTED. SIGN IN UNIT TO SIT ON 4 NO. LOCKABLE CASTORS. CASTORS TO BE HAFELE EQUIPEMENT AND SWIVEL CASTOR WITH SOFT RUNNING SURFACE, FREE RUNNING WITH BRAKE WITH SCREW ON PLATE - WHEEL Ø 50mm, WHEEL WIDTH 18mm, INSTALLATION HEIGHT 7mm. ART NO. 663.16.910. DOORS TO UNIT TO BE SLIDING & LOCKABLE WITH KEY. HANDLES TO BE INSET/ ROUTED INTO FINISHED SURFACE SO AS TO NOT STOP SLIDING DOOR FUNCTION.	
JO-15	STAFF PLANNING ISLAND JOINERY	1	Staff Planning G.15	ISLAND UNIT TO STAFF PLANNING ROOM AS DIMENSIONED & DETAILED (REFER A 7.04 FOR DETAILS) IN 32MM LM-01 WITH WATERFALL RETURNS TO FLOOR. MITRE ALL CORNERS. ISLAND UNIT TO HAVE DUAL SIDE CUPBOARDS IN LM-02 FINISH AS DETAILED. PROVIDE GPO, DATA & ELECTRICITY POINTS TO THE NORTH SIDE OF THE UNIT FOR THE PRINTER.	

Copyright	Revision Hist	tory							Project
All rights reserved. This work is	Date	Revision	Revision Description	AA No:	Date:	Revision	Revision Description:	AA No:	
copyright & cannot be reproduced or copied in any form or by any means	10/11/2022	1	Construction Issue		1		•		=
(graphic, electronic or mechanical, including photocopying) without the	18/08/2022	А	Revision A						-
written permission of KATZ Architecture	16/09/2022	В	Revision B						-
Pty. Ltd. Any licence, expressed or implied.	27/09/2022	С	Revision C						Brunt Road C
to use this document for any purpose whatsoever is restricted to the terms of									DIUIII RUAU U
the agreement or implied agreement									-
between KATZ Architecture Pty. Ltd.and the instructing party.									
51 ,									46 Fairweather I
Only use figured dimensions. Do not scale. If in doubt, consult the									
architects. Check all dimensions on									_
site before fabrication or set out.									

Childcare Centre

Parade, Officer, VIC, 3809





Architect

- Katz Architecture 28 Gwynne Street, Cremorne VIC 3121 T: 9982 1855 W: katzarchitecture.com.au ABN: 92 101 078 415



Client / Project

LEGEND & GENERAL NOTES:

1. REFER TO SERVICE DRAWINGS FOR SERVICE DETAILS

2. REFER TO STRUCTURAL DRAWINGS FOR STRUCTURAL DETAILS

3. REFER TO CIVIL DRAWINGS FOR SITE LEVELS

4. REFER TO FINISHES SCHEDULE FOR ALL COLOURS AND FINISHES SPECIFICATIONS DOOR No. FOR 1 OR MORE DOORS TO ROOM 1.01REFER TO DOOR SCHEDULE FOR DETAILS

A1

DETAIL DRAWING REFERENCE SYMBOL REFER TO DETAIL DRAWING NOTED

STRUCTURAL RL ABOVE DATUM A.H.D

REDUCED LEVEL ABOVE DATUM

FOR CONSTRUCTION

MUST BE READ IN CONJUCTION WITH BUILDING PERMIT

Joinery Schedule

Drawing Title

Project North

Scale: @A1	Cheo	ked: Checker	Date: 04/10/2	2022
Drawing Number				
Project Number	Series/Package	Drawing	Revision	Status
21-060		A 100.03	1	

Printed date: 10/11/2022 12:15:18 PM



–					Loose	e Furniture Schedule		
Type Mark	Description	Manufacturer	Size	Colour/Finish	Count	Description	Image	Revision(Jo nery)
FCH-02 FCH-03	Chair	STYLECRAFT	780mm H x 440mm W x 430mm D 1040mm H x 470mm W x	Noise	32	 * Description:George Sled Chair way castor chair. * Note: Sled Base in black powdercoat covered in fabric Instyle * Range: Kudos * Colour: Myth with half horizental line stitch * Size:840mm H x 540mm W x 430mm D *Seat Height:460mm * Description:M33 Task Chair by Style Craft with Black Mesh Back and Black Fabric 		
			665mm D			Seat.		
FCH-04	Lounge set	Keter			4	*Description:KETER SALEMO LOUNGE SET WITH STORAGE TABLE - GRAPHITE 1 x twin seater sofa 2 x deep seated arm chairs 1 x stylish coffee table with built in storage 4 x weather proof seat cushions *Specification: Measurements Sofa: 133cm (W) x 67cm (D) x 76cm (H) Measurements Chair: 74cm (W) x 67cm (D) x 76cm (H) Measurement Table: 76cm (W) x 56cm (D) x 42cm (H)		
LF-01	Table	STYLECRAFT	1500mm x 3000mm		1	Code: 236629 * Description:BLADE TABLE * Size:1500MM W x 3000MM L. * Finish: TABLE TOP FINISH IN LAMINEX SUBLIME TEAK WITH SHARKNOSE EDGE. * BASE/ LEF FINISH: TO BE IN PEARL WHITE	THANK	
LF-02	AERO FOLDING TABLE BASE	stylecraft	1800mm x750mm		4	*Description: Blade folding table *Size: 1800 W x 750 D x 720 H mm. *Top Finishes: rectangular Laminex Sublime Teak *BLADE BASES:STANDARD POWDERCOAT Pearl White 003	13 0	
OT-01	Ottomon	Interstudio	450(D) x 450(H)	Upholstered in vinyl Colours:Antiqu e	2	* Description: INTERSTUDIO ADULT CYLINDER OTTOMAN * Size:450MM HIGH 450MM DIAMETER. * Note: OTTOMAN TO HAVE A TIMBERFRAME WRAPPED IN HIGH DENSITY COMMERCIAL FOAM AND ON SMALL NYLON GLIDES FOR EASY MOVEMENT FINISHED IN MATERIAL INSTYLE PAINTBOX HIGH PERFORMANCE VINYL * COLOUR: Antique		
OT-02	Ottomon	Interstudio	450(D) x 450(H)	Upholstered in vinyl Colours:	2	* Description: INTERSTUDIO ADULT CYLINDER OTTOMAN * Size:450MM HIGH 450MM DIAMETER. * Note: OTTOMAN TO HAVE A TIMBERFRAME WRAPPED IN HIGH DENSITY COMMERCIAL FOAM AND ON SMALL NYLON GLIDES FOR EASY MOVEMENT FINISHED IN MATERIAL INSTYLE PAINTBOX HIGH PERFORMANCE VINYL * COLOUR: Terracotta		
OT-03	Ottomon	Interstudio	450(D) x 450(H)	Upholstered in vinyl Colours:	2	 * Description: INTERSTUDIO ADULT CYLINDER OTTOMAN * Size:450MM HIGH 450MM DIAMETER. * Note: OTTOMAN TO HAVE A TIMBERFRAME WRAPPED IN HIGH DENSITY COMMERCIAL FOAM AND ON SMALL NYLON GLIDES FOR EASY MOVEMENT FINISHED IN MATERIAL INSTYLE PAINTBOX HIGH PERFORMANCE VINYL * COLOUR: Ash 		
TRO-01	Chair Trolley	Epicoffice			1	*Description:Z Stackable Chair Trolley for Maximum 30 chairs.		
WST-01	Workstation	Stillford	1800mm x 1800mm W x 750mm D		3	* Description:Stilford S2 Electric Corner 1800mm Workstation White. Electric adjustable height desk	I I	
WST-02	Workstation	Stillford	1500mm W x 750mm D x 720 to 1230 H mm		2	* Description:Stilford S2 Electric Stand 1800mm Workstation White. Electric adjustable height desk	I	

Copyright	Revision Hist	tory							Project
All rights reserved. This work is	Date	Revision	Revision Description	AA No:	Date:	Revision	Revision Description:	AA No:	-
copyright & cannot be reproduced or copied in any form or by any means	10/11/2022	1	Construction Issue		1		· ·		-
(graphic, electronic or mechanical, including photocopying) without the	18/08/2022	A	Revision A						-
written permission of KATZ Architecture	16/09/2022	В	Revision B						-
Pty. Ltd. Any licence, expressed or implied,	27/09/2022	С	Revision C						Brunt Road C
to use this document for any purpose whatsoever is restricted to the terms of									DIUNI NUAU U
the agreement or implied agreement									-
between KATZ Architecture Pty. Ltd.and the instructing party.									
<u>.</u>									46 Fairweather
Only use figured dimensions. Do not scale. If in doubt, consult the									
architects. Check all dimensions on									_
site before fabrication or set out.									_

				Specialt	y Equipment Sch
Type Mark	Description	Product Reference	Manufacturer	Indicative Location (SE)	
APL-01	Underbench Fridge	SUIK 1510 Comfort	LEIBHERR	Kitchen G.20 & Community Room G.22	* Description: LEIBH FRDIGE DOOR TO
APL-02	Dishwasher	DD60SCW9	Fisher & Paykel	To Kitchen G.20 & Staff Room G.16	* Description: Dishw
APL-03	Microwave	R350EW	Sharp	To Kitchen G.20 & Staff Room G.16	* Description:Sharp * Colour : White
APL-04	Oven	WVE615WC	Westinghouse	Kitchen G.20	* Description: esting
APL-05	Fridge	WBE4500SB	Westinghouse	To Staff Room G.16	* Description: Westir * Colour: Stainless s



BUILDING PERMIT 54182/9690932510432/0 Architect

Parade, Officer, VIC, 3809

Katz Architecture 28 Gwynne Street, Cremorne VIC 3121 T: 9982 1855 W: katzarchitecture.com.au ABN: 92 101 078 415



LEGEND & GENERAL NOTES:

1. REFER TO SERVICE DRAWINGS FOR SERVICE DETAILS

2. REFER TO STRUCTURAL DRAWINGS FOR STRUCTURAL DETAILS

3. REFER TO CIVIL DRAWINGS FOR SITE LEVELS

4. REFER TO FINISHES SCHEDULE FOR ALL COLOURS AND FINISHES SPECIFICATIONS DOOR No. FOR 1 OR MORE DOORS TO ROOM 1.01REFER TO DOOR SCHEDULE FOR DETAILS

A1

- DETAIL DRAWING REFERENCE SYMBOL REFER TO DETAIL DRAWING NOTED
- SRL: 32.47 STRUCTURAL RL ABOVE DATUM A.H.D REDUCED LEVEL ABOVE DATUM
- ↓ FFL: 28,000 → FINISH FLOOR LEVEL ABOVE DATUM

Schedule - Appliances Type Image Revision Details BIBHERR SUIK 1510 COMFORT INTEGRABLE UNDER-WORKTOP FRIDGE. TO BE INTEGRATED INTO JOINERY UNIT hwasher, 7 Place Settings, Sanitise -0 -rp 1200W Inverter Microwave nghouse 60cm Electric Oven - White - WVE615WC Đ. stinghouse 453L Bottom Mount Refrigerator s steelStainless steel

Project North	Drawing Title		MOST BE READ IN	CONJUCTION WITH B			
	Loose Furniture and Kitchen Appliance Schedule						
	Scale: @A1	Che	cked: Checker	Date: 04/10/	2022		
	Drawing Number						
	Project Number	Series/Package	Drawing	Revision	Status		
	21-060		A 100.04	1			