

NOTICE OF AN APPLICATION FOR PLANNING PERMIT

The land affected by the application is located at:	CA 9, McKays Road, Koo Wee Rup
The application is for a permit to:	The development of the land for a dwelling and outbuilding
The applicant for the permit is:	D O'Hehir
The application reference number is:	T170030
You may look at the application and any documents that support the application at the office of the Responsible Authority:	<p>Cardinia Shire Council 20 Siding Avenue Officer 3809</p> <p>This can be done during office hours and is free of charge.</p> <p>Documents can also be viewed on Council's website www.cardinia.vic.gov.au.</p>

Any person who may be affected by the granting of the permit may object or make other submissions to the responsible authority.

- An objection must
- * be sent to the Responsible Authority in writing, at Cardinia Shire Council, PO Box 7, Pakenham, Vic, 3810 or email at mail@cardinia.vic.gov.au
 - * include the name and address of the objector/ submitter
 - * include the application number and site address
 - * include the reasons for the objection, and
 - * state how the objector would be affected.


The Responsible Authority will not decide on the application before:	11 April 2017
--	---------------

If you object, the Responsible Authority will advise you of its decision.


Please be aware that copies of objections/submissions received may be made available to any person for the purpose of consideration as part of the planning process.

For additional information or advice contact Cardinia Shire Council, Planning Department on 1300 787 624 or mail@cardinia.vic.gov.au

Your objection/ submission and personal information is collected by Cardinia Shire Council for the purposes of the planning process as set out in the *Planning and Environment Act 1987*. If you do not provide your name and address, Council will not be able to consider your objection/ submission. Your objection/ submission will be available free of charge at the Council office for any person to inspect and copies may be made available on request to any person for the relevant period set out in the *P&E Act*. You must not submit any personal information or copyright material of third parties without their informed consent. By submitting the material, you agree that the use of the material as detailed above does not breach any third party's right to privacy and copyright.

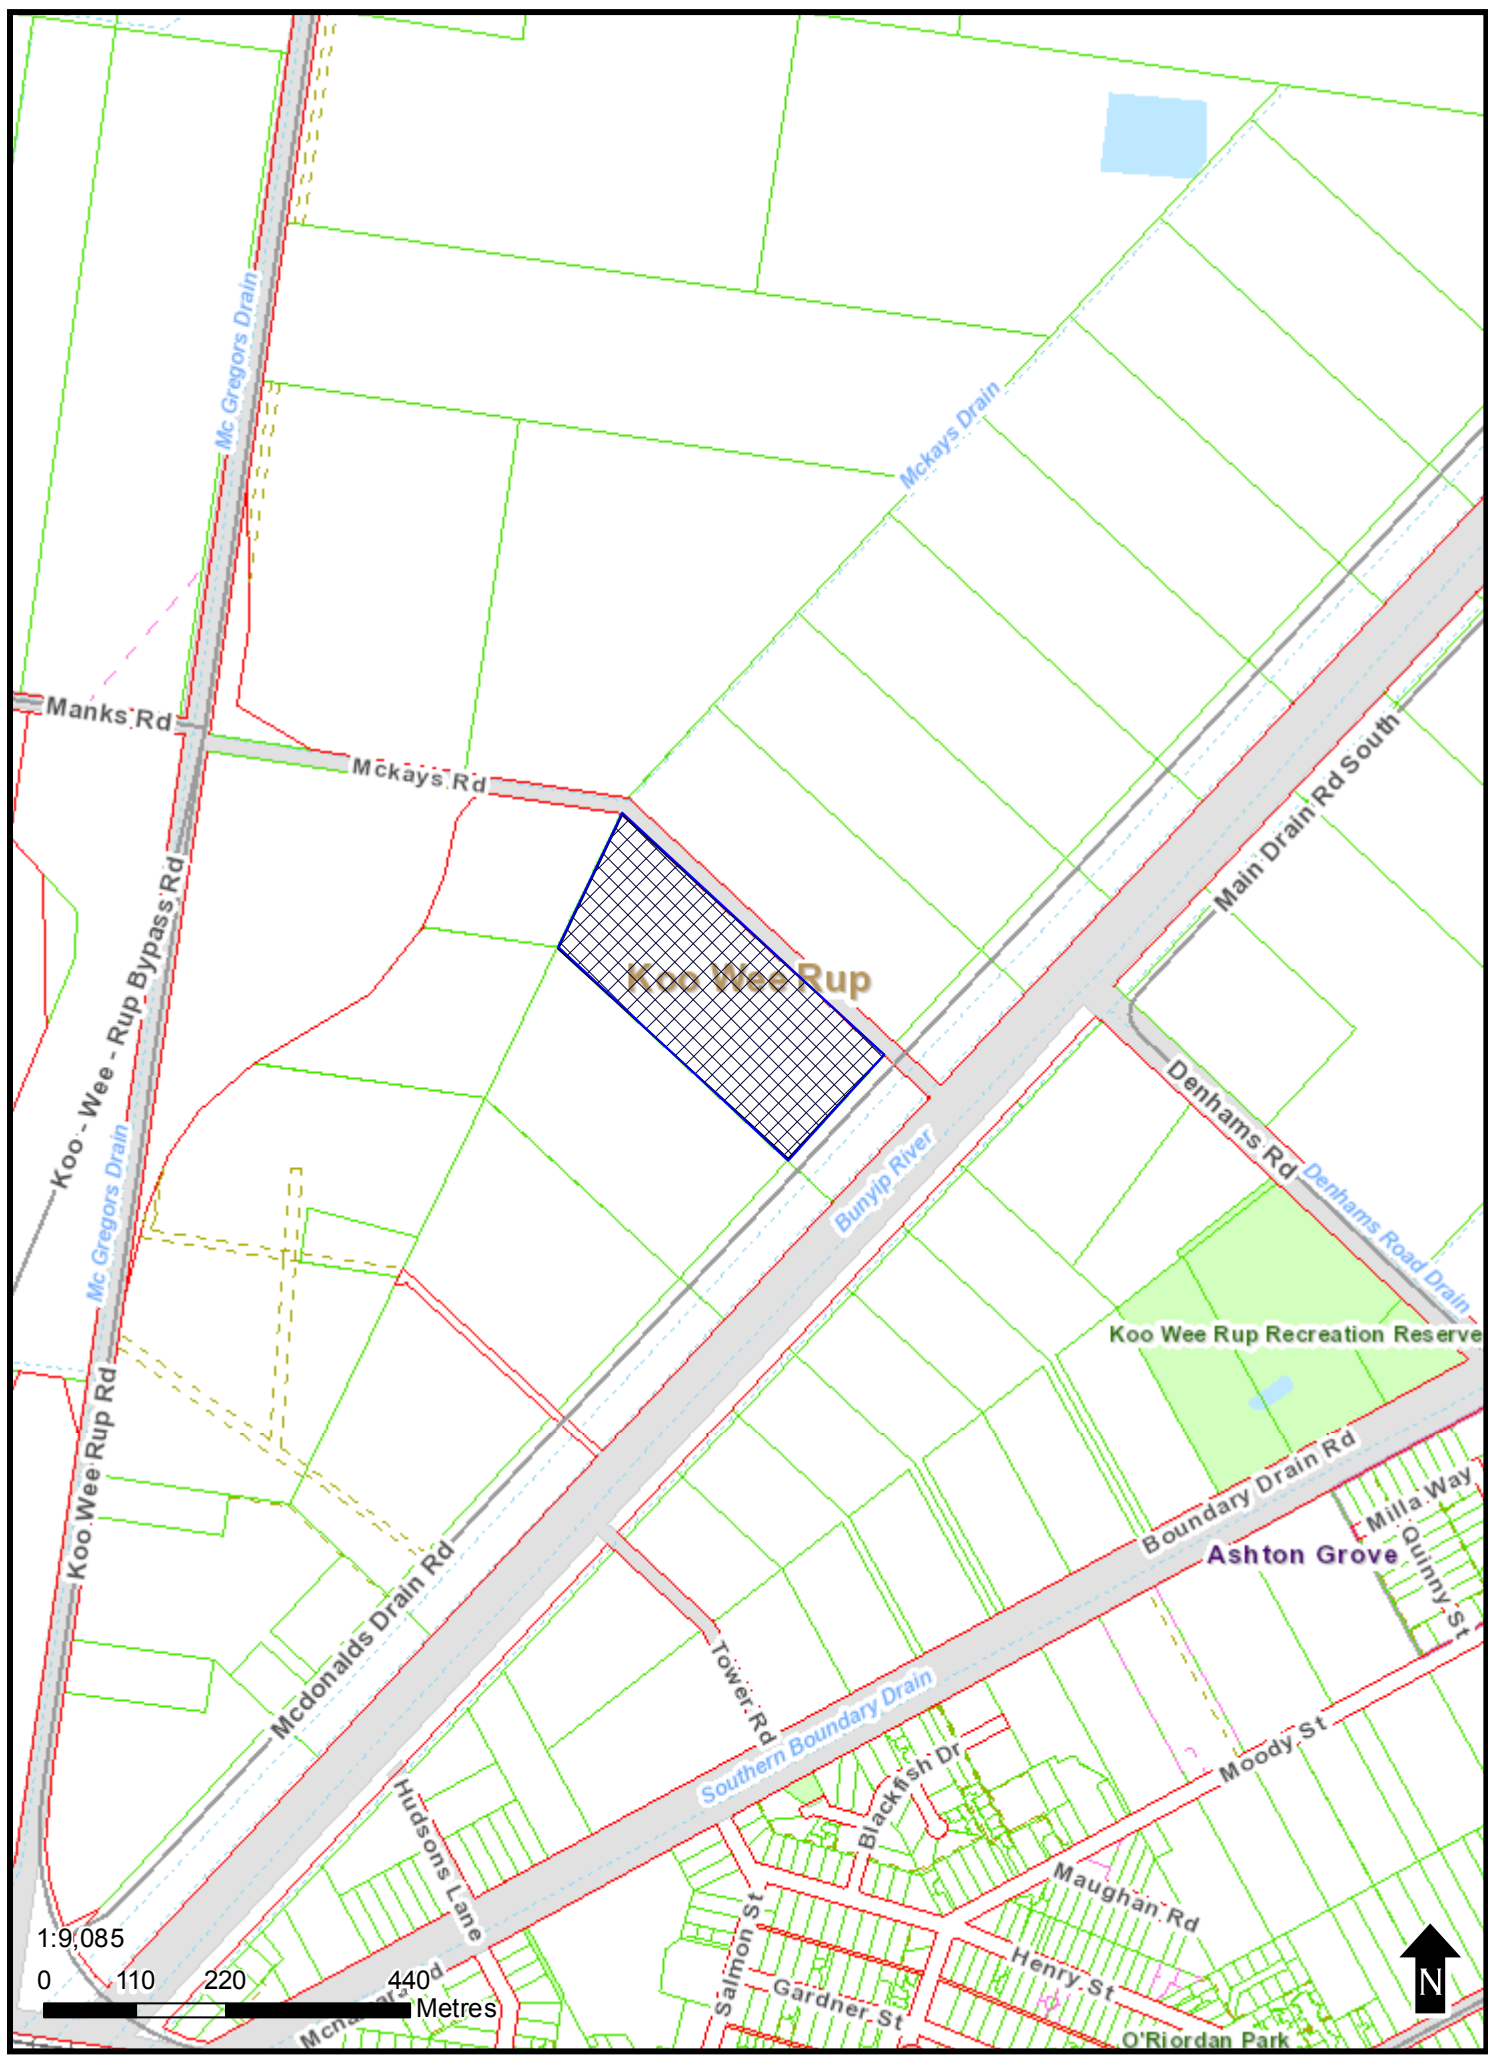

IT IS THE RESPONSIBILITY OF THE CLIENT TO
CONFIRM ALL DIMENSIONS AND LEVELS PRIOR
TO COMMENCING ANY WORK.

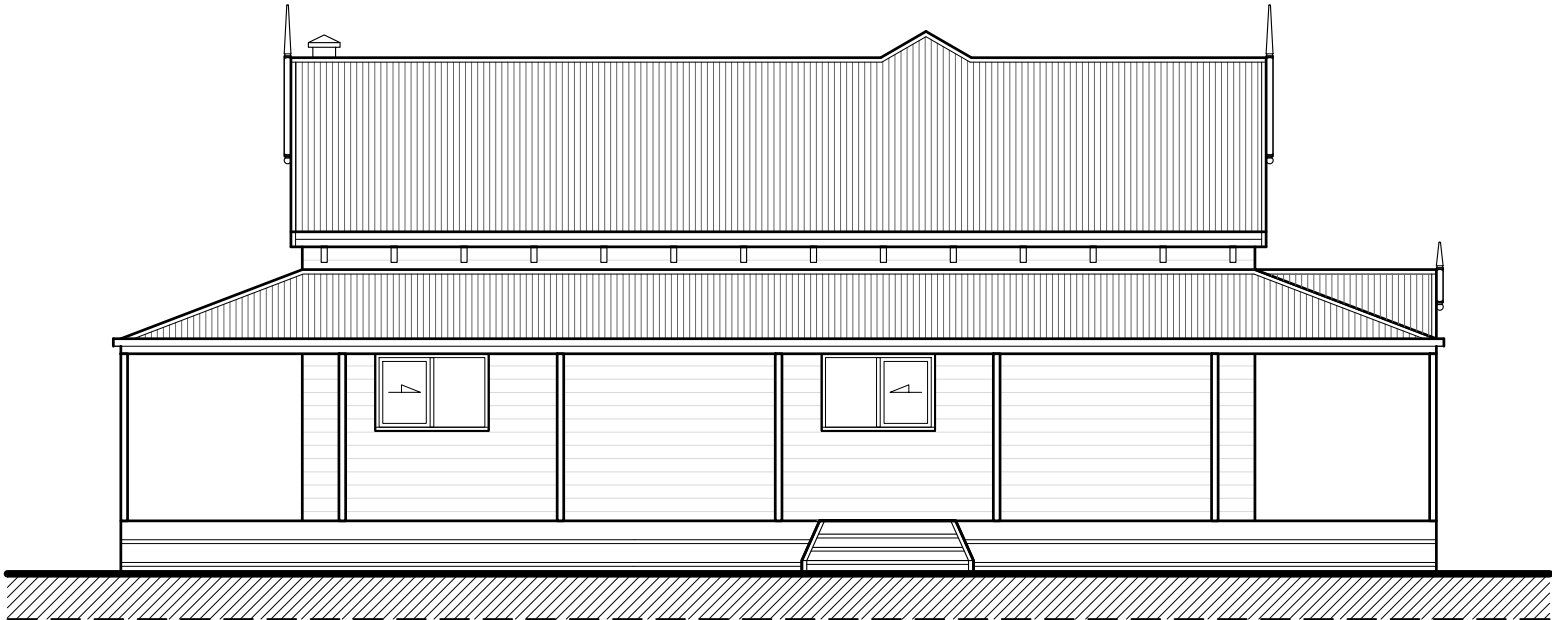

SOUTH EAST ELEVATION
SCALE 1:100

This copied document is made available for the purpose of the planning process as set out in the Planning and Environment Act 1987. The information must not be used for any other purpose. By taking a copy of this document you acknowledge and agree that you will only use the document for the purpose specified above and that any dissemination, distribution or copying of this document is strictly prohibited.



NORTH EAST ELEVATION



MELBOURNE
Ph (03) 5943 2388
Fax (03) 5943 2599
Cnr. Princess Hwy
& Station St
Officer Victoria
3809

ALL PLANS, DESIGNS, DRAWINGS, ELEVATIONS AND SPECIFICATIONS SUPPLIED
BY HARKAWAY HOMES PTY. LTD. ARE, AND REMAIN THE INTELLECTUAL
PROPERTY OF HARKAWAY HOMES PTY. LTD.
HARKAWAY HOMES EXPRESSLY PROHIBITS THE USE OF SUCH INTELLECTUAL
PROPERTY OTHER THAN IN ACCORDANCE WITH THE TERMS OF THE AGREEMENT,
OR WITH PRIOR WRITTEN PERMISSION.
PLANS PREPARED BY
J.UNG BUILDING DESIGN AND DRAFTING
© COPYRIGHT HARKAWAY HOMES

**PROPOSED WEATHERBOARD RESIDENCE
FOR MR M. & MRS D. O'HEHIR
AT LOT 9 McKAYS ROAD, KOO WEE RUP, VIC**


DRAWN BY: J. UNG | JOB No 324 | DWELLING 249.9m2 | PLOT DATE : 14 Nov 2016 | SHEET : 1 of 6

This copied document is made available for the purpose of the planning process as set out in the Planning and Environment Act 1987. The information must not be used for any other purpose. By taking a copy of this document you acknowledge and agree that you will only use the document for the purpose specified above and that any dissemination, distribution or copying of this document is strictly prohibited.



NORTH WEST ELEVATION



SCALE 1:100

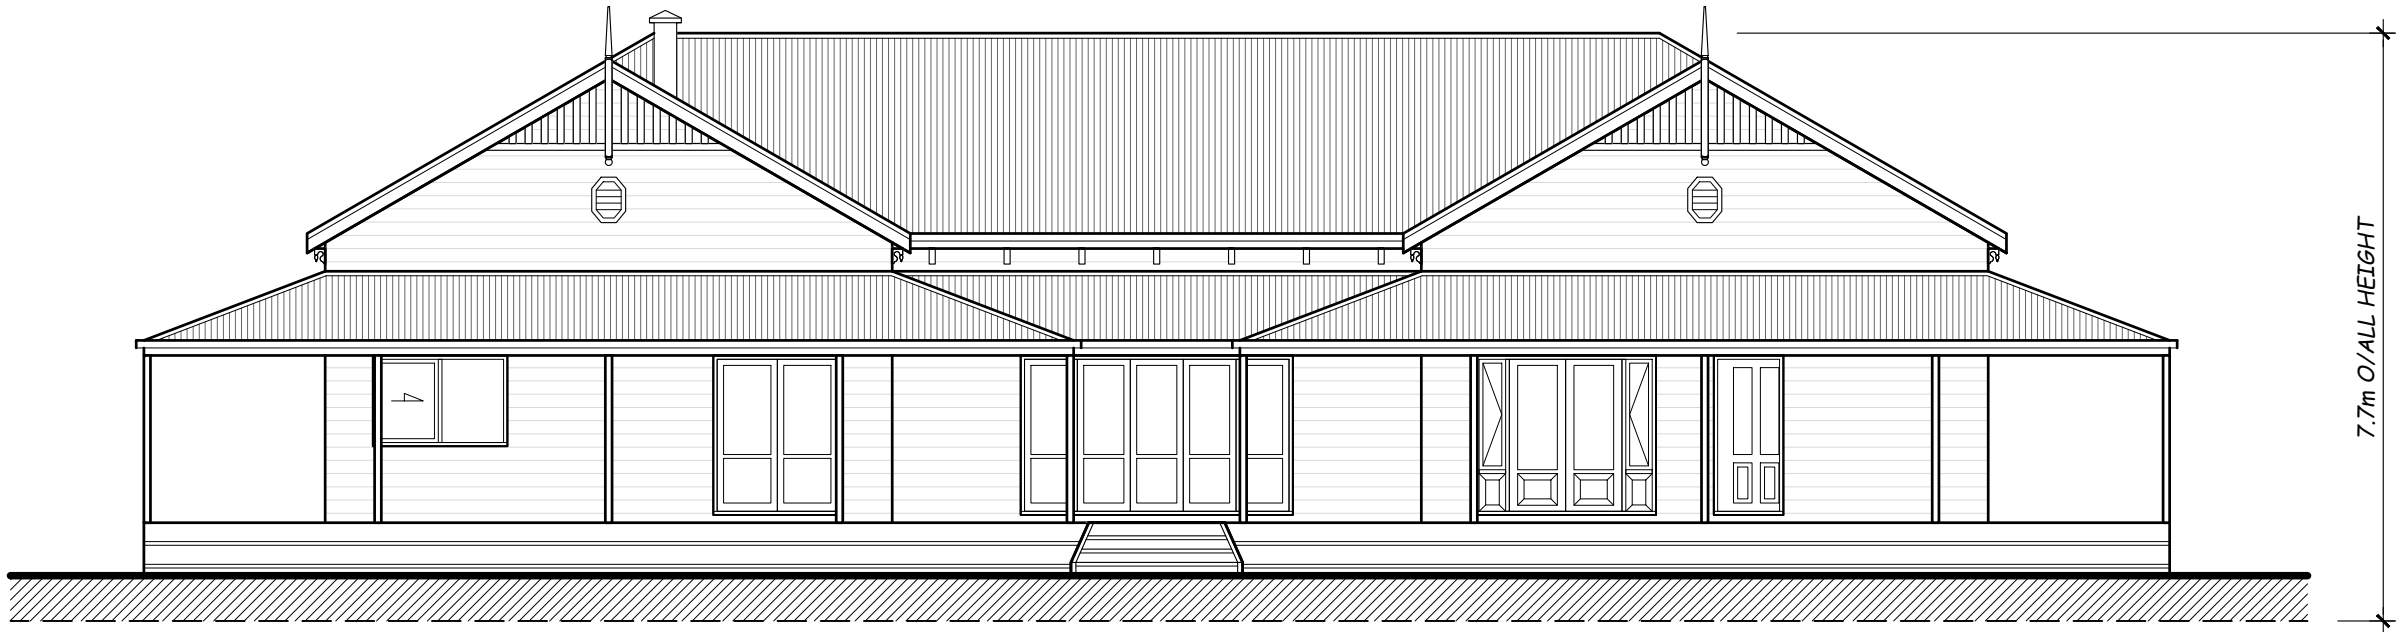


SOUTH WEST ELEVATION

SCALE 1:100

HARKAWAY HOMES EXPRESSLY PROHIBITS THE USE OF SUCH INTELLECTUAL PROPERTY OTHER THAN IN ACCORDANCE WITH THE TERMS OF THE AGREEMENT, OR WITH PRIOR WRITTEN PERMISSION.

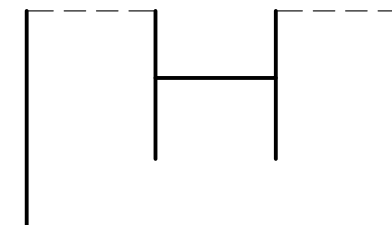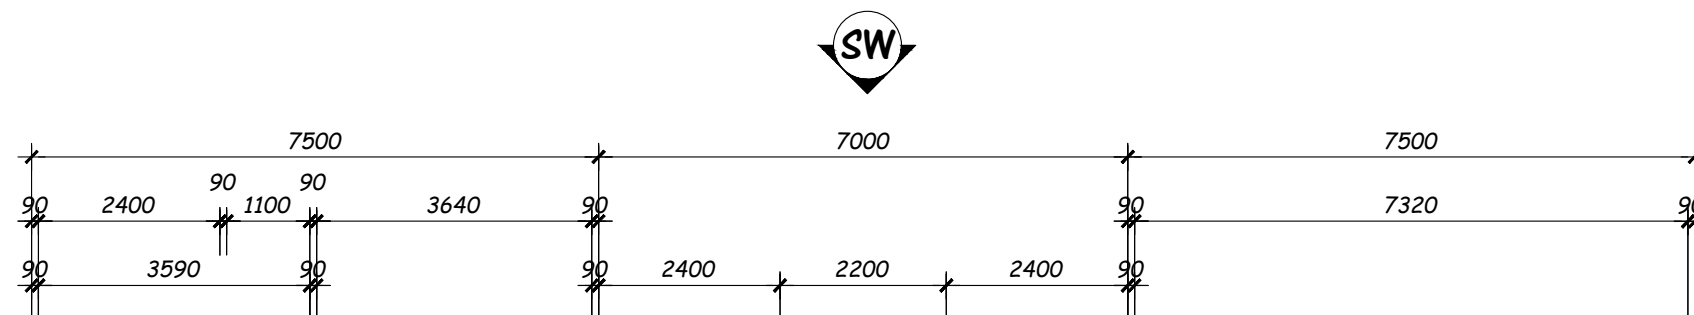

**LOADBEARING WALL LAYOUT
NOT TO SCALE**

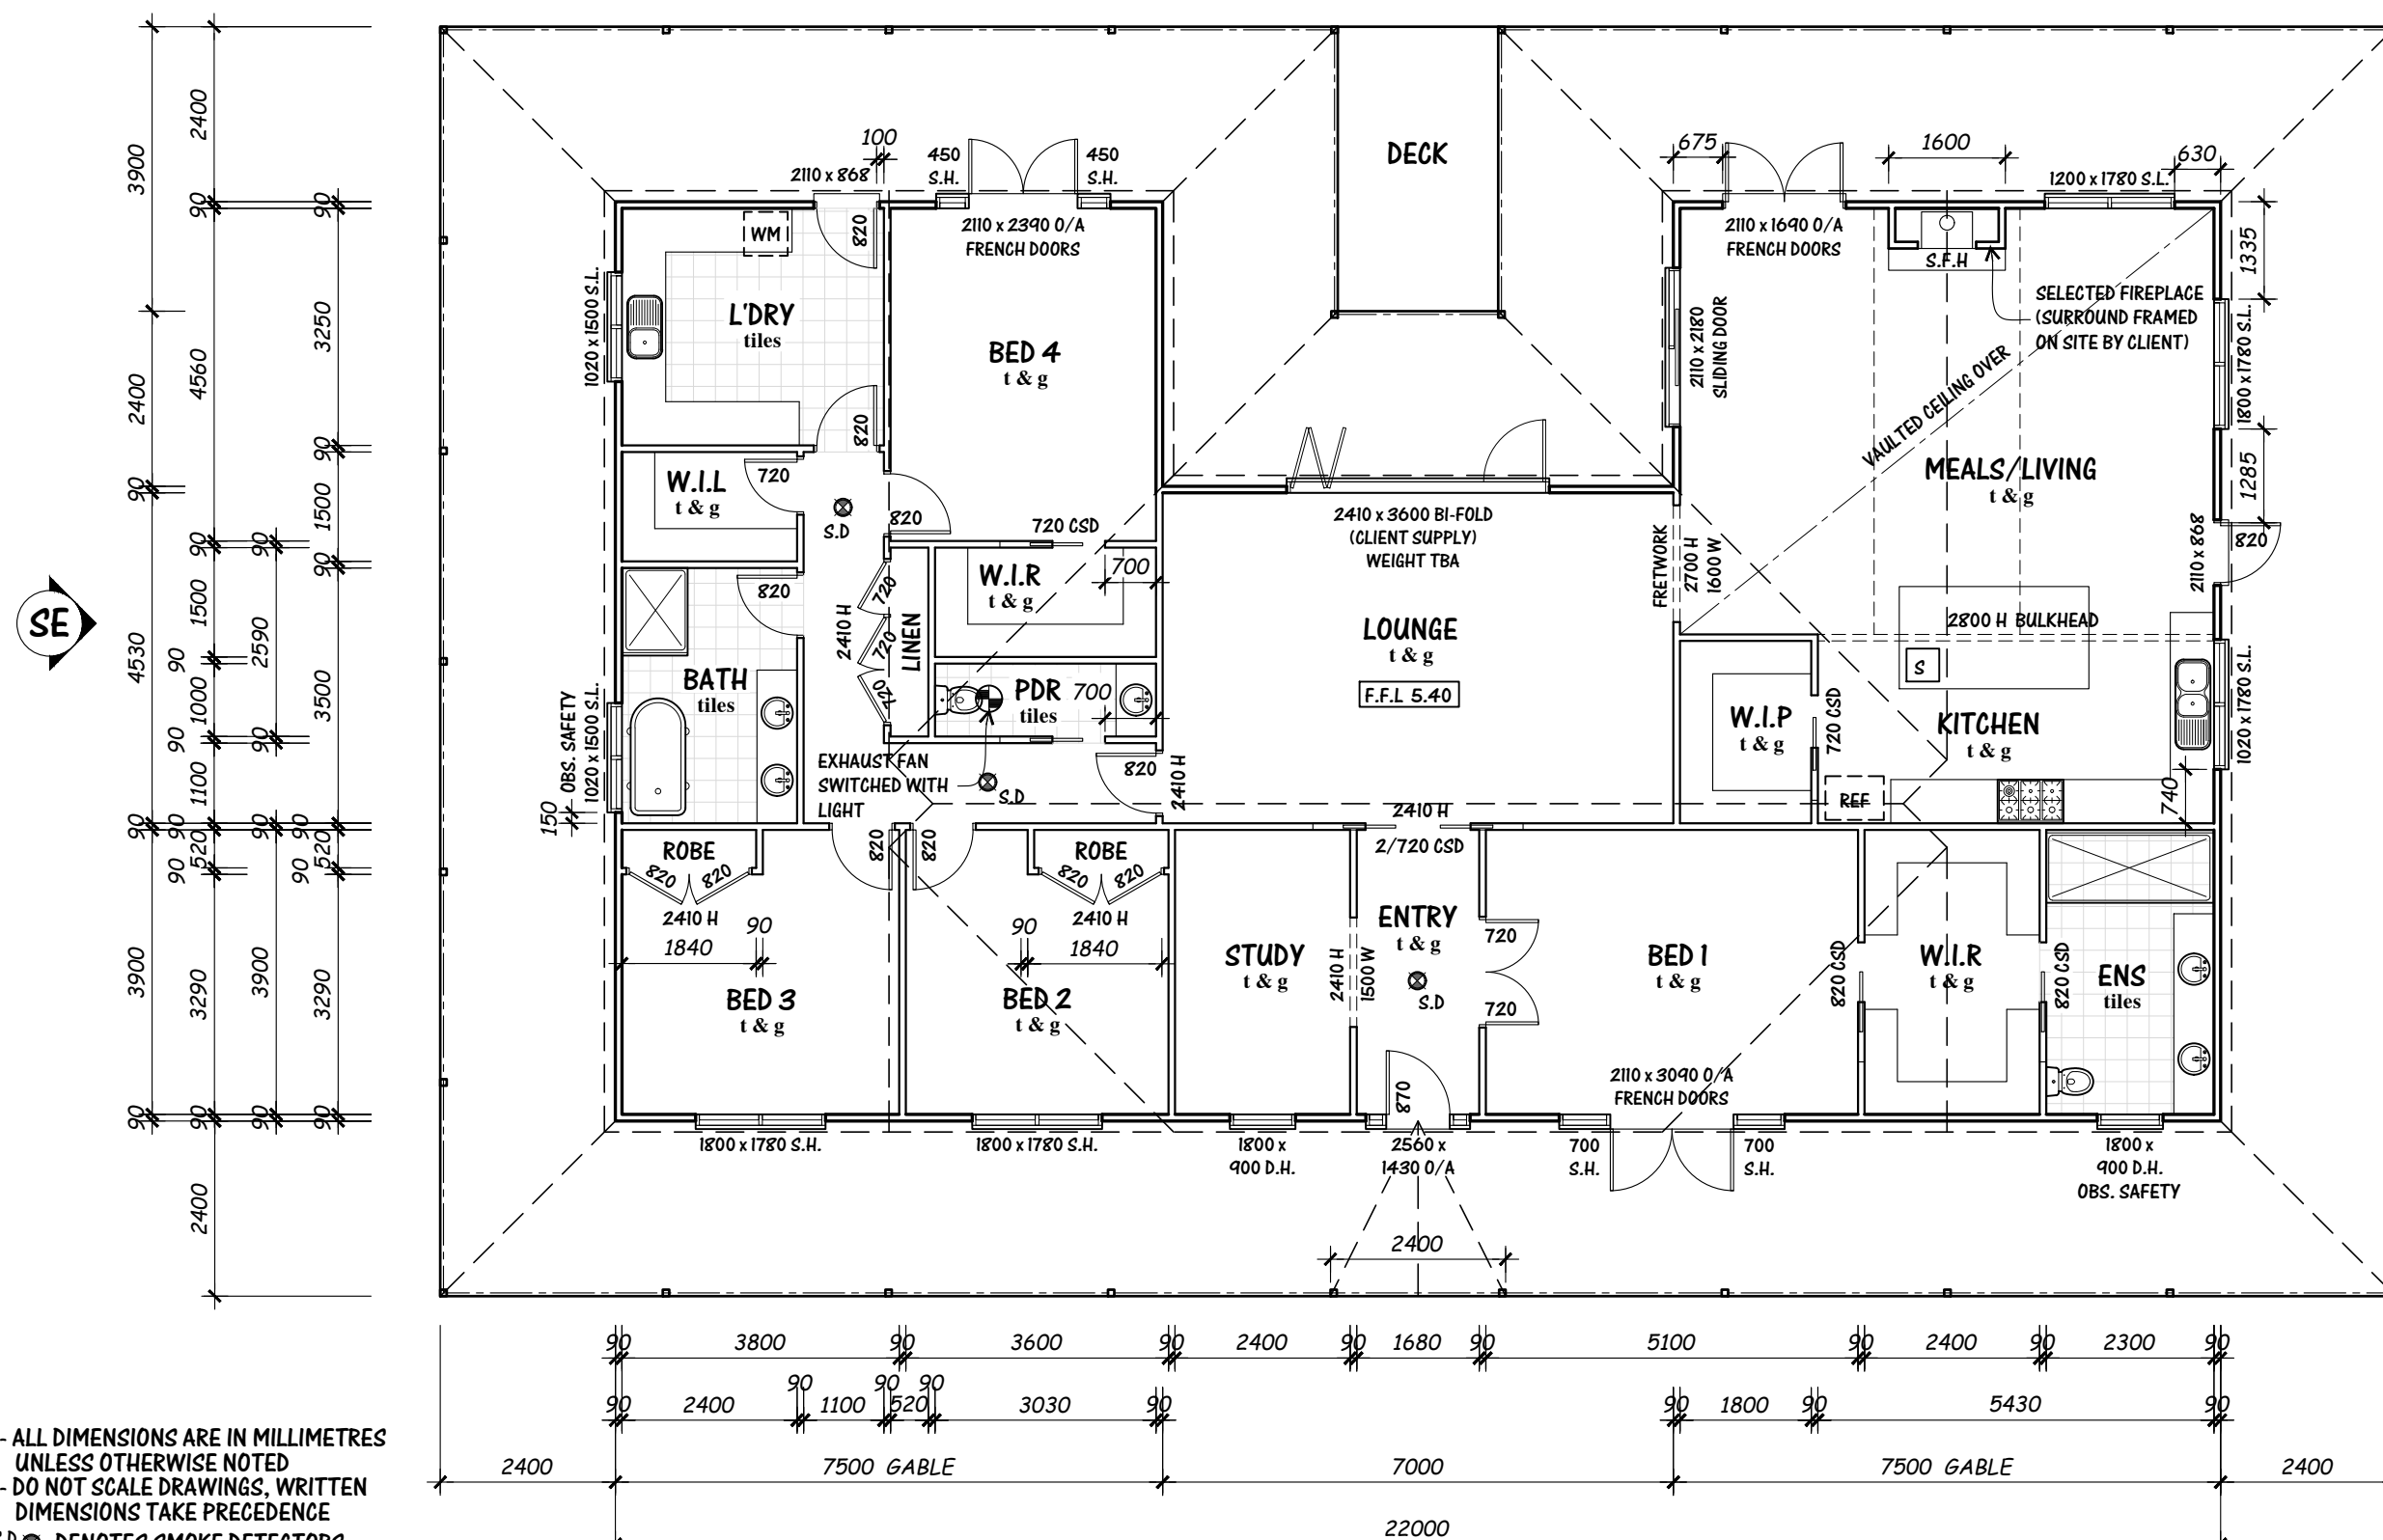

- ALL DIMENSIONS ARE IN MILLIMETRES
UNLESS OTHERWISE NOTED
- DO NOT SCALE DRAWINGS, WRITTEN
DIMENSIONS TAKE PRECEDENCE

S.D. -DENOTES SMOKE DETECTORS

⊕-DENOTES MECHANICAL VENTILATION
(EXHAUST FAN) SWITCHED WITH LIGHT

L.O.H -DENOTES LIFT OFF HINGES

FLOOR PLAN

SCALE 1:100@A3

**NOTE: T. & G. STRIP FLOORING TO BE
INSTALLED ON TOP OF
PARTICLEBOARD SHEET FLOORING**

NOTE: ALL DOORS / WINDOWS TO BE DOUBLE GLAZED


NOTE: DOUBLE GLAZED WINDOWS / DOORS TO BE 12mm ARGON GAS FILLED CAVITY

This copied document is made available for the purpose of the planning process as set out in the Planning and Environment Act 1987. The information must not be used for any other purpose. By taking a copy of this document you acknowledge and agree that you will only use the document for the purpose specified above and that any dissemination, distribution or copying of this document is strictly prohibited.

O'HEHIR

SHEET : 3 of 6


This copied document is made available for the purpose of the planning process as set out in the Planning and Environment Act 1987. The information must not be used for any other purpose. By taking a copy of this document you acknowledge and agree that you will only use the document for the purpose specified above and that any dissemination, distribution or copying of this document is strictly prohibited.

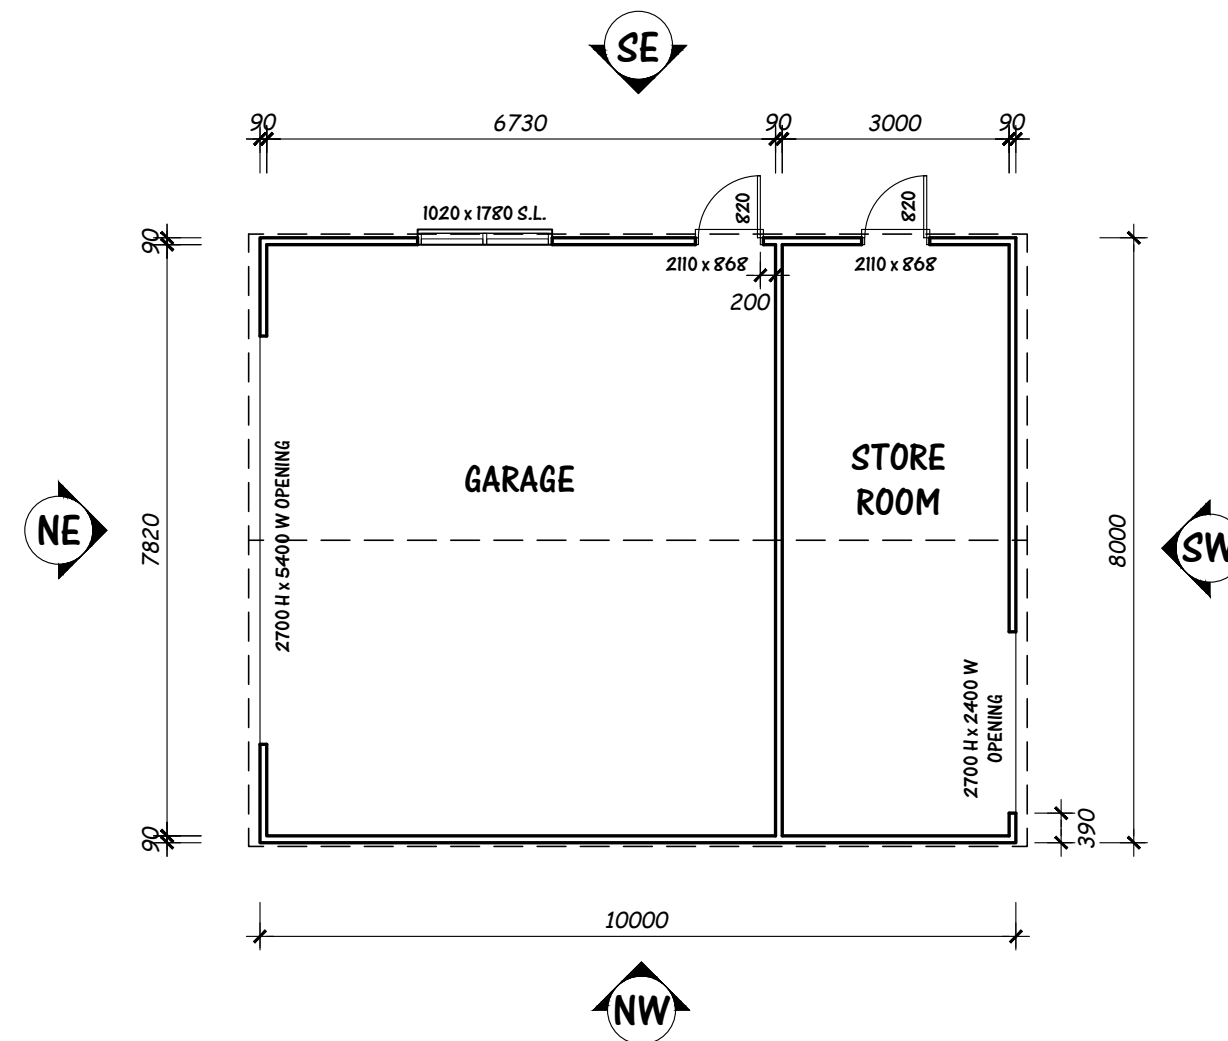

FLOOR PLAN - GARAGE


SCALE 1:100

This copied document is made available for the purpose of the planning process as set out in the Planning and Environment Act 1987. The information must not be used for any other purpose. By taking a copy of this document you acknowledge and agree that you will only use the document for the purpose specified above and that any dissemination, distribution or copying of this document is strictly prohibited.

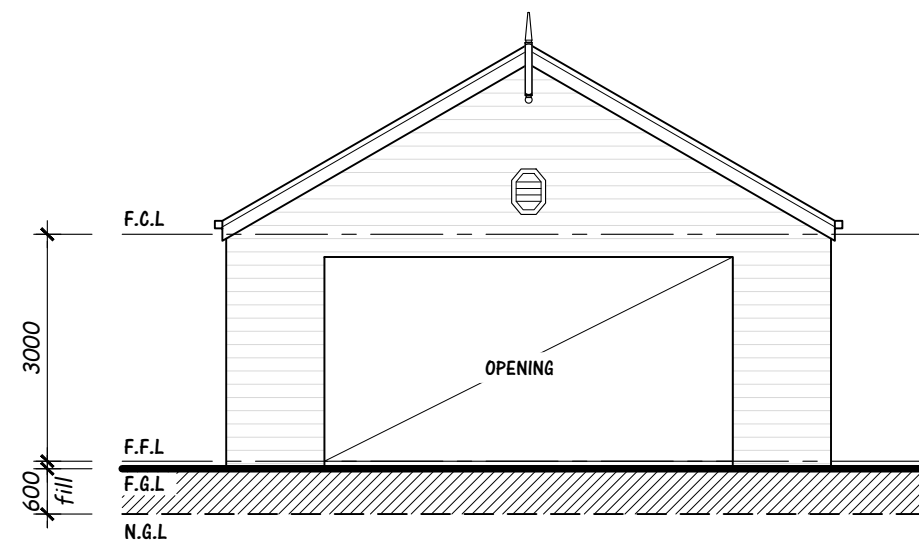


NORTH EAST ELEVATION

SCALE 1:100

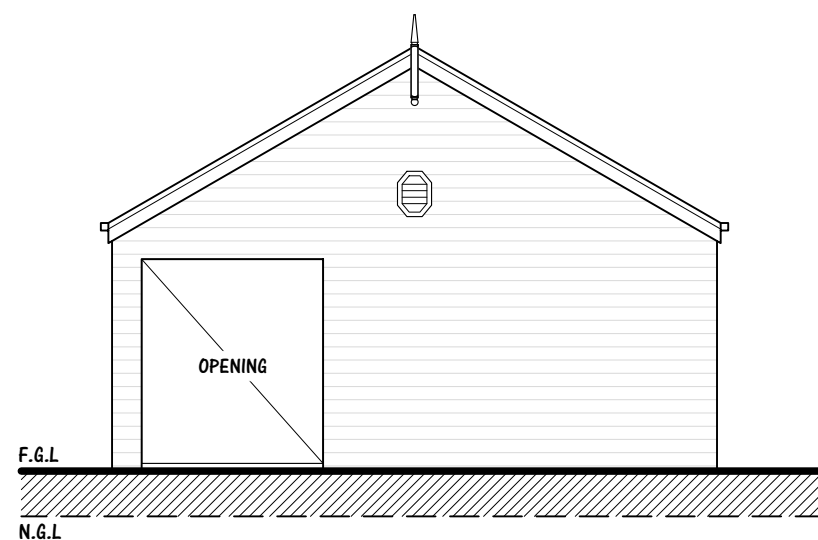


SOUTH WEST ELEVATION

SCALE 1:100

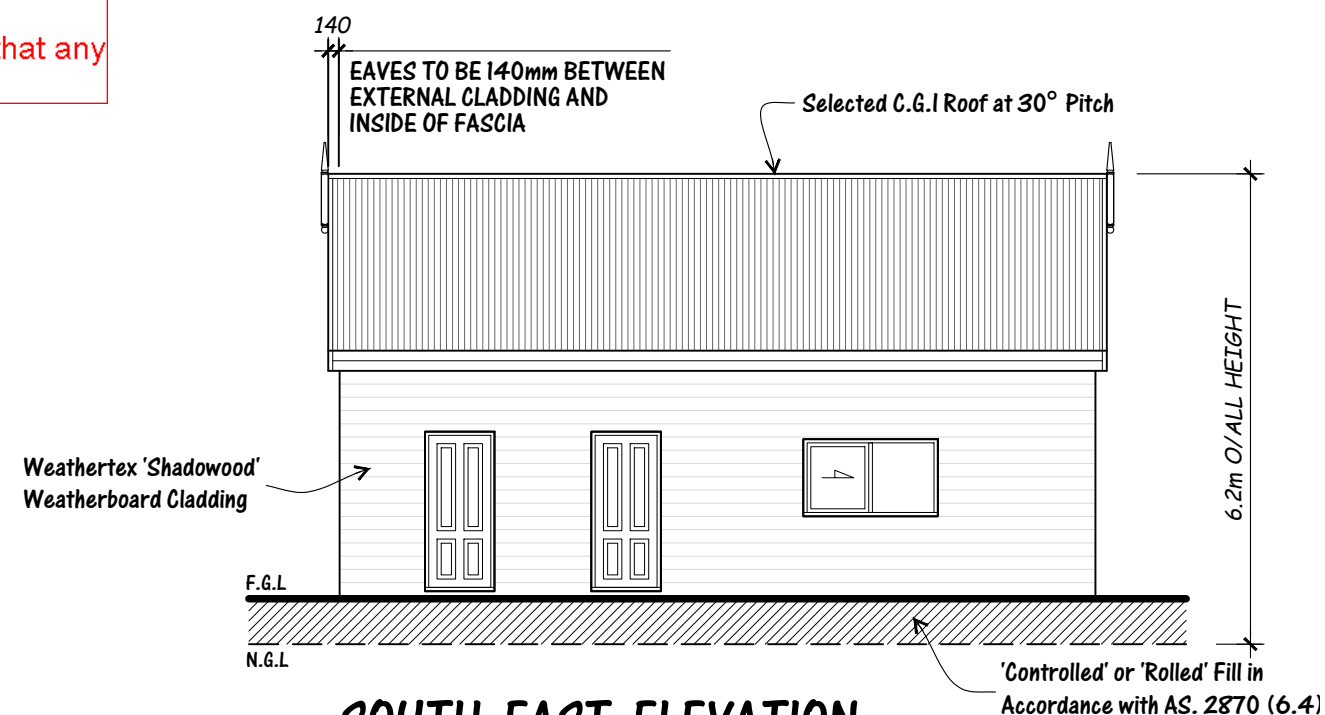

SOUTH EAST ELEVATION

SCALE 1:100

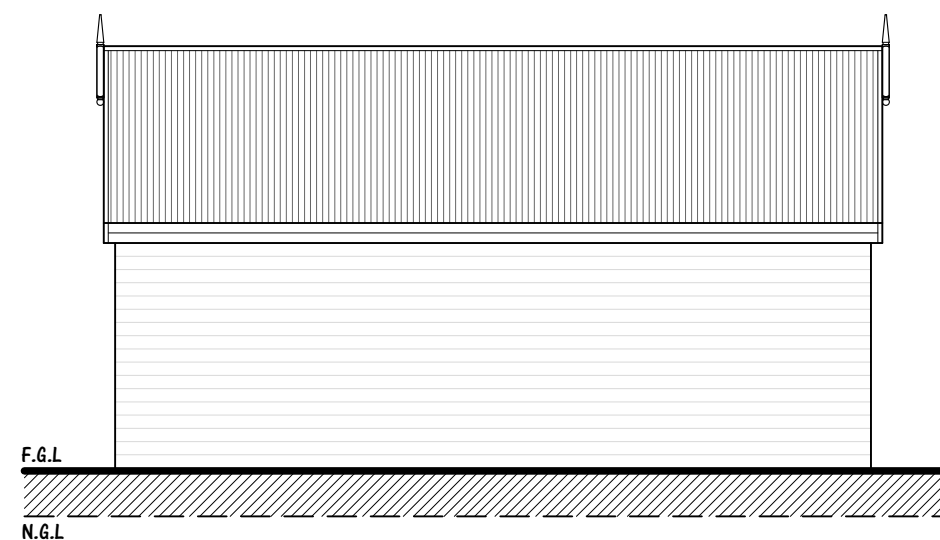

NORTH WEST ELEVATION

SCALE 1:100

