


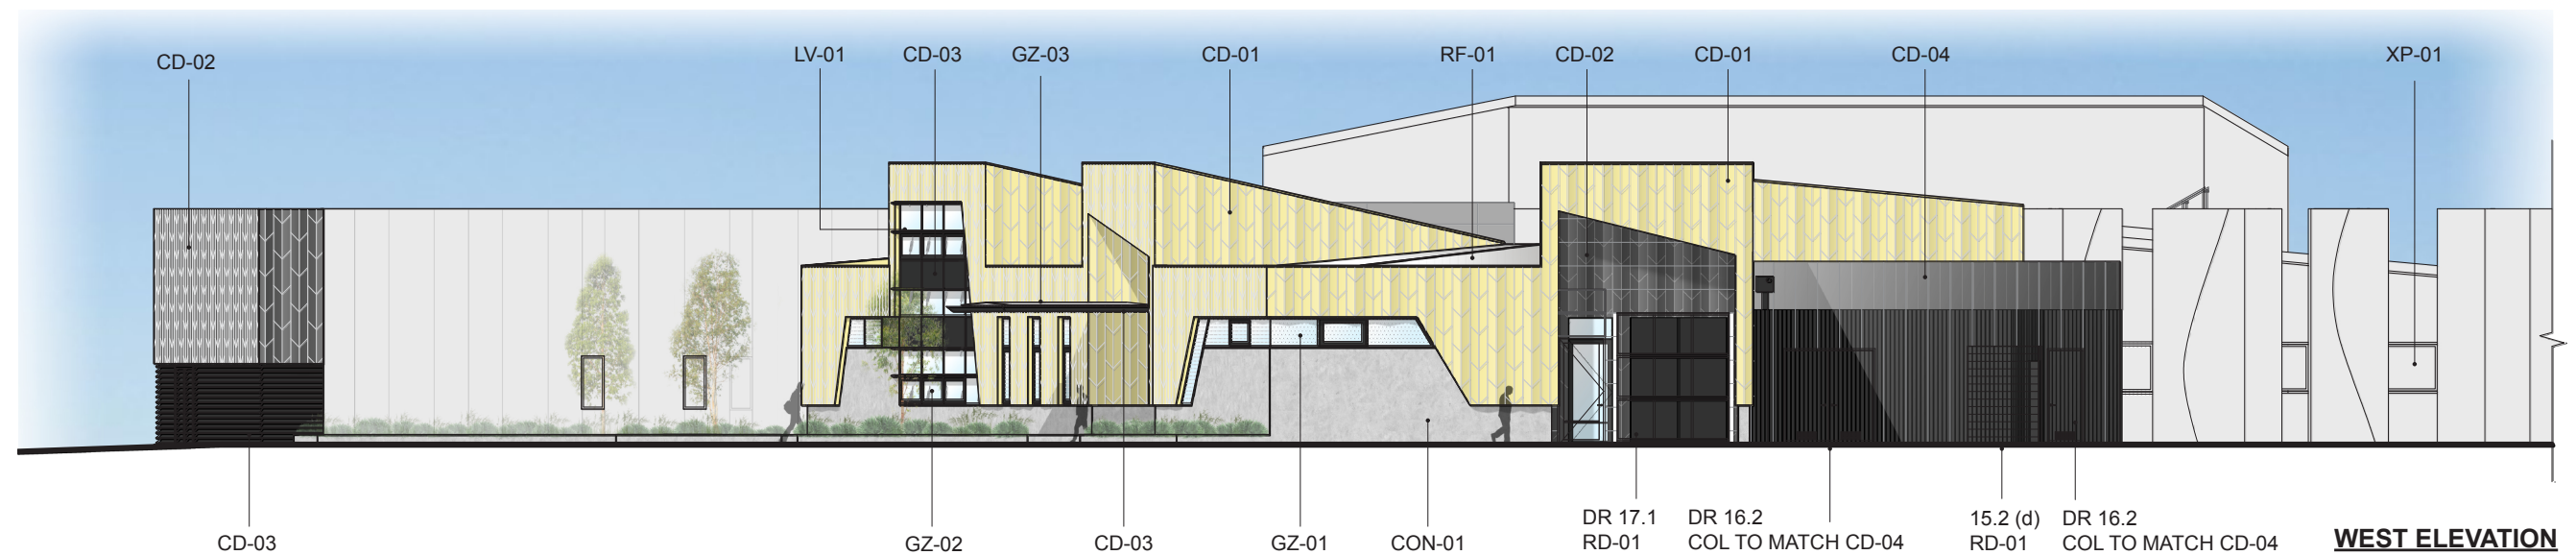


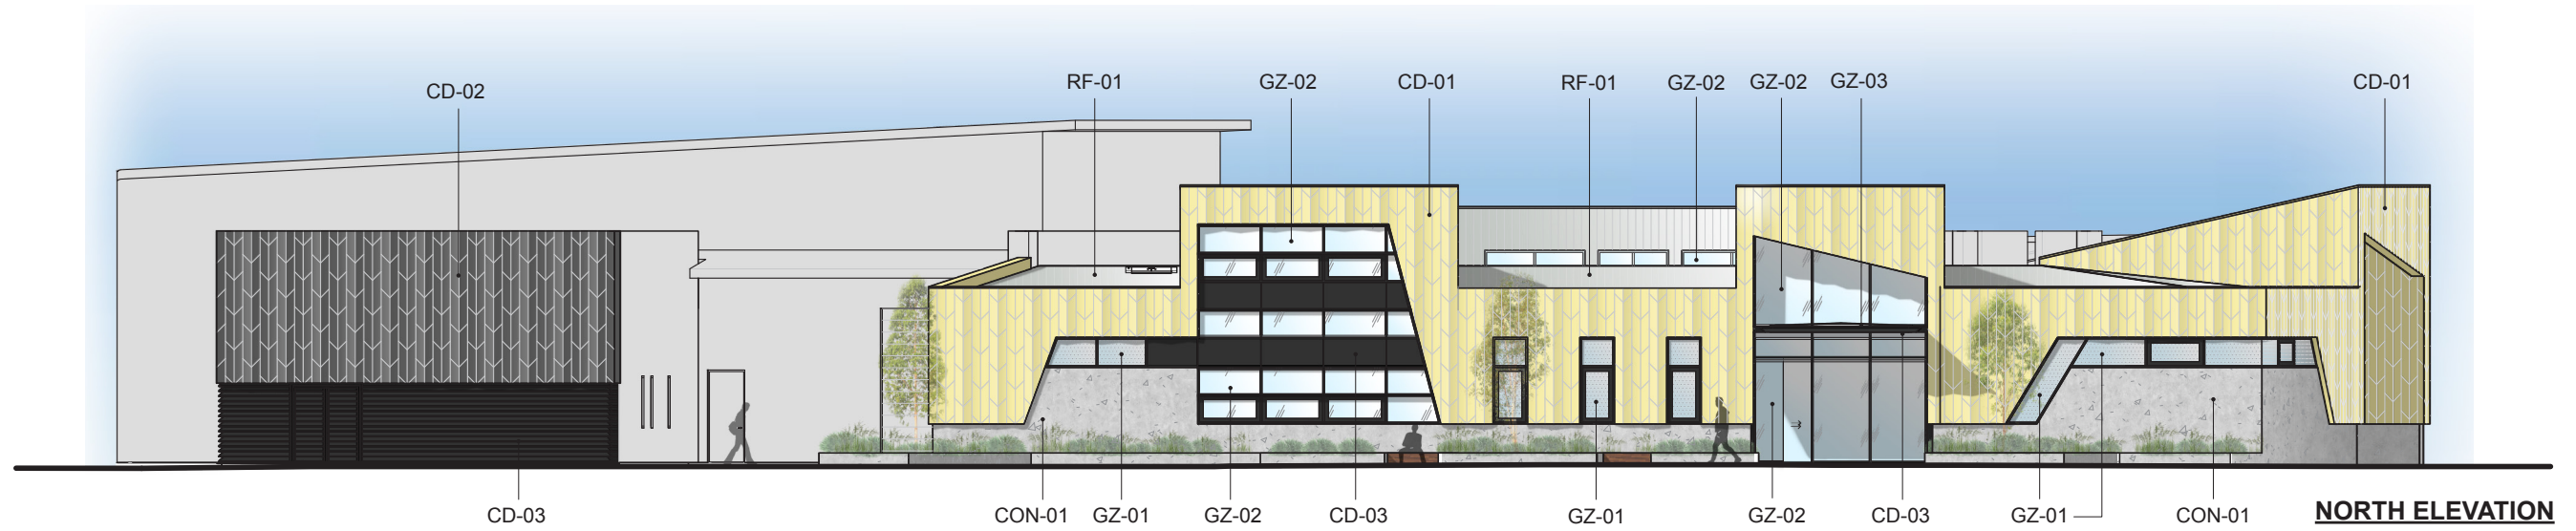

CD-01
Anodised Alum. Cladding
Sapphire Champagne Matt

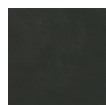


CD-02
Anodised Alum. Cladding
Sapphire or AAF Charcoal

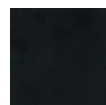

CD-03 & LV-01
Anodised Alum. Cladding
Sapphire Kalamata Matt



GZ-01
Double Glazing
Viridian EVantage Grey

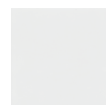

GZ-02
Double Glazing
Viridian Enviroshield ITO Clear



GZ-03
Viridian ScalaSeraphic Diamond
on SuperClear Glass



CON-01
Precast Concrete Panel
CCS Pewter



CD-04, BH-01 & RD-01
Steel Cladding, Fence & Roller Door
C/B Monument Powdercoat



RF-01
Steel Roof
Fielders KK700 C/B Shale Grey



XP-01
3M Scotchcal Black Opaque
Graphic Film Series 3650