


Sign detail

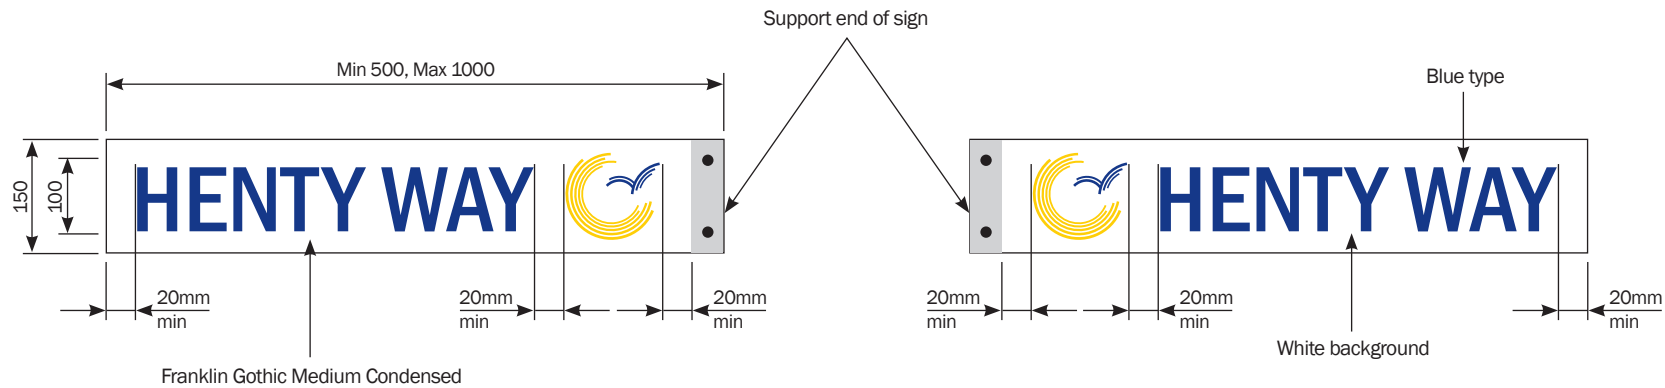

Logo detail



Notes:

1. **Street name plates to be in accordance with AS1742.5.**
2. Street name to be shown on both sides of sign.
3. Length of sign – 500mm min to 1000mm max.
4. Installation height – 2.5m min to 3.0m max.
5. Lateral placement – 500mm clearance from face of kerb.
6. The logo must always be located at support end of sign.
7. All dimensions are in millimetres unless otherwise shown.
8. Colours – blue name on white background.
9. All signs to be retroreflective material.
10. All dimensions shown are for roads with speed limits of 60km/h or less
For roads with speed limits over 60km/h – lettering height to be 130mm and
– min sign height 200mm.
11. For 'no through' roads, this information is ideally incorporated into one sign rather than installing an additional separate blade; the sign should be printed on a single, deeper sign (e.g. 250mm) with a red panel across the bottom displaying 'No through road' in reversed (white) text.

Standard drawing

Street name

Sign plate

DRG. No.: CSC-500

Not to scale