Notice of Application for a **Planning Permit**



The land affected by the application is located at:		L1 LP126520 V9312 F001 30 Toogood Court, Pakenham Upper VIC 3810	
The application is for a permit to:		Buildings and works for an outbuilding	
A permit is required under the following clauses of the planning scheme:			
35.06-5	Construct a building or construct or carry out works associated with a use in Section 2 (Dwelling)		
42.01-2	Construct a building or construct or carry out works		
44.06-2	Construct a building or construct or carry out works associated with Accommodation (Dwelling)		
APPLICATION DETAILS			
The applicant for the permit is:		Squareback Planning Pty Ltd	
Application number:		T250512	

You may look at the application and any documents that support the application at the office of the Responsible Authority:

Cardinia Shire Council, 20 Siding Avenue, Officer 3809.

This can be done during office hours and is free of charge.

Documents can also be viewed on Council's website at <u>cardinia.vic.gov.au/advertisedplans</u> or by scanning the QR code.



HOW CAN I MAKE A SUBMISSION?

This application has not been decided. You can still make a submission before a decision has been made. The Responsible Authority will not decide on the application before:

03 November 2025

WHAT ARE MY OPTIONS?

Any person who may be affected by the granting of the permit may object or make other submissions to the responsible authority.

If you object, the Responsible Authority will notify you of the decision when it is issued.

An objection must:

- be made to the Responsible Authority in writing;
- include the reasons for the objection; and
- state how the objector would be affected.

The Responsible Authority must make a copy of every objection available at its office for any person to inspect during office hours free of charge until the end of the period during which an application may be made for review of a decision on the application.

Application is here



Council initial



Notice





ePlanning

Application Summary

Basic Information

Proposed Use	Construction of a outbuilding associated with a Dwelling in a Rural Conservation Zone, Environmental Significance Overlay and Bushfire Management Overlay.
Current Use	Dwelling.
Cost of Works	\$90,000
Site Address	30 Toogood Court Pakenham Upper 3810

Covenant Disclaimer

Does the proposal breach, in any way, an encumbrance on title such as restrictive covenant, section 173 agreement or other obligation such as an easement or building envelope?	No such encumbrances are breached
☐ Note: During the application process you may be required to provide more information in relation to any encumbrances.	

Contacts

Туре	Name	Address	Contact Details
Applicant	Squareback Planning Pty Ltd	P.O. Box 3376, East Melbourne VIC 8002	W: 0438-880-282 E: jason@squareback.com.au
Owner			
Preferred Contact	Squareback Planning Pty Ltd	P.O. Box 3376, East Melbourne VIC 8002	W: 0438-880-282 E: jason@squareback.com.au

Fees

Regulation	Fee Condition	Amount	Modifier	Payable
9 - Class 3	More than \$10,000 but not more than \$100,000	\$714.40	100%	\$714.40

Total

This copied document is made available for the purpose of the planning process as set out in the Planning and Environment Act 1987. The information must not be used for any other purpose. By taking a copy of this document you acknowledge and agree that you will only use the document for the purpose specified above and that any dissemination, distribution or copying of this document is strictly prohibited.



Civic Centre 20 Siding Avenue, Officer, Victoria

Council's Operations Centre (Depot) Purton Road, Pakenham, Victoria Postal Address
Cardinia Shire Council
P.O. Box 7, Pakenham VIC, 3810

Email: mail@cardinia.vic.gov.au

Monday to Friday 8.30am-

5pm

\$714.40

Phone: 1300 787 624 After Hours: 1300 787 624 Fax: 03 5941 3784

Documents Uploaded

Date	Туре	Filename
26-08-2025	A Copy of Title	30 Toogood Court PPA Title Certificate.pdf
26-08-2025	A Copy of Title	30 Toogood Court PPA Title Instrument.pdf
26-08-2025	A Copy of Title	30 Toogood Court PPA Title Plan.pdf
26-08-2025	Site plans	30 Toogood Court PPA Development Plans.pdf
26-08-2025	Additional Document	30 Toogood Court PPA Aus Net Approval.pdf
26-08-2025	Additional Document	30 Toogood Court PPA BMP.pdf
26-08-2025	Additional Document	30 Toogood Court PPA VicPlan Planning Property Report.pdf
26-08-2025	Additional Document	30 Toogood Court PPA Cover Letter.pdf

Remember it is against the law to provide false or misleading information, which could result in a heavy fine and cancellation of the permit

Lodged By

|--|--|

Declaration

Use By ticking this checkbox, I declare that all the information in this application is true and correct; and the Applicant and/or Owner (if not myself) has been notified of the application.



Civic Centre 20 Siding Avenue, Officer, Victoria

Council's Operations Centre (Depot) Purton Road, Pakenham, Victoria Postal Address Cardinia Shire Council P.O. Box 7, Pakenham VIC, 3810

Email: mail@cardinia.vic.gov.au

Monday to Friday 8.30amâ€"5pm Phone: 1300 787 624 After Hours: 1300 787 624 Fax: 03 5941 3784

This copied document is made available for the purpose of the planning process as set out in the Planning and Environment Act 1987. The information must not be used for any other purpose. By taking a copy of this document you acknowledge and agree that you will only use the document for the purpose specified above and that any dissemination, distribution or copying of this document is strictly prohibited.

Monday to Friday 8.30am-

5pm

Phone: 1300 787 624 After Hours: 1300 787 624 Fax: 03 5941 3784



Copyright State of Victoria. No part of this publication may be reproduced except as permitted by the Copyright Act 1988 (Cth), to comply with a statutory requirement or pursuant to a written agreement. The information is only valid at the time and in the form obtained from the LANDATA REGD TM System. None of the State of Victoria, its agents or confractors, accepts responsibility for any subsequent publication or reproduction of the information.

The Victorian Government acknowledges the Traditional Owners of Victoria and pays respects to their ongoing connection to their Country, History and Culture. The Victorian Government extends this respect to their Elders,

REGISTER SEARCH STATEMENT (Title Search) Transfer of Land Act 1958

Page 1 of 1

VOLUME 09312 FOLIO 001

Security no: 124127468561U Produced 26/08/2025 09:44 AM

LAND DESCRIPTION

Lot 1 on Plan of Subdivision 126520. PARENT TITLE Volume 08992 Folio 132 Created by instrument LP126520 16/01/1979

REGISTERED PROPRIETOR



ENCUMBRANCES, CAVEATS AND NOTICES

Any encumbrances created by Section 98 Transfer of Land Act 1958 or Section 24 Subdivision Act 1988 and any other encumbrances shown or entered on the plan or imaged folio set out under DIAGRAM LOCATION below.

DIAGRAM LOCATION

SEE LP126520 FOR FURTHER DETAILS AND BOUNDARIES

ACTIVITY IN THE LAST 125 DAYS

NIL
-----END OF REGISTER SEARCH STATEMENT-----Additional information: (not part of the Register Search Statement)
Street Address: 30 TOOGOOD COURT PAKENHAM UPPER VIC 3810

DOCUMENT END

This copied document is made available for the purpose of the planning process as set out in the Planning and Environment Act 1987. The information must not be used for any other purpose. By taking a copy of this document you acknowledge and agree that you will only use the document for the purpose specified above and that any dissemination, distribution or copying of this document is strictly prohibited.

Title 9312/001 Page 1 of 1



Imaged Document Cover Sheet

The document following this cover sheet is an imaged document supplied by LANDATA®, Secure Electronic Registries Victoria.


Document Type	Plan
Document Identification	LP126520
Number of Pages	1
(excluding this cover sheet)	
Document Assembled	26/08/2025 09:44


Copyright and disclaimer notice:

© State of Victoria. This publication is copyright. No part may be reproduced by any process except in accordance with the provisions of the Copyright Act 1968 (Cth) and for the purposes of Section 32 of the Sale of Land Act 1962 or pursuant to a written agreement. The information is only valid at the time and in the form obtained from the LANDATA® System. None of the State of Victoria, LANDATA®, Secure Electronic Registries Victoria Pty Ltd (ABN 86 627 986 396) as trustee for the Secure Electronic Registries Victoria Trust (ABN 83 206 746 897) accept responsibility for any subsequent release, publication or reproduction of the information.

The document is invalid if this cover sheet is removed or altered.

LP126520 EDITION 1 APPROVED 3 18 178

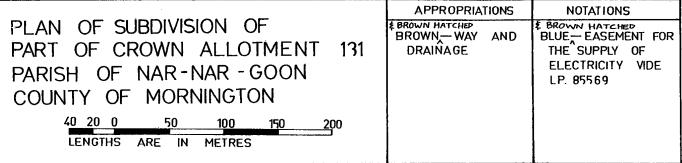

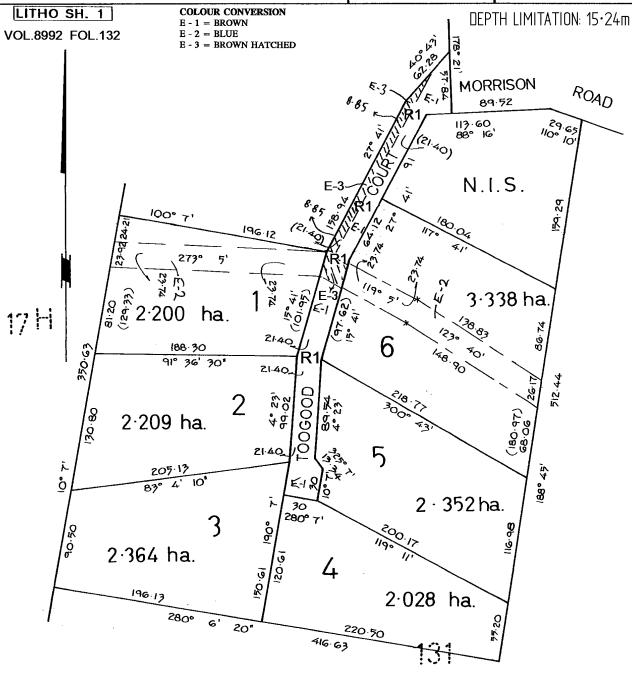



Imaged Document Cover Sheet

The document following this cover sheet is an imaged document supplied by LANDATA®, Secure Electronic Registries Victoria.

Document Type	Instrument
Document Identification	N617716U
Number of Pages	2
(excluding this cover sheet)	
Document Assembled	26/08/2025 09:44

Copyright and disclaimer notice:

© State of Victoria. This publication is copyright. No part may be reproduced by any process except in accordance with the provisions of the Copyright Act 1968 (Cth) and for the purposes of Section 32 of the Sale of Land Act 1962 or pursuant to a written agreement. The information is only valid at the time and in the form obtained from the LANDATA® System. None of the State of Victoria, LANDATA®, Secure Electronic Registries Victoria Pty Ltd (ABN 86 627 986 396) as trustee for the Secure Electronic Registries Victoria Trust (ABN 83 206 746 897) accept responsibility for any subsequent release, publication or reproduction of the information.

The document is invalid if this cover sheet is removed or altered.

Delivered by LANDATA®, timestamp 26/08/2025 09:44 Page 1 of 2 Titles Office Use Only Lodged at the Titles Office by N617716U 030888 1507 45 73 VICTORIA TRANSFER OF LAND Subject to the encumbrances affecting the land including any created by dealings lodged for registration prior to the lodging of this instrument the transferor for the consideration expressed transfers to the transferee all his estate and interest in the fee simple in the land described. (Notes 1-4) Land (Note 5) VOLUME 9312 FOLIO 001 This copied document is made available for the purpose of the planning process as set out in the Planning and Environment Act 1987. The information must not be used for any other purpose. By taking a copy of this document you acknowledge and agree that you will only use the document for the purpose specified above and that any dissemination, distribution or copying of this document is strictly prohibited. Consideration (Note 6) \$73,000.00. Transferor (Note 7) STANF DUTY VICTORIA 2822TRAN5#1821 5.D.V. 44 14JANBB PECEIPT# 46068 11A \$00001,552.00 Transferee (Note 8) REGISTRATION Approval No. T1/1

This copied document is made available for the purpose of the planning process as set out in the Planning and Environment Act 1987. The information must not be used for any other purpose. By taking a copy of this document you acknowledge and agree that you will only use the document for the purpose specified above and that any dissemination, distribution or copying of this document is strictly prohibited.

NOTES

- 1. This form must be used for all transfers by the registered proprietor of an estate in fee simple other than
 (a) transfers by direction
 - (b) transfers creating or reserving easements
 - (c) transfers containing a restrictive covenant or a covenant created pursuant to statute
 - (d) transfers of mortgages charges or leases or leasehold estates
 - (e) transfers of other than the full interest of the transferor
 - for which the appropriate form must be used.
- 2. Transfers may be lodged as an original only and must be typed or completed in ink.
- 3. All signatures must be in ink.
- 4. If there is insufficient space in any panel to accommodate the required information use the above space or an annexure sheet (Form A1). Insert only the words "See Annexure A" (or as the case may be) in the appropriate panel and enter the information above or on the annexure sheet under the appropriate heading.
 - Multiple annexures may appear on the same annexure sheet but each must be correctly headed.
 - All annexure sheets should be properly identified and signed by the parties and securely attached to the instrument.
- 5. Volume and folio references must be given. If the whole of the land in a title is to be transferred no other description should be used. If the transfer affects part only of the land in a title the lot and plan number or Crown description should also be given. Any necessary diagram should be endorsed above or on an annexure sheet (Form A1).
- 7. Insert full name. Address is not required.
- Insert full name and address. If two or more transferees state whether as joint tenants or tenants in common. If tenants in common specify shares.



From www.planning.vic.gov.au at 12 June 2025 02:12 PM

PROPERTY DETAILS

Address: 30 TOOGOOD COURT PAKENHAM UPPER 3810

Lot and Plan Number: Lot 1 LP126520 Standard Parcel Identifier (SPI): 1\LP126520

Local Government Area (Council): CARDINIA www.cardinia.vic.aov.au

Council Property Number: 1858600200

Planning Scheme: Cardinia Planning Scheme - Cardinia

Directory Reference: Melway 316 C6

UTILITIES STATE ELECTORATES

Rural Water Corporation: **Southern Rural Water** Legislative Council: **EASTERN VICTORIA**

South East Water PAKENHAM Melbourne Water Retailer: Legislative Assembly:

Melbourne Water: Inside drainage boundary

Power Distributor: **AUSNET OTHER**

Registered Aboriginal Party: Bunurong Land Council


Aboriginal Corporation

View location in VicPlan

Planning Zones

RURAL CONSERVATION ZONE (RCZ)

RURAL CONSERVATION ZONE - SCHEDULE 2 (RCZ2)

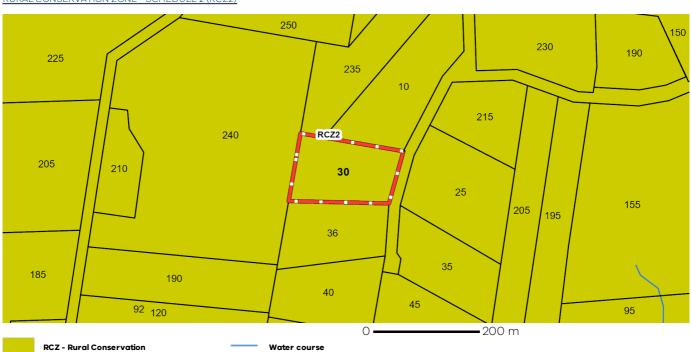

Note: labels for zones may appear outside the actual zone - please compare the labels with the legend.

This copied document is made available for the purpose of the planning process as set out in the Planning and Environment Act 1987. The information must not be used for any other purpose. By taking a copy of this document you acknowledge and agree that you will only use the document for the purpose specified above and that any dissemination, distribution or copying of this document is strictly prohibited.

Copyright ® - State Government of Victoria
Disclaimer: This content is provided for information purposes only. No claim is made as to the accuracy or authenticity of the content. The Victorian Government does not accept any liability to any person for the information provided.

Read the full disclaimer at https://www.delwp.vic.gov.au/disclaimer


Notwithstanding this disclaimer, a vendor may rely on the information in this report for the purpose of a statement that land is in a bushfire prone area as required by section 32C (b) of the Sale of Land 1962 (Vic).

PLANNING PROPERTY REPORT: 30 TOOGOOD COURT PAKENHAM UPPER 3810



Planning Overlays


BUSHFIRE MANAGEMENT OVERLAY (BMO)

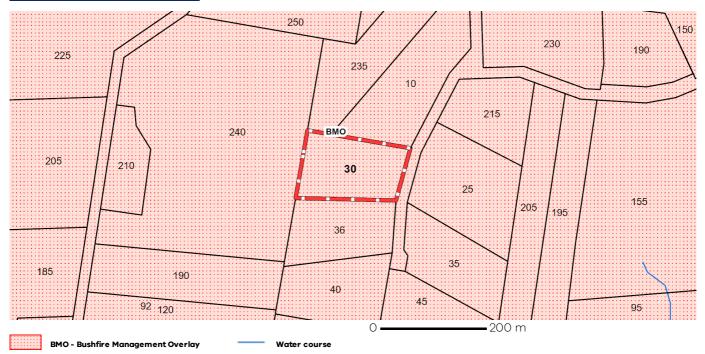

Note: due to overlaps, some overlays may not be visible, and some colours may not match those in the legend

ENVIRONMENTAL SIGNIFICANCE OVERLAY (ESO)

ENVIRONMENTAL SIGNIFICANCE OVERLAY - SCHEDULE 1 (ESO1)

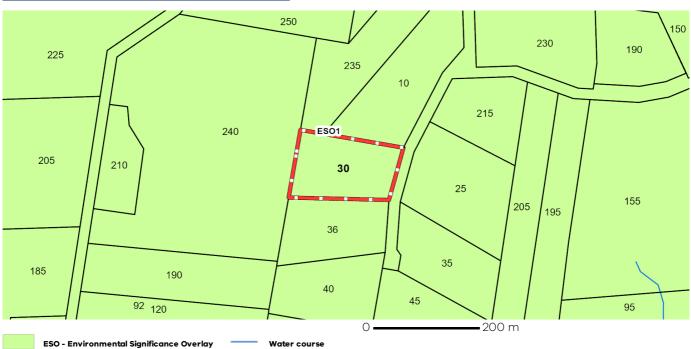

Note: due to overlaps, some overlays may not be visible, and some colours may not match those in the legend

This copied document is made available for the purpose of the planning process as set out in the Planning and Environment Act 1987. The information must not be used for any other purpose. By taking a copy of this document you acknowledge and agree that you will only use the document for the purpose specified above and that any dissemination, distribution or copying of this document is strictly prohibited.

Copyright © - State Government of Victoria

Disclaimer: This content is provided for information purposes only. No claim is made as to the accuracy or authenticity of the content. The Victorian Government does not accept any liability to any person for the information provided.

Read the full disclaimer at https://www.delwp.vic.gov.au/disclaimer

Notwithstanding this disclaimer, a vendor may rely on the information in this report for the purpose of a statement that land is in a bushfire prone area as required by section 32C (b) of the Sale of Land 1962 (Vic).



Further Planning Information

Planning scheme data last updated on.

A planning scheme sets out policies and requirements for the use, development and protection of land. This report provides information about the zone and overlay provisions that apply to the selected land. Information about the State and local policy, particular, general and operational provisions of the local planning scheme that may affect the use of this land can be obtained by contacting the local council or by visiting https://www.planning.vic.gov.au

This report is NOT a Planning Certificate issued pursuant to Section 199 of the Planning and Environment Act 1987. It does not include information about exhibited planning scheme amendments, or zonings that may abut the land. To obtain a Planning Certificate go to Titles and Property Certificates at Landata - https://www.landata.vic.gov.au

For details of surrounding properties, use this service to get the Reports for properties of interest.

To view planning zones, overlay and heritage information in an interactive format visit https://mapshare.maps.vic.gov.au/vicplan

For other information about planning in Victoria visit https://www.planning.vic.gov.au

This copied document is made available for the purpose of the planning process as set out in the Planning and Environment Act 1987. The information must not be used for any other purpose. By taking a copy of this document you acknowledge and agree that you will only use the document for the purpose specified above and that any dissemination, distribution or copying of this document is strictly prohibited.

Copyright ® - State Government of Victoria
Disclaimer: This content is provided for information purposes only. No claim is made as to the accuracy or authenticity of the content. The Victorian Government does not accept any liability to any person for the information provided.

Read the full disclaimer at https://www.delwp.vic.gov.au/disclaimer

Notwithstanding this disclaimer, a vendor may rely on the information in this report for the purpose of a statement that land is in a bushfire prone area as required by section 32C (b) of the Sale of Land 1962 (Vic).




Designated Bushfire Prone Areas

This property is in a designated bushfire prone area. Special bushfire construction requirements apply to the part of the property mapped as a designated bushfire prone area (BPA). Planning provisions may apply.

Where part of the property is mapped as BPA, if no part of the building envelope or footprint falls within the BPA area, the BPA construction requirements do not apply

Note: the relevant building surveyor determines the need for compliance with the bushfire construction requirements.

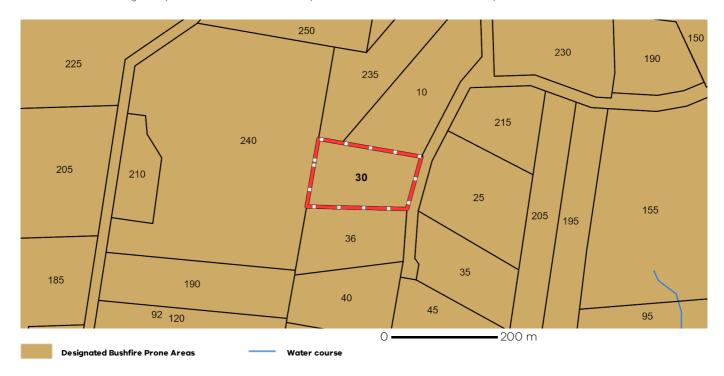

Designated BPA are determined by the Minister for Planning following a detailed review process. The Building Regulations 2018, through adoption of the Building Code of Australia, apply bushfire protection standards for building works in designated BPA.

 $Design ated BPA \ maps \ can \ be \ viewed \ on \ VicPlan \ at \ \underline{https://mapshare.vic.gov.au/vicplan/} \ or \ at \ the \ relevant \ local \ council.$

Create a BPA definition plan in VicPlan to measure the BPA.

Information for lot owners building in the BPA is available at https://www.planning.vic.gov.au.

Further information about the building control system and building in bushfire prone areas can be found on the Victorian Building Authority website https://www.vba.vic.gov.au. Copies of the Building Act and Building Regulations are available from http://www.legislation.vic.gov.au. For Planning Scheme Provisions in bushfire areas visit https://www.planning.vic.gov.au.

Native Vegetation

Native plants that are indigenous to the region and important for biodiversity might be present on this property. This could include trees, shrubs, herbs, grasses or aquatic plants. There are a range of regulations that may apply including need to obtain a planning permit under Clause 52.17 of the local planning scheme. For more information see Native Vegetation (Clause 52.17) with local variations in Native Vegetation (Clause 52.17) Schedule

To help identify native vegetation on this property and the application of Clause 52.17 please visit the Native Vegetation Information Management system https://nvim.delwp.vic.gov.au/ and Native vegetation (environment.vic.gov.au/ or please contact your relevant council.

You can find out more about the natural values on your property through NatureKit NatureKit (environment.vic.gov.au)


This copied document is made available for the purpose of the planning process as set out in the Planning and Environment Act 1987. The information must not be used for any other purpose. By taking a copy of this document you acknowledge and agree that you will only use the document for the purpose specified above and that any dissemination, distribution or copying of this document is strictly prohibited.

Copyright ® - State Government of Victoria
Disclaimer: This content is provided for information purposes only. No claim is made as to the accuracy or authenticity of the content. The Victorian Government does not accept any liability to any person for the information provided.

Read the full disclaimer at https://www.delwp.vic.gov.au/disclaimer

Notwithstanding this disclaimer, a vendor may rely on the information in this report for the purpose of a statement that land is in a bushfire prone area as required by section 32C (b) of the Sale of Land 1962 (Vic).

Outbuildings Bushfire Management Plan – 30 Toogood Court, Pakenham Upper

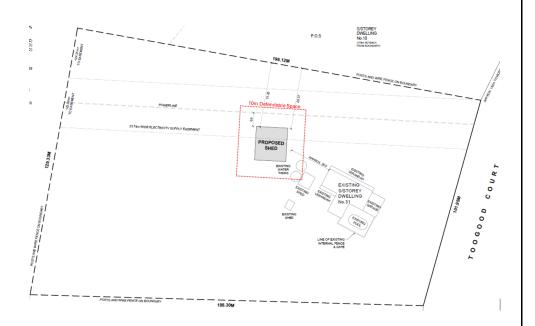

Prepared By: Squareback Planning Pty Ltd

Version:

Date: 26/08/2025

Mandatory Condition

The bushfire protection measures forming part of this permit or shown on the endorsed plans, including those relating to construction standards, defendable space, water supply and access, must be maintained to the satisfaction of the responsible authority on a continuing basis. This condition continues to have force and effect after the development authorised by this permit has been completed

This copied document is made available for the purpose of the planning process as set out in the Planning and Environment Act 1987. The information must not be used for any other purpose. By taking a copy of this document you acknowledge and agree that you will only use the document for the purpose specified above and that any dissemination, distribution or copying of this document is strictly prohibited.

Bushfire Protection Measures

Defendable Space

Defendable space for a distance of 10 metres around the proposed building or to the property boundary. whichever is the lesser is provided and is managed in accordance to the following requirements:

- Grass must be short cropped and maintained during the declared fire danger period.
- All leaves and vegetation debris must be removed at regular intervals during the declared fire danger
- Within 10 metres of a building, flammable objects must not be located close to the vulnerable parts of the building.
- Plants greater than 10 centimetres in height must not be placed within 3 metres of a window or glass feature of the building.
- Shrubs must not be located under the canopy of trees.
- Individual and clumps of shrubs must not exceed 5 square metres in area and must be separated by at least 5 metres.
- Trees must not overhang or touch any elements of the building.
- The canopy of trees must be separated by at least 2 metres.
- There must be a clearance of at least 2 metres between the lowest tree branches and ground level.

Construction Requirement

✓	Non habitable outbuilding ancillary to a dwelling is more than 10 metres from a dwelling has no construction
	requirements.

Non habitable outbuilding ancillary to a dwelling is less than 10 metres from a dwelling must meet the construction requirements of Table 7 to Clause 53.02-5.

Table 7 Outbuilding construction requirement

Building construction condition

The proposed outbuilding is separated from the adjacent building by a wall that extends to the underside of a non-combustible roof covering and:

- has a FRL of not less than 60/60/60 for loadbearing walls and -/60/60 for non-load bearing walls when tested from the attached structure side, or
- is of masonry, earth wall or masonry-veneer construction with the masonry leaf of not less than 90 millimetres in thickness.

Any openings in the wall shall be protected in accordance with the following:

- Doorways by FRL -/60/30 self-closing fire doors
- ii. Windows – by FRL -/60/- fire windows permanently fixed in the closed position
- iii. Other openings – by construction with a FRL of not less than -/60/-

Note: Control and construction joints, subfloor vents, weepholes and penetrations for pipes and conduits need not comply with Item iii.



26 August 2025

Planning Department Cardinia Shire Council

30 Toogood Court, Pakenham Upper
Planning Permit Application
Construction of an Outbuilding associated with a Dwelling

Dear Planning Department,

We refer to the above matter and make application for a planning permit to construct a shed under the requirements of the Zone and also the Bushfire Management Overlay.

The shed is 240 square metres in area, Colorbond construction, located to the rear of the dwelling and setback at least 29 metres from any property boundary.

The shed triggers a planning permit under the Rural Conservation Zone as the construction of the shed is associated with a Section 2 use and the shed exceeds 100 square metres in area. No earthworks are included in this application or are required.

The site is also located within a Bushfire Management Overlay and given the shed exceeds 100 square metres in area, a planning permit is required for the shed under this overlay.

The site is also located within the Environmental Significance Overlay and given the shed exceeds 120 square metres in area and the shed exceeds a height of 4 metres, a planning permit is required for the shed under this overlay.

The application is accompanied by an application form, certificate of title, plans, VicPlan planning property report and Bushfire Management Plan. Consent from Aus Net to build within the easement is also provided.

The location for the new shed is shown below in photographs and an aerial photograph is provided in the appendix.







The proposed shed is considered to be reasonable and appropriate having regard to the relevant considerations of the planning scheme which in this case are the purpose, objectives and decision guidelines of the Rural Conservation Zone, the Environmental Significance Overlay and the Bushfire Management Overlay. Our reasons are as follows:

- The buildings and works are associated with the long standing use of the land for a dwelling and the shed itself will be used for storage of personal property (i.e. the items shown in the photos).
- No vegetation is to be removed from the land to facilitate the construction of the shed.
- Sheds of this size are quite common in the immediate area, such as at 36 and 40 Toogood Court to the south of the site.
- The maximum overall height of the shed is 5.3 metres which is considered to be modest, similar to the height of most dwellings and well below the prevailing canopy tree height.
- The siting of the shed does not impact on any significant views, as sought by the objectives of the Environmental Significance Overlay.
- The shed is well setback from the street and will be partially concealed from view by the existing dwelling, so it will not detract from the presentation of the property when viewed from the street.
- The shed is well setback from adjoining properties, so it will not impact on the amenity of the adjoining properties.
- The shed will include a 10m defendable space as required by the BMO where vegetation (including any grass) will be managed.
- Approval has been granted by Aus Net for the construction of the shed within the easement.
- The shed will be a muted color (i.e. monolith) which will blend into the environment, thereby ensuring it is visually subservient within the landscape.

If you have any questions, please email

Regards

Director

Squareback Planning



Appendix



Aerial view of the subject site.

AusNet

Locked Bag 14051 Melbourne City Mail Centre Victoria 8001 Australia T: 1300 360 795 www.ausnetservices.com.au

21 August 2025



Haven Design & Approve

Via Email: design@havendesign.com.au



Build Over Easement: E-2

Property Description: Lot 1, LP126520, Vol 9312 Fol 001

Address: 30 Toogood Court, Pakenham Upper VIC 3810

Owner: Stephen Paul Hicks and Lisa Ann Hicks

We refer to your application to install a shed within easement E-2 on the above property.

AusNet Electricity Services Pty Ltd (AusNet) is the relevant authority for electricity supply in the area.

AusNet provides consent for the installation of the shed, as shown on the attached revised plans dated 2^{nd} June 2025. There can be no variation to the attached plan.

Prior to installation please check with AusNet's service partner, Extec Pty Ltd ((03)59417333) on the No Go Zones required during installation,

If you have queries concerning this matter, please contact Penny Rooke at penny.rooke@ausnetservices.com.au

Sincerely,



Property Manager **AusNet Services**

Enclosed: Plan – Haven Design dated 2 June 2025

PROJECT SPECIFICATION

IBE ADVISED: SOME CLAUSES IN THIS SPECIFICATION MAY NOT BE RELEVANT TO THIS PROJECT

1.0 GENERAL

- 1.1 DO NOT SCALE DRAWINGS; FIGURED DIMENSIONS TAKE PRECEDENCE OVER SCALED SIZES. NOTIFY OF ANY ERRORS OR OMISSIONS BEFORE
- 1.2 ALL DIMENSIONS, LEVELS & EXISTING CONDITIONS TO BE VERIFIED ON SITE PRIOR TO CONSTRUCTION OR FABRICATION OF ANY MEMBERS
- 1.3 ALL MATERIALS SHALL COMPLY WITH RELEVANT CURRENT AUSTRALIAN STANDARDS AND SHALL BE NEW AND THE BEST OF THEIR RESPECTIVE KINDS
- ALL WORKMANSHIP SHALL COMPLY WITH RELEVANT CURRENT AUSTRALIAN STANDARDS AND TO GOOD TRADE PRACTICES
- 1.5 ALL WORK SHALL BE IN ACCORDANCE WITH REQUIREMENTS OF THE RESPECTIVE AUTHORITY HAVING JURISDICTION OVER THE WORKS.
- 1.6 THE ARCHITECTURAL DRAWINGS SHOULD BE READ IN CONJUNCTION WITH THE SPECIFICATION, SCHEDULES AND CONSULTANTS DRAWINGS THAT FORMS PART OF THE CONSTRUCTION DOCUMENTS REFERRED TO IN THE
- SUPPLY ALL EQUIPMENT NECESSARY FOR THE COMPLETION OF RESPECTIVE WORKS.
- 1.8 PROGRESSIVELY CLEAN UP AFTER THE COMPLETION OF RESPECTIVE WORKS.

2.0 VARIATION TO PLANS

2.1 ANY SAID VARIATIONS MUST BE ACCEPTED BY ALL PARTIES TO THE AGREEMENT AND WHERE APPLICABLE THE RELEVANT BUILDING SURVEYOR PRIOR TO IMPLEMENTING THE SAID VARIATION.

3.0 STORMWATER

3.1 ALL STORMWATER TO BE TAKEN TO EXISTING STORMWATER SYSTEM OR DIRECTED TO A LEGAL POINT OF DISCHARGE TO THE RELEVANT

4.0 TIMBER FRAMED CONSTRUCTION

- 4.1 ALL TIMBER STRUCTURAL MEMBERS SHALL COMPLY WITH AS1684.2-2021 RESIDENTIAL TIMBER-FRAMED CONSTRUCTION MANUAL SUPPLEMENTARY TABLES OR AS SHOWN ON ENGINEER'S DRAWINGS.
- 4.2 ALL MATERIALS AND WORK PRACTICES SHALL COMPLY WITH, BUT NOT LIMITED TO THE BUILDING REGULATIONS, THE BUILDING CODE OF AUSTRALIA 2022 AND ALL RELEVANT CURRENT AUSTRALIAN STANDARDS (AS
- 4.3 USE TREATED TIMBER FOR ALL EXTERNAL USE. ALL FOOTINGS AS PER BCA 2022 PART 3.2.
- BUILDER TO CONFIRM ALL DIMENSIONS ON SITE PRIOR TO THE COMMENCEMENT OF ANY WORK.
- 4.5 ALL DIMENSIONS ARE IN MILLIMETRES UNLESS OTHERWISE NOTED.
- 4.6 FIGURED SET OUT DIMENSIONS ARE TAKEN TO THE TITLE BOUNDARIES

5.0 STEEL FRAMED CONSTRUCTION

5.1 ALL STEEL FRAMING MEMBERS AS PER MANUFACTURERS. SPAN TABLE OR ENGINEERS DESIGN AND INSTALLED STRICTLY TO

5.2 STEEL SHALL COMPLY WITH AS 4100.

6.0 NEW HANDRAILS.

6.1 ALL HANDRAILS & BALUSTRADES TO BE CONSTRUCTED STRICTLY IN ACCORDANCE WITH BCA Part 11.3.4.

HANDRAILS ARE REQUIRED ON ALL EXPOSED FLOOR & DECK PERIMETERS OF 1000mm HIGH OR GREATER.

HANDRAILS ARE CONSTRUCTED WITH A MINIMUM HEIGHT OF 1000mm ABOVE FLOOR LEVEL & 865mm VERTICALLY ABOVE STAIR NOSINGS. STUMPS CAN BE EXTENDED VERTICALLY TO BE USED FOR HANDRAIL

BALUSTRADES MUST BE CONTINUOUS, CAPABLE OF PREVENTING A PERSON FALLING THROUGH THE BALUSTRADE & CAPABLE OF RESTRICTING THE PASSAGE OF CHILDREN.

OPENINGS IN BALUSTRADES SHOULD BE CONSTRUCTED SO THEY DO NOT ALLOW A 125mm SPHERE TO BE PASSED THROUGH.

WHERE IT IS POSSIBLE TO FALL 4.0m, ANY HORIZONTAL ELEMENTS WITHIN THE BARRIER BETWEEN 150mm & 760mm ABOVE FLOOR LEVEL MUST NOT FACILITATE CLIMBING.

6.2 WIRE BARRIERS

MAXIMUM CLEAR DISTANCE BETWEEN POSTS TO BE 1800m. SELECTED 3.0mm DIA, STAINLESS STEEL WIRE BALUSTRADE TO BE AT 80mm MAXIMUM SPACING TENSIONED TO A MAXIMUM 125mm SPHERE PASS THROUGH (1370 Newtons tension).

A VERTICAL SPACER IS REQUIRED @ 900 CENTERS.

6.3 GLASS BARRIERS

ALL GLAZED BARRIERS TO BE TOUGHENED GLASS SELECTED STRICTLY IN ACCORDANCE WITH THE STRUCTURAL OR INFILL REQUIREMENTS OF AS.1288

7.0 NEW STAIRS AND SURFACES

- 7.1 STAIR CONSTRUCTION 240mm MIN. TREADS AND 190mm MAX.
- PEDESTRIAN SURFACES INCLUDING NOSINGS TO HAVE A NON-SLIP RESISTANCE VALUE OF R11 TO AZ/NZS 4586 IN

This copied document is made available for the purpose of the planning process as set out in the Planning and Environment Act 1987. The information must not be used for any other purpose. By taking a copy of this document you acknowledge and agree that you will only use the document for the purpose specified above and that any dissemination, distribution or copying of this document is strictly prohibited.

IMPORTANT

NO WORKS TO BE CONDUCTED ON EXISTING DWELLING WITHOUT PRIOR INSPECTION BY OWNER, INSTALLER, BUILDER OR CONTRACTOR TO DETERMINE THE ADEQUATE SOUNDNESS & CONDITION OF THE EXISTINGSTRUCTURE PRIOR TO ATTACHING, FASTENING, ANCHORING OR BOLTING ANY NEW STRUCTURE TO IT.

CONSTRUCTION NOTES:

- ALL TIMBER STRUCTURAL MEMBERS SHALL COMPLY WITH AS1684.4-2010 RESIDENTIAL TIMBER-FRAMED CONSTRUCTION MANUAL AND SUPPLEMENTARY TABLES OR AS SHOWN ON
- ALL STEEL FRAMING MEMBERS AS PER MANUFACTURERS SPAN TABLE OR ENGINEERS DESIGN AND INSTALLED STRICTLY TO MANUFACTURERS INSTRUCTIONS.
- ALL MATERIALS AND WORK PRACTICES SHALL COMPLY WITH, BUT NOT LIMITED TO THE BUILDING REGULATIONS, THE BUILDING CODE OF AUSTRALIA 2022 AND ALL RELEVANT CURRENT AUSTRALIAN STANDARDS (AS AMENDED) REFERRED TO THEREIN.
- BUILDER SHALL CONFIRM THE LOCATION OF ANY UNDERGROUND SERVICES, CABLES & VENT PIPES & RELOCATE SAME IF PROHIBITED
- BUILDER TO CONFIRM ALL DIMENSIONS ON SITE PRIOR TO THE COMMENCEMENT OF ANY WORK.
- ALL DIMENSIONS ARE IN MILLIMETRES UNLESS OTHERWISE NOTED.

MANUFACTURED PRODUCTS & MATERIALS

INSTALLATIONS TO BE STRICTLY IN ACCORDANCE WITH MANUFACTURERS SPECIFICATIONS & RECOMMENDATIONS.

THE OWNER, INSTALLER OR BUILDER IS TO MAKE THEMSELVES FULLY AWARE OF THE MANUFACTURERS FOUNDATION, CONNECTION & INSTALLATION REQUIREMENTS THAT MAY BE ENCOUNTERED UNDER THESE PROPOSED WORKS.

ONLY EXPERIENCED AND COMPETENT INSTALLERS ARE TO BE ENGAGED FOR THESE PROPOSED INSTALLATIONS. CORRECT INSTALLATION IS CRITICAL TO PRODUCT PERFORMANCE.

THE EXPERTISE OF HAVEN DESIGN DOES NOT EXTEND TO KNOWLEDGE OF FOUNDATION, CONNECTION & INSTALL REQUIREMENTS OF

DESIGI	

© DESIGN COPYRIGHT OWNED BY HAVEN DESIGN

THE DESIGN AND DRAWING IS THE PROPERTY OF HAVEN DESIGN AND MAY NOT BE ALTERED OR COPIED. IN WHOLE OR IN PART WITHOUT THEIR WRITTEN CONSENT.

THE BUILDER SHALL CHECK AND VERIFY ALL BOUNDARIES, LEVELS, DATUM & DIMENSIONS ON SITE AND SHALL REPORT ANY DISCREPANCIES OR OMISSIONS TO THIS OFFICE PRIOR TO START OF WORK & DURING THE CONSTRUCTION PHASE. THIS DRAWING IS TO BE READ AND UNDERSTOOD IN CONJUNCTION WITH ANY STRUCTURAL, MECHANICAL, ELECTRICAL AND OR ANY OTHER CONSULTANT/S DOCUMENTATION AS MAY BE APPLICABLE TO THE PROJECT PRIOR TO START OF WORK & IT'S DURATION.

PROJECT DETAILS: PROPOSED SHED

30 TOOGOOD COURT, PAKENHAM UPPER

ISSUED BY HAVEN DESIGN

CLIENT NA

DRAWN BY J.H


CHECKED: RICCARDO ROMANO (DP-AD23101)


0:000 (A3) 01/05

0 PLANS ISSUED FOR BUILDING PERMIT 23/09/2025

ISSUE DESCRIPTION

DATE

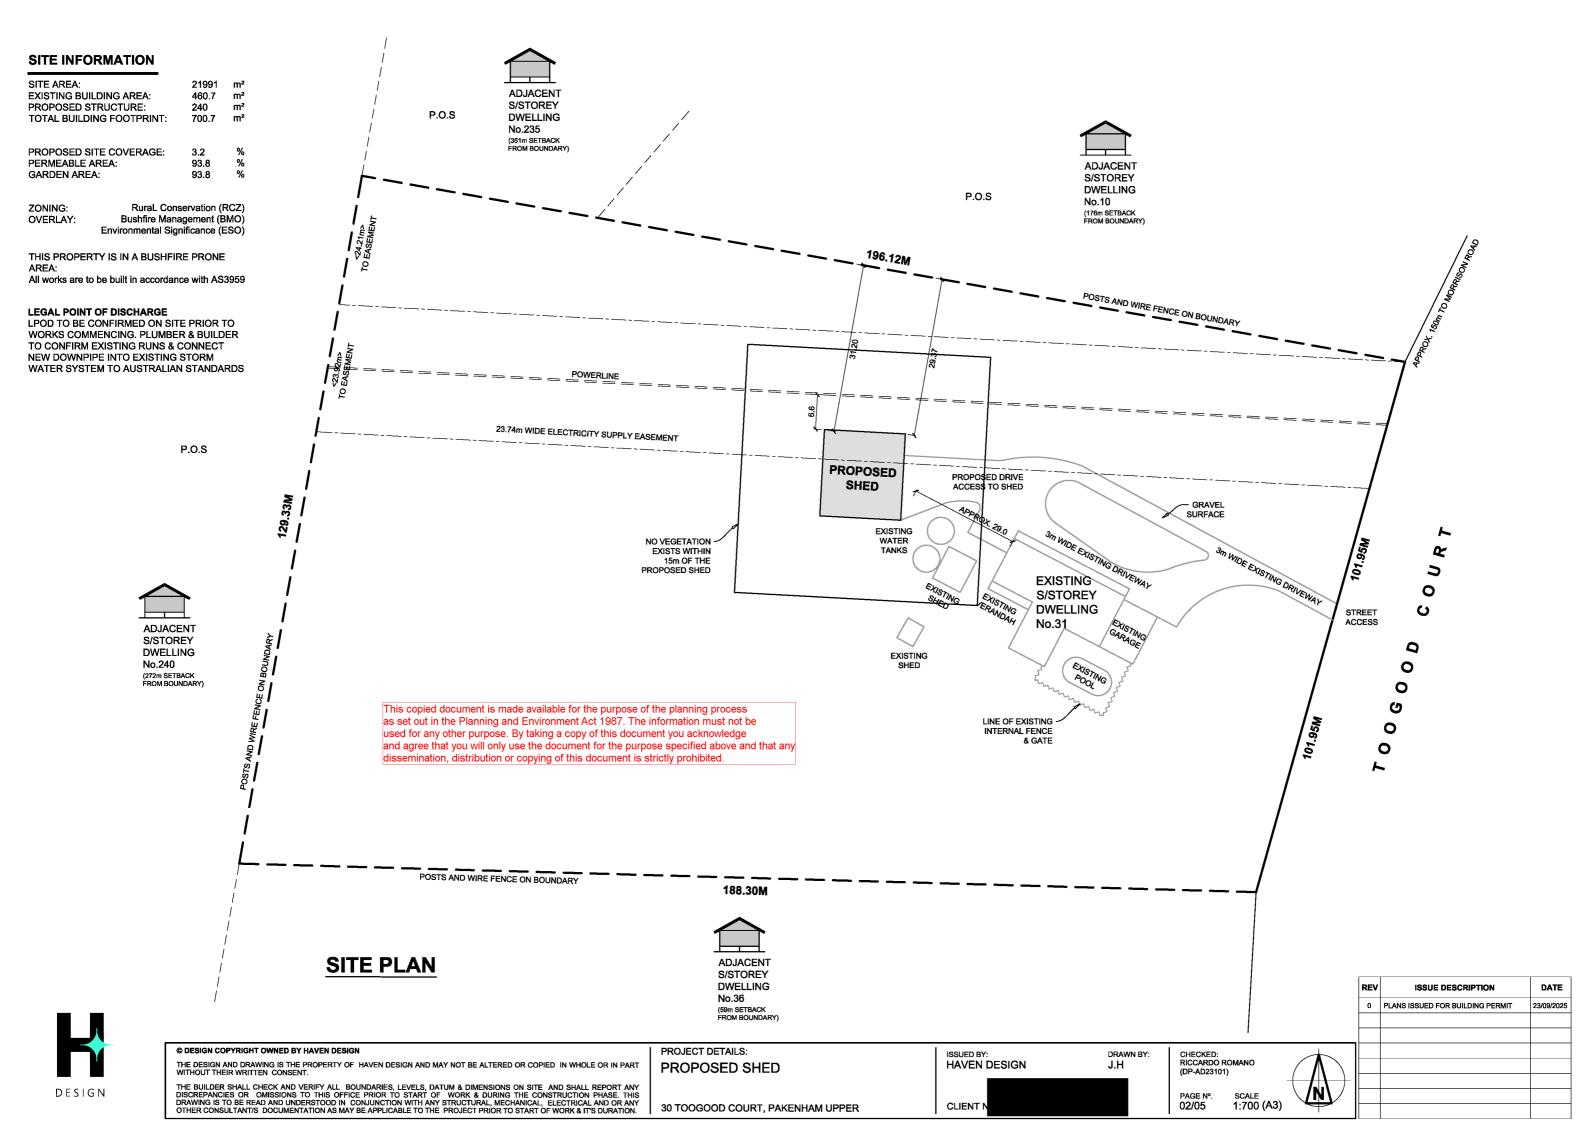

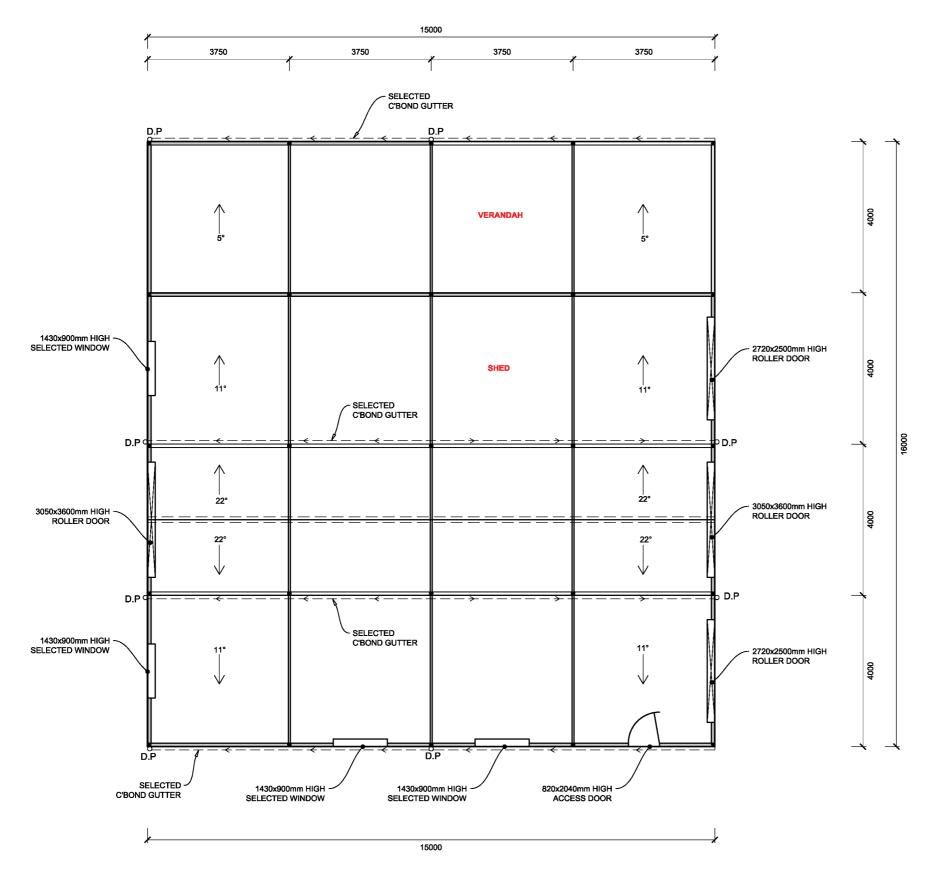


STRUCTURAL INFORMATION

PROPOSED FRAME MEMBERS	ALL STEEL FRAMING MEMBERS AS PER MANUFACTURERS SPAN TABLE OR ENGINEERS DESIGN AND INSTALLED STRICTLY TO MANUFACTURERS INSTRUCTION MANUAL. REFER SEPARATE SPECIFICATION. STEEL SHALL COMPLY WITH AS.4100.		
ROOFING & WALLS	SELECTED C'BOND STEEL ROOF @ 22,11,5-DEGREES	INSTALLED TO MANUFACTURERS INSTRUCTIONS	
STORMWATER	SELECTED C'BOND GUTTER. 90mm DIA. PVC OR 100x50mm C'BOND DOWNPIPES TO NGC 3.5.2.	DOWNPIPES TO BE CONNECTED TO NEAREST EXISTING STORMWATER DRAINAGE SYSTEM (L.P.D.) WITH MIN. 90mm PVC PIPE IN A GRADE OF 1:100 AS PER AS.3500	
GENERAL	NEW STRUCTURE TO BE CONNECTED TO EXISTING DWELLING VIA MANUFACTURERS RECOMMENDED METHOD. BUILDER TO ENSURE STEEL FRAME INSTALLATION AS PER MANUFACTURERS SPECIFICATION MANUAL AT ALL TIMES. FLASH BETWEEN PROPOSED & EXISTING AS REQUIRED.		

This copied document is made available for the purpose of the planning process as set out in the Planning and Environment Act 1987. The information must not be used for any other purpose. By taking a copy of this document you acknowledge and agree that you will only use the document for the purpose specified above and that any dissemination, distribution or copying of this document is strictly prohibited.

SHED LAYOUT

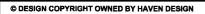

THE DESIGN AND DRAWING IS THE PROPERTY OF HAVEN DESIGN AND MAY NOT BE ALTERED OR COPIED. IN WHOLE OR IN PART WITHOUT THEIR WRITTEN. CONSENT.

THE BUILDER SHALL CHECK AND VERIFY ALL BOUNDARIES, LEVELS, DATUM & DIMENSIONS ON SITE AND SHALL REPORT ANY DISCREPANCIES OR OMISSIONS TO THIS OFFICE PRIOR TO START OF WORK & DURING THE CONSTRUCTION PHASE. THIS DRAWING IS TO BE READ AND UNDERSTOOD IN CONJUNCTION WITH ANY STRUTAL, MECHANICAL, ELECTRICAL AND OR ANY OTHER CONSULTANT/S DOCUMENTATION AS MAY BE APPLICABLE TO THE PROJECT PRIOR TO START OF WORK & IT'S DURATION.

PROJECT DETAILS: PROPOSED SHED

30 TOOGOOD COURT, PAKENHAM UPPER

ISSUED BY: HAVEN DESIGN


CLIENT NAME

DRAWN BY: J.H

CHECKED: RICCARDO ROMANO (DP-AD23101)

03/05

1:100 (A3)

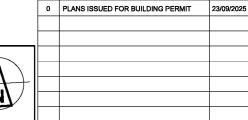

ISSUE DESCRIPTION

DATE

REV



EAST ELEVATION

OR MANUFACTURERS RECOMMENDATIONS

REV


04/05

ISSUE DESCRIPTION

0 PLANS ISSUED FOR BUILDING PERMIT

DATE

23/09/2025

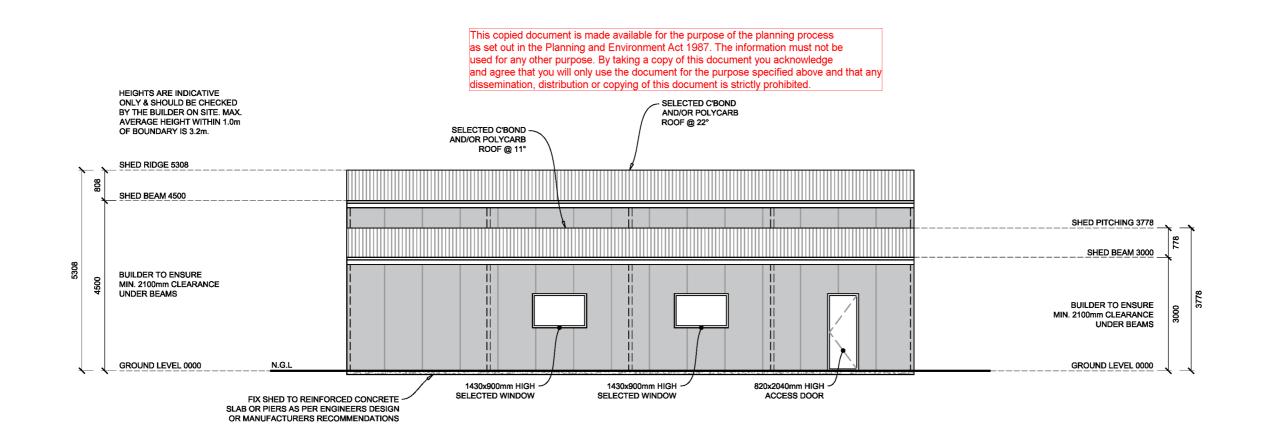

SOUTH ELEVATION

30 TOOGOOD COURT, PAKENHAM UPPER




© DESIGN COPYRIGHT OWNED BY HAVEN DESIGN PROJECT DETAILS: CHECKED: RICCARDO ROMANO (DP-AD23101) DRAWN BY THE DESIGN AND DRAWING IS THE PROPERTY OF HAVEN DESIGN AND MAY NOT BE ALTERED OR COPIED IN WHOLE OR IN PART WITHOUT THEIR WRITTEN CONSENT. HAVEN DESIGN J.H PROPOSED SHED THE BUILDER SHALL CHECK AND VERIFY ALL BOUNDARIES, LEVELS, DATUM & DIMENSIONS ON SITE AND SHALL REPORT ANY DISCREPANCIES OR OMISSIONS TO THIS OFFICE PRIOR TO START OF WORK & DURING THE CONSTRUCTION PHASE. THIS DRAWING IS TO BE READ AND UNDERSTOOD IN CONJUNCTION WITH ANY STRUCTURAL, MECHANICAL, ELECTRICAL AND OR ANY OTHER CONSULTANT/S DOCUMENTATION AS MAY BE APPLICABLE TO THE PROJECT PRIOR TO START OF WORK & IT'S DURATION. CLIENT NAME 1:100 (A3)

HEIGHTS ARE INDICATIVE ONLY & SHOULD BE CHECKED **AVERAGE HEIGHT WITHIN 1.0m** SELECTED C'BOND AND/OR POLYCARB ROOF @ 22° SHED RIDGE 5308 SELECTED C'BOND HEIGHTS ARE INDICATIVE ONLY & SHOULD BE CHECKED AND/OR POLYCARB ROOF @ 11° SELECTED C'BOND AND/OR POLYCARB SHED BEAM 4500 BY THE BUILDER ON SITE. MAX. AVERAGE HEIGHT WITHIN 1.0m ROOF @ 11° SELECTED C'BOND AND/OR POLYCARB OF BOUNDARY IS 3.2m. SHED PITCHING 3778 SHED & VERANDAH PITCHING BEAM 3000 SHED BEAM 3000 SHED & VERANDAH BEAM 2650 BUILDER TO ENSURE MIN. 2100mm CLEARANCE UNDER BEAMS BUILDER TO ENSURE BUILDER TO ENSURE MIN. 2100mm CLEARANCE MIN. 2100mm CLEARANCE UNDER BEAMS UNDER BEAMS GROUND LEVEL 0000 **GROUND LEVEL 0000** N.G.L 50x3600mm HIGH FIX SHED TO REINFORCED CONCRETE SLAB OR PIERS AS PER ENGINEERS DESIGN ROLLER DOOR SELECTED WINDOW SELECTED WINDOW

WEST ELEVATION

OR MANUFACTURERS RECOMMENDATIONS

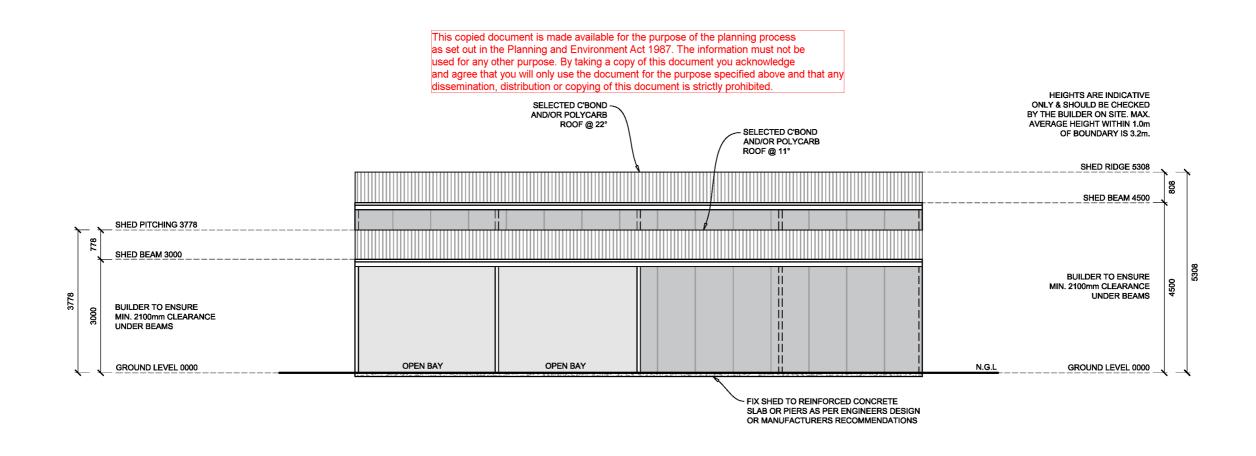

NORTH ELEVATION



© DESIGN COPYRIGHT OWNED BY HAVEN DESIGN THE DESIGN AND DRAWING IS THE PROPERTY OF HAVEN DESIGN AND MAY NOT BE ALTERED OR COPIED IN WHOLE OR IN PART WITHOUT THEIR WRITTEN CONSENT. THE BUILDER SHALL CHECK AND VERIFY ALL BOUNDARIES, LEVELS, DATUM & DIMENSIONS ON SITE AND SHALL REPORT ANY DISCREPANCIES OR OMISSIONS TO THIS OFFICE PRIOR TO START OF WORK & DURING THE CONSTRUCTION PHASE. THIS DRAWING IS TO BE READ AND UNDERESTOOD IN CONJUNCTION WITH ANY STRUCTURAL, MECHANICAL, ELECTRICAL AND OR ANY OTHER CONSULTANT/S DOCUMENTATION AS MAY BE APPLICABLE TO THE PROJECT PRIOR TO START OF WORK & IT'S DURATION. PAGE N°. SCALE O5/05 1:100 (A3)

REV

ISSUE DESCRIPTION

0 PLANS ISSUED FOR BUILDING PERMIT

DATE

23/09/2025



29 September 2025

Planning Department Cardinia Shire Council

30 Toogood Court, Pakenham Upper
Planning Permit Application – T250512 PA
Construction of an Outbuilding associated with a Dwelling



We refer to the above matter and your request for further information. In response, we attach receipt of payment of the application fee addressing point 1 and amended plans addressing points 2 and 3.

In response to point 4, we refer back to our submission which included the following:

The proposed shed is considered to be reasonable and appropriate having regard to the relevant considerations of the planning scheme which in this case are the purpose, objectives and decision guidelines of the Rural Conservation Zone, the Environmental Significance Overlay and the Bushfire Management Overlay. Our reasons are as follows:

- The buildings and works are associated with the long standing use of the land for a dwelling and the shed itself will be used for storage of personal property (i.e. the items shown in the photos).
- No vegetation is to be removed from the land to facilitate the construction of the shed.
- Sheds of this size are quite common in the immediate area, such as at 36 and 40 Toogood Court to the south of the site.
- The maximum overall height of the shed is 5.3 metres which is considered to be modest, similar to the height of most dwellings and well below the prevailing canopy tree height.
- The siting of the shed does not impact on any significant views, as sought by the objectives of the Environmental Significance Overlay.
- The shed is well setback from the street and will be partially concealed from view by the existing dwelling, so it will not detract from the presentation of the property when viewed from the street.
- The shed is well setback from adjoining properties, so it will not impact on the amenity of the adjoining properties.
- The shed will include a 10m defendable space as required by the BMO where vegetation (including any grass) will be managed.
- Approval has been granted by Aus Net for the construction of the shed within the easement.
- The shed will be a muted color (i.e. monolith) which will blend into the environment, thereby ensuring it is visually subservient within the landscape.

If you have any questions, please email jason@squareback.com.au or call us on 9965 1930.



Squareback Planning

Tax Invoice \ Receipt

26-Aug-2025 11:41 am

Receipt Number

Cardinia Shire Council ABN: 32 210 906 807

Payment Details

\$714.40 Stephen Hicks. Stephen Hicks

Receipt Details

LF

\$714.40

800000-0-1140-1000-4225 5 : Planning Permit Fee (No GST)

T250512

T250512,4158813336

Receipt Total \$714.40

GST amount = \$0.00

This receipt will fade over time if exposed to light.



Invoice

Applicant

Applicant Address

Owner

Owner Address

Preferred Contact

Preferred Contact

Address

Site Address

Portal Reference ReferenceNumber

InvoiceNumber InvoiceDate

InvoicePayByDate

Squareback Planning Pty Ltd

P.O. Box 3376, East Melbourne VIC 8002

30 Toogood Court Pakenham Upper 3810

26-Aug-2025 25-Sep-2025

Amount \$714.40

Regulatio	Description	Amount	Modifier	Modified
n				Amount
9 - Class 3	More than \$10,000 but not more than \$100,000	\$714.40	100%	\$714.40



