

NOTICE OF AN APPLICATION FOR PLANNING PERMIT

The land affected by the application is located at:	37 St Georges Road, Beaconsfield Upper
The application is for a permit to:	Development of the land for an outbuilding
The applicant for the permit is:	Mr Barry Williams
The application reference number is:	T170107
You may look at the application and any documents that support the application at the office of the Responsible Authority:	<p>Cardinia Shire Council 20 Siding Avenue Officer 3809</p> <p>This can be done during office hours and is free of charge.</p> <p>Documents can also be viewed on Council's website www.cardinia.vic.gov.au.</p>

Any person who may be affected by the granting of the permit may object or make other submissions to the responsible authority.

- An objection must
- * be sent to the Responsible Authority in writing, at Cardinia Shire Council, PO Box 7, Pakenham, Vic, 3810 or email at mail@cardinia.vic.gov.au
 - * include the name and address of the objector/ submitter
 - * include the application number and site address
 - * include the reasons for the objection, and
 - * state how the objector would be affected.


The Responsible Authority will not decide on the application before:	8 May 2017
----------------------------------------------------------------------	------------

If you object, the Responsible Authority will advise you of its decision.

Please be aware that copies of objections/submissions received may be made available to any person for the purpose of consideration as part of the planning process.

For additional information or advice contact Cardinia Shire Council, Planning Department on 1300 787 624 or mail@cardinia.vic.gov.au

Your objection/ submission and personal information is collected by Cardinia Shire Council for the purposes of the planning process as set out in the *Planning and Environment Act 1987*. If you do not provide your name and address, Council will not be able to consider your objection/ submission. Your objection/ submission will be available free of charge at the Council office for any person to inspect and copies may be made available on request to any person for the relevant period set out in the *P&E Act*. You must not submit any personal information or copyright material of third parties without their informed consent. By submitting the material, you agree that the use of the material as detailed above does not breach any third party's right to privacy and copyright.

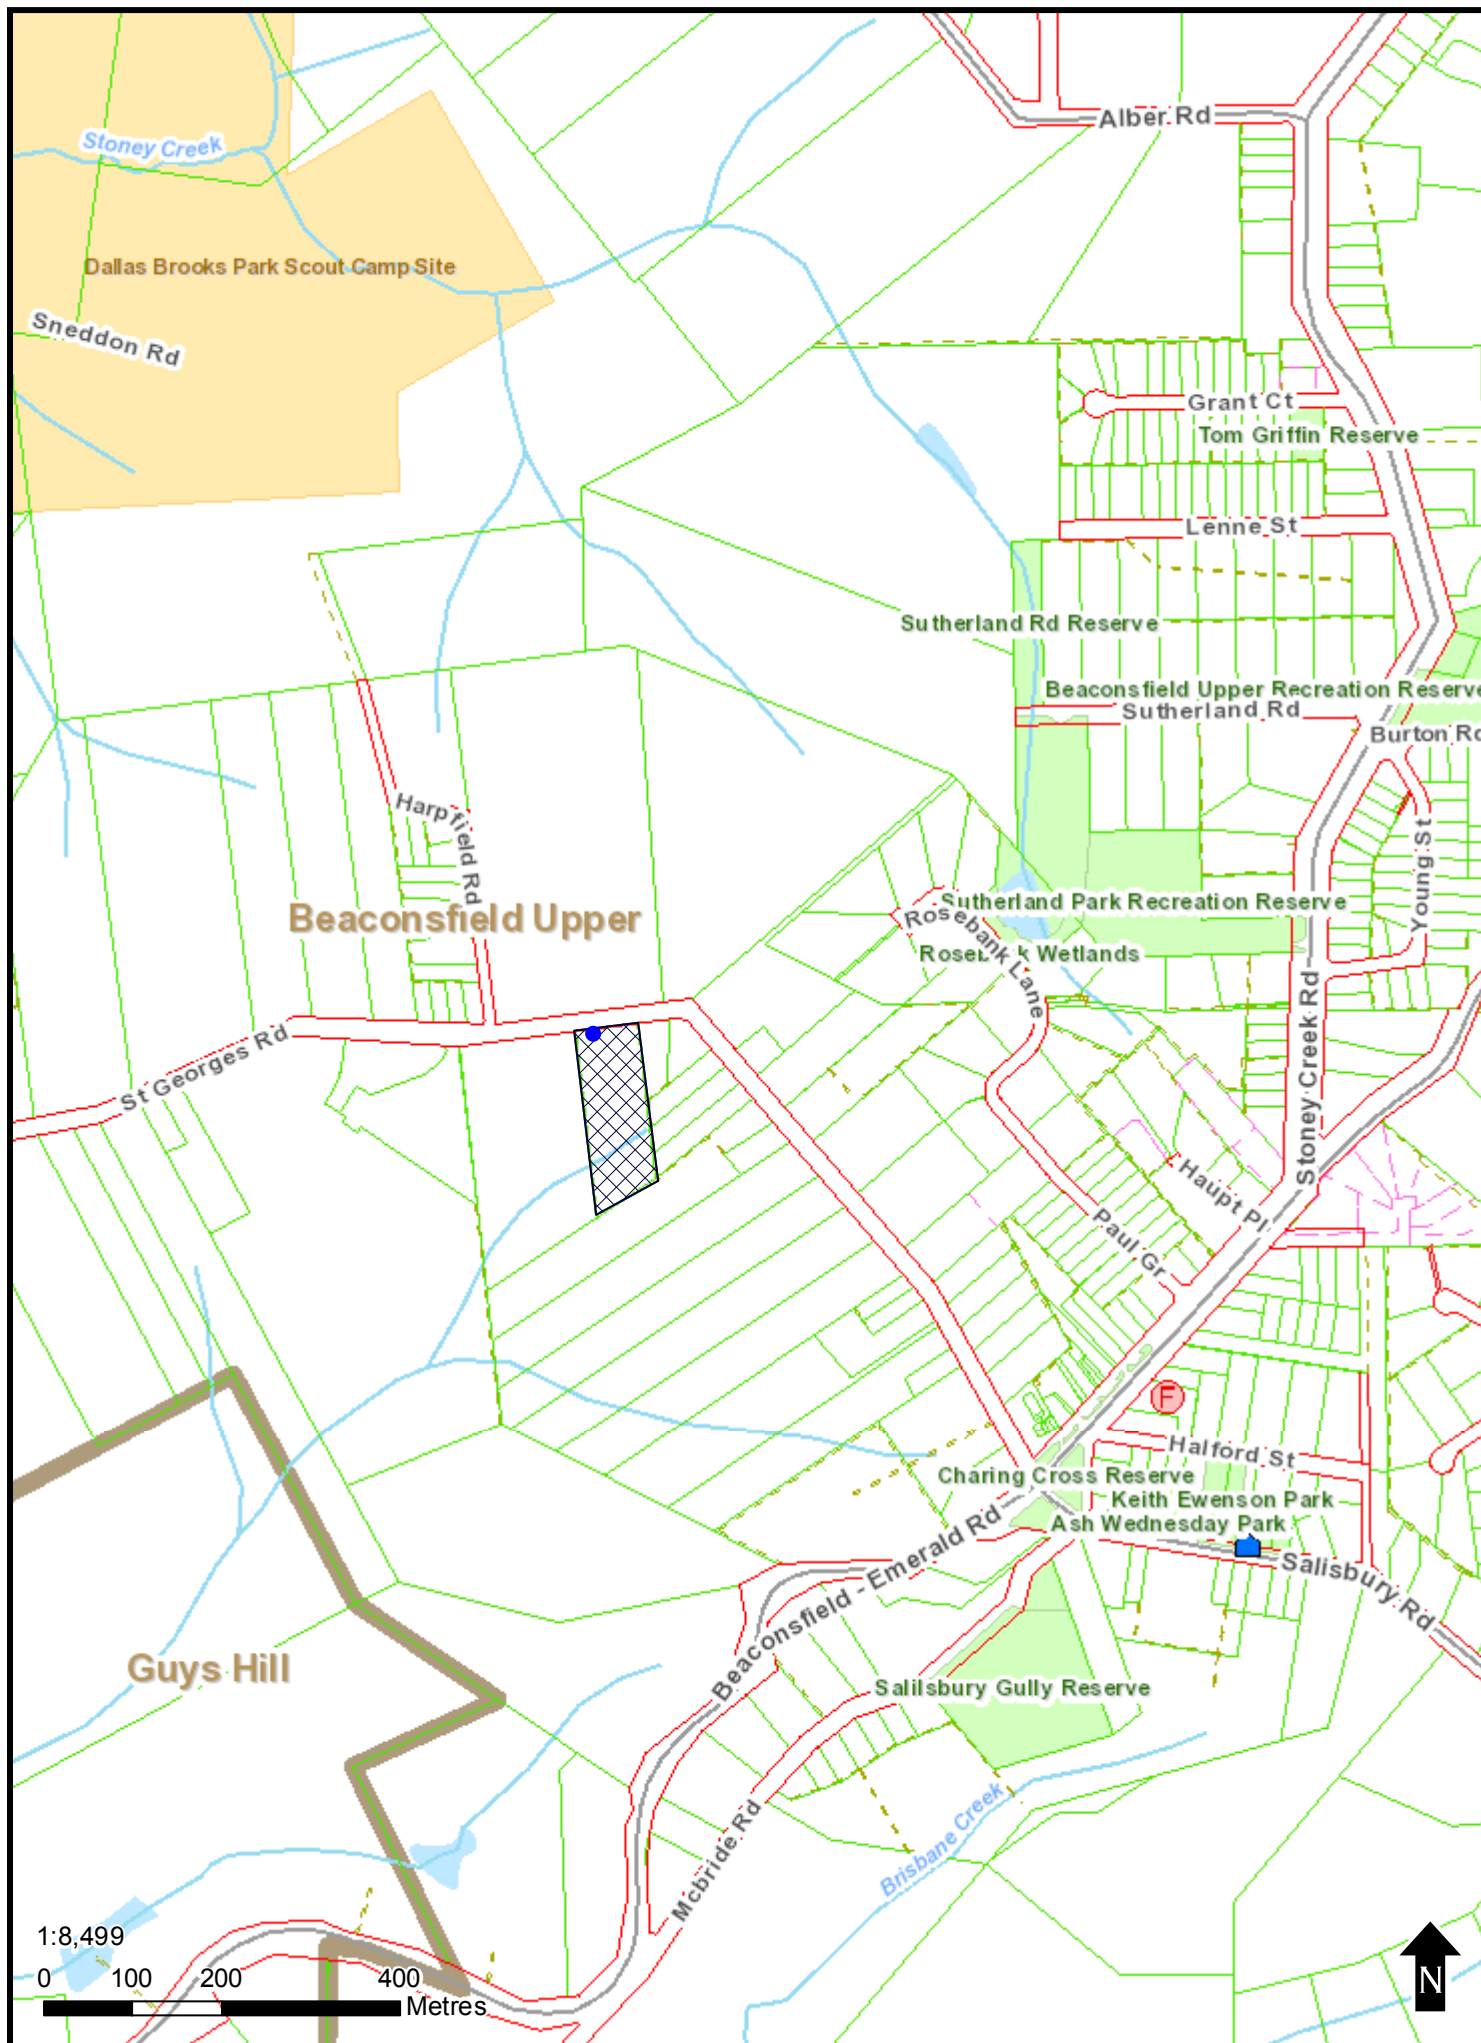


1:8,499

0 100 200 400 Metres



This copied document is made available for the purpose of the planning process as set out in the Planning and Environment Act 1987. The information must not be used for any other purpose. By taking a copy of this document you acknowledge and agree that you will only use the document for the purpose specified above and that any dissemination, distribution or copying of this document is strictly prohibited.




Block Layout & Shed Proposed Location

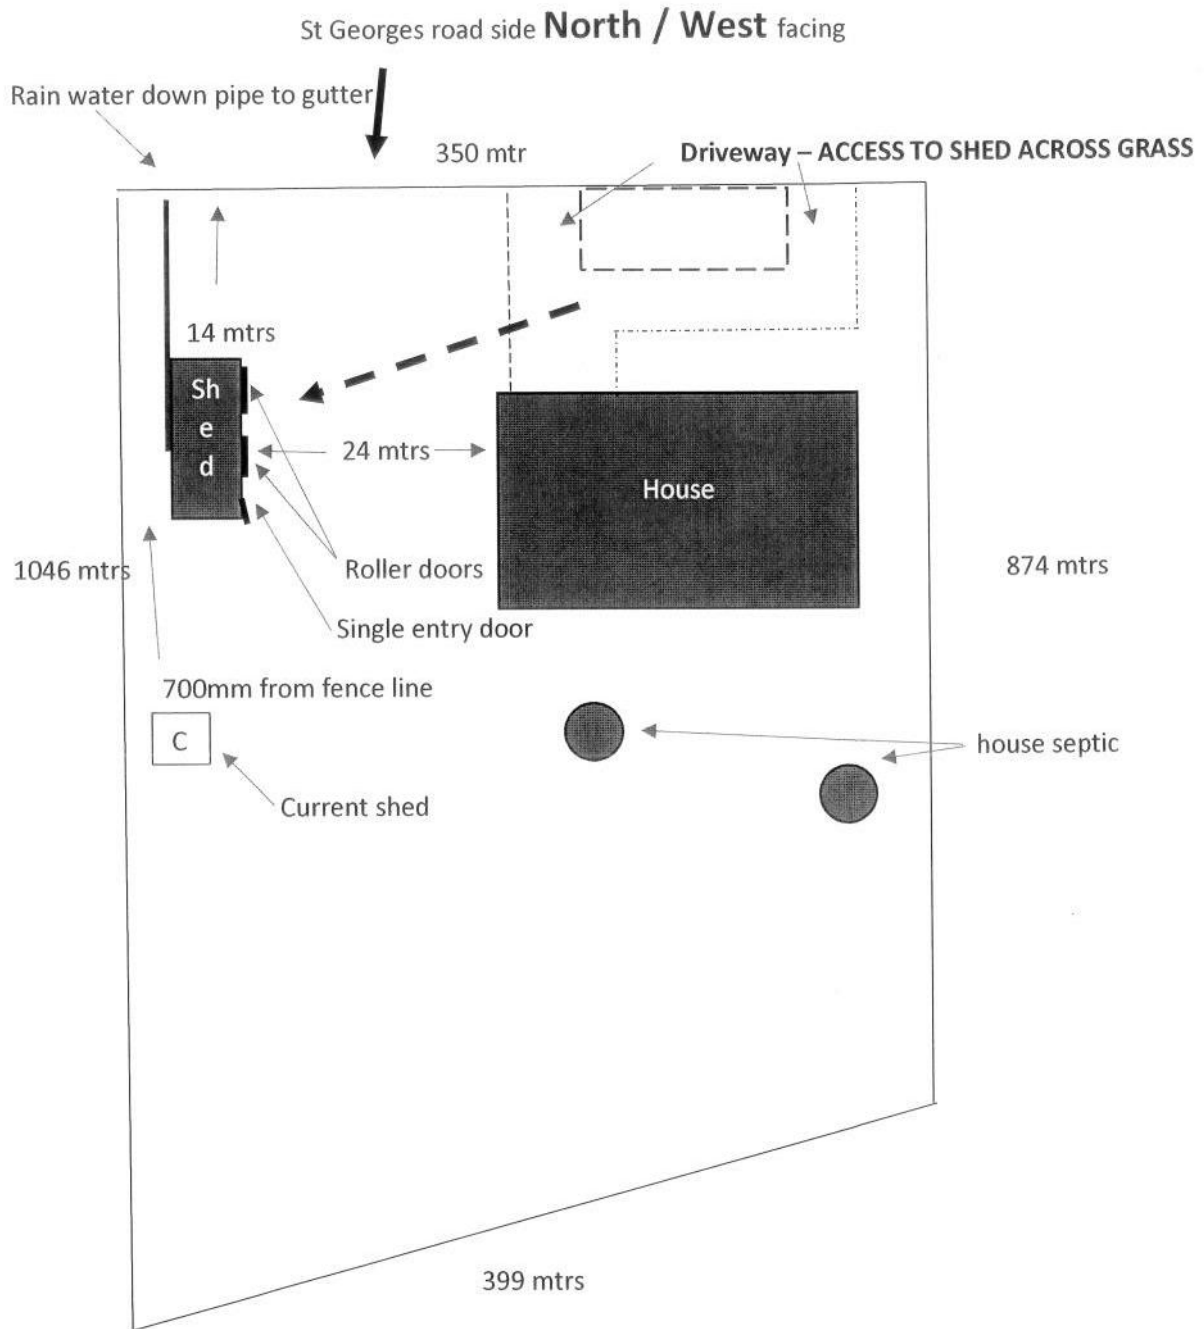

Note :- There is no vegetation that requires being removed and the ground is flat so no site works
Works required.



Colours - walls Beige - roof Rivergum

This copied document is made available for the purpose of the planning process as set out in the Planning and Environment Act 1987. The information must not be used for any other purpose. By taking a copy of this document you acknowledge and agree that you will only use the document for the purpose specified above and that any dissemination, distribution or copying of this document is strictly prohibited.

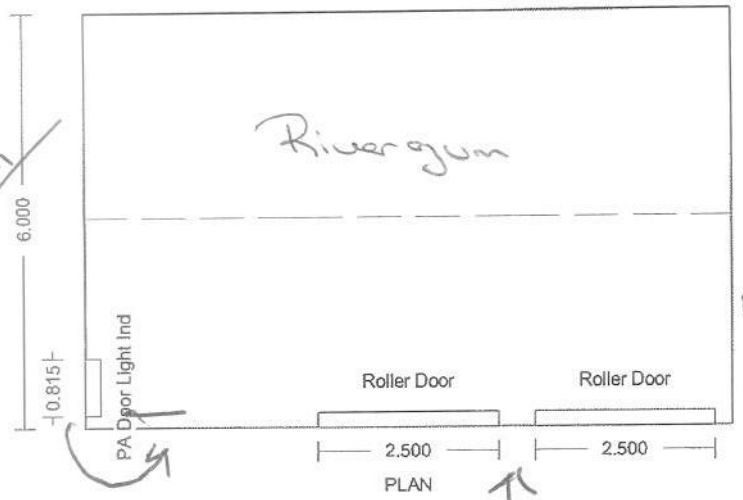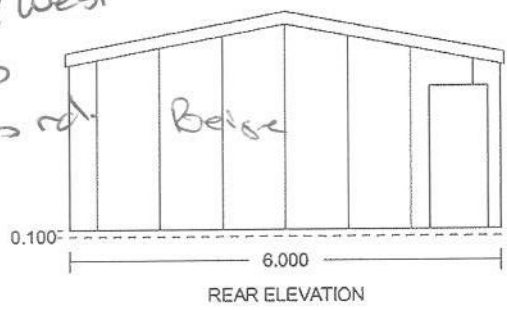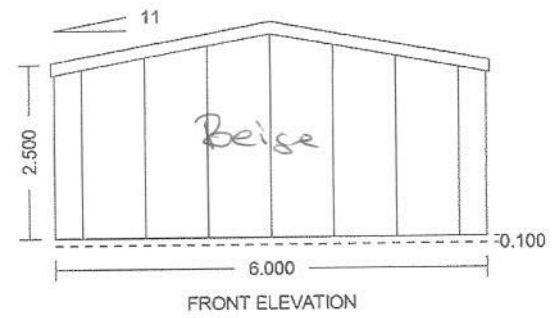

North/West
← Facing
St Georges rd.

Facing the house

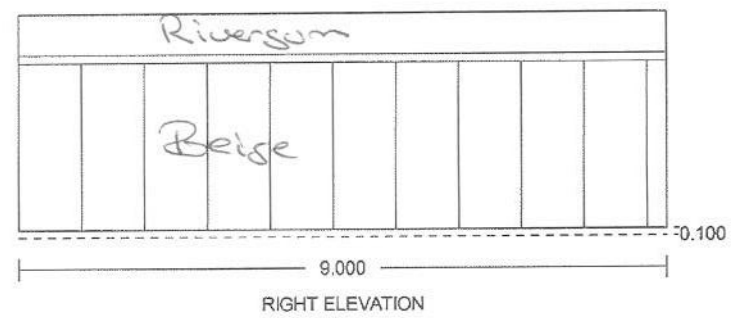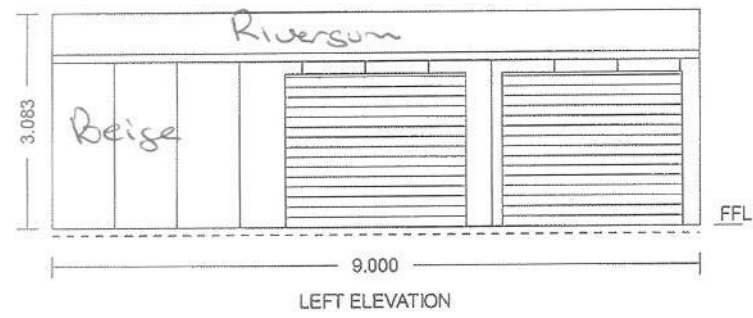

Beige walls

Rivergum roof + roller doors, gutters

Eureka Garages & Sheds
188 Argyle Street Traralgon Vic 3844
NOT FOR CONSTRUCTION
Copyright (C) 1990-2010 Oaktech Pty. Ltd. Version: 1.50

PROPOSED Shed 6.000x9.000x2.500	
AI	
For	
Wall Colour --	Roof colour --
Barge Colour --	Roller Door Colour --
Job No	Quote No
All Work To Be In Accordance With Accompanying Engineers Details	
Scale 1:100	